



1 EAST ELEVATION
SCALE: 1/8" = 1'-0"

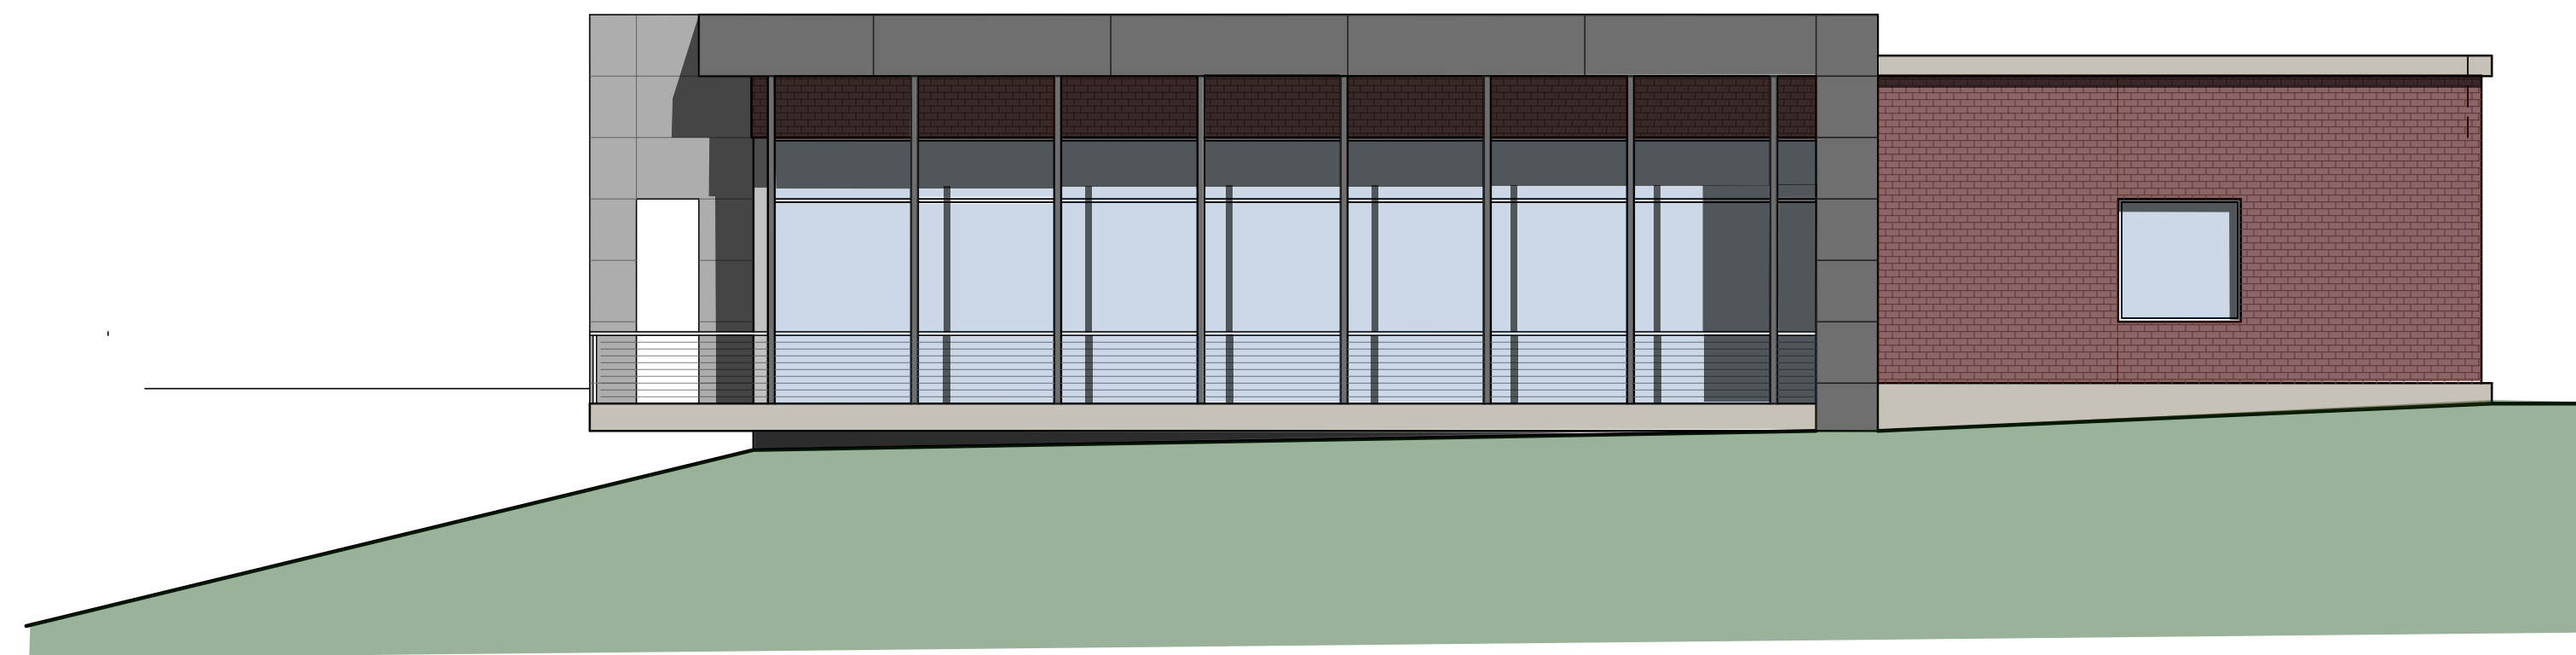

2 WEST ELEVATION
SCALE: 1/8" = 1'-0"

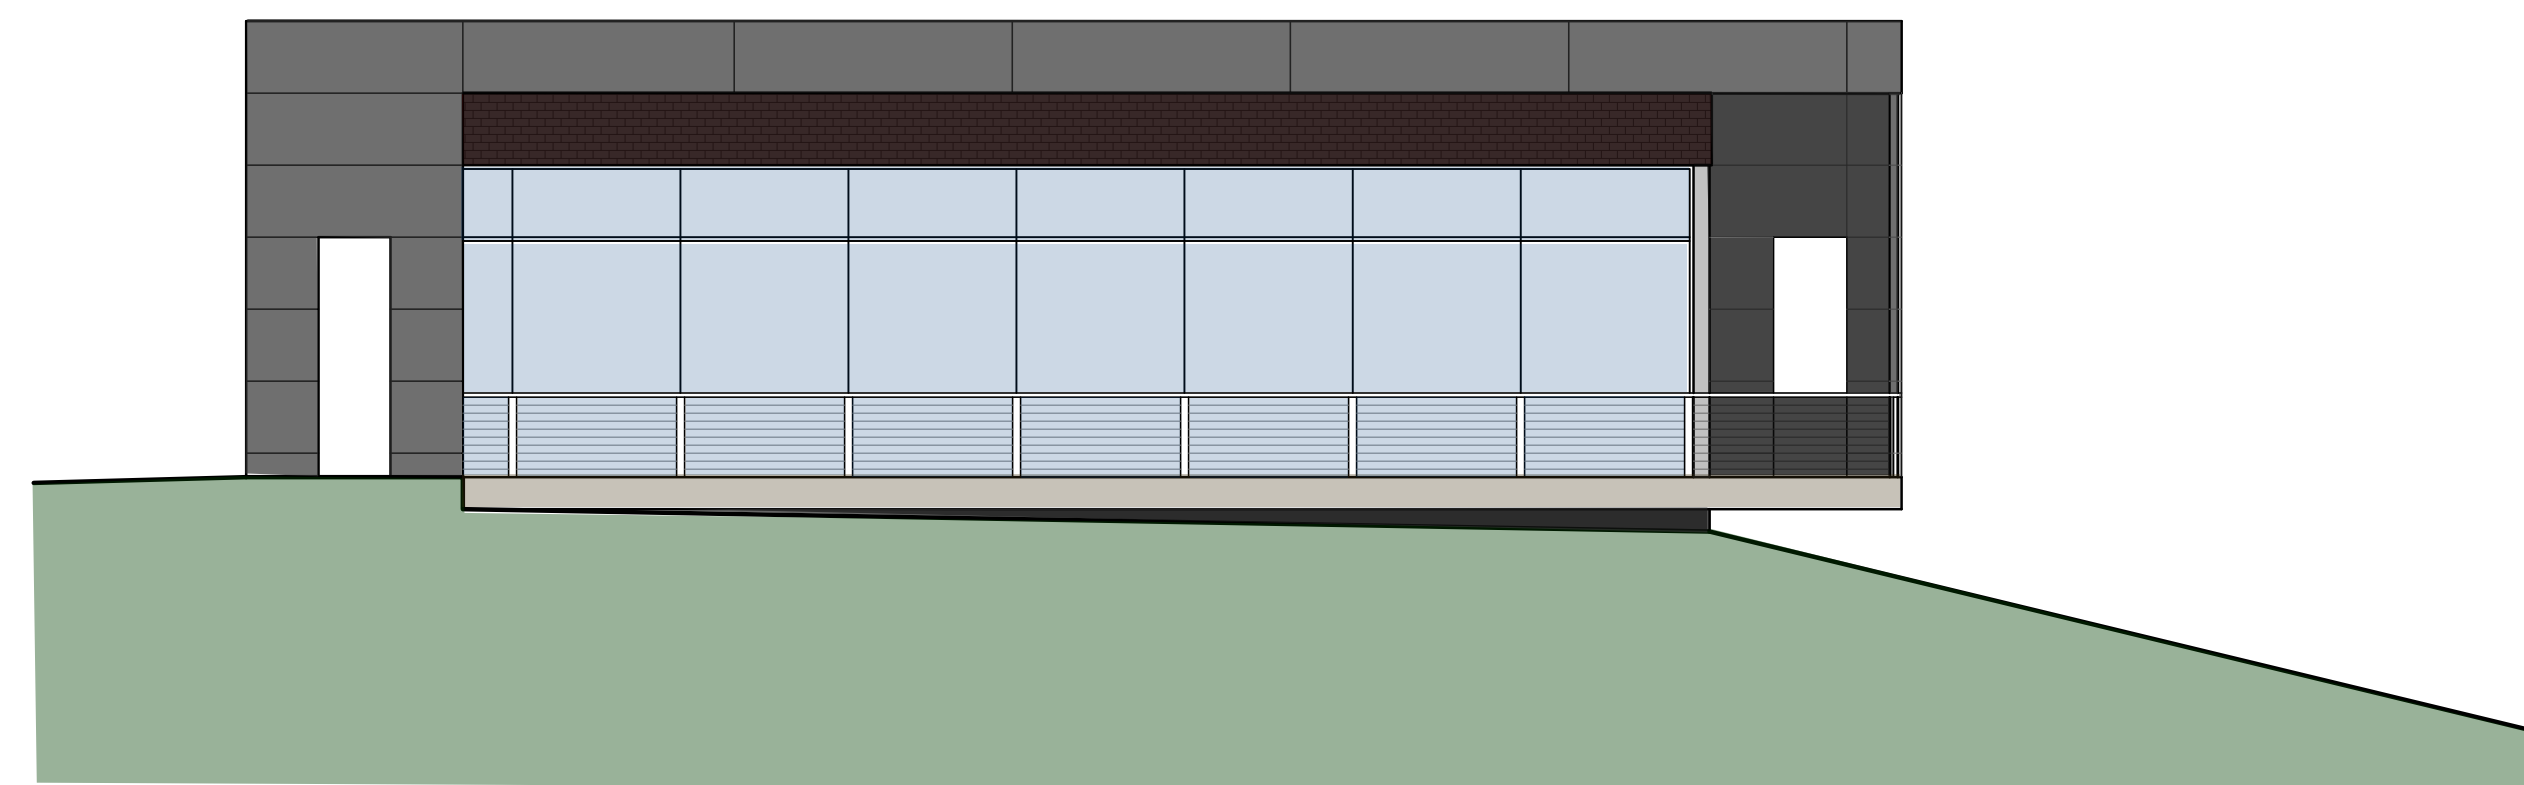

2 NORTH ELVATION
SCALE: 1/8" = 1'-0"

**ROB WALKER
ARCHITECTS, LLC**

2229 1st AVENUE SOUTH
Suite 110
BIRMINGHAM, AL 35233

V: 205.254.3212
www.robwalkerarchitects.com

LEEDS LAND DEVELOPMENT
7151 PARKWAY DRIVE
LEEDS, ALABAMA

REV	DATE

**SCHEMATIC
DESIGN**

PROJECT NO: 3297.00

ISSUED: 01/16/25

**EXTERIOR
ELEVATIONS**

A3.0