


Suite 600
20,083 NRA

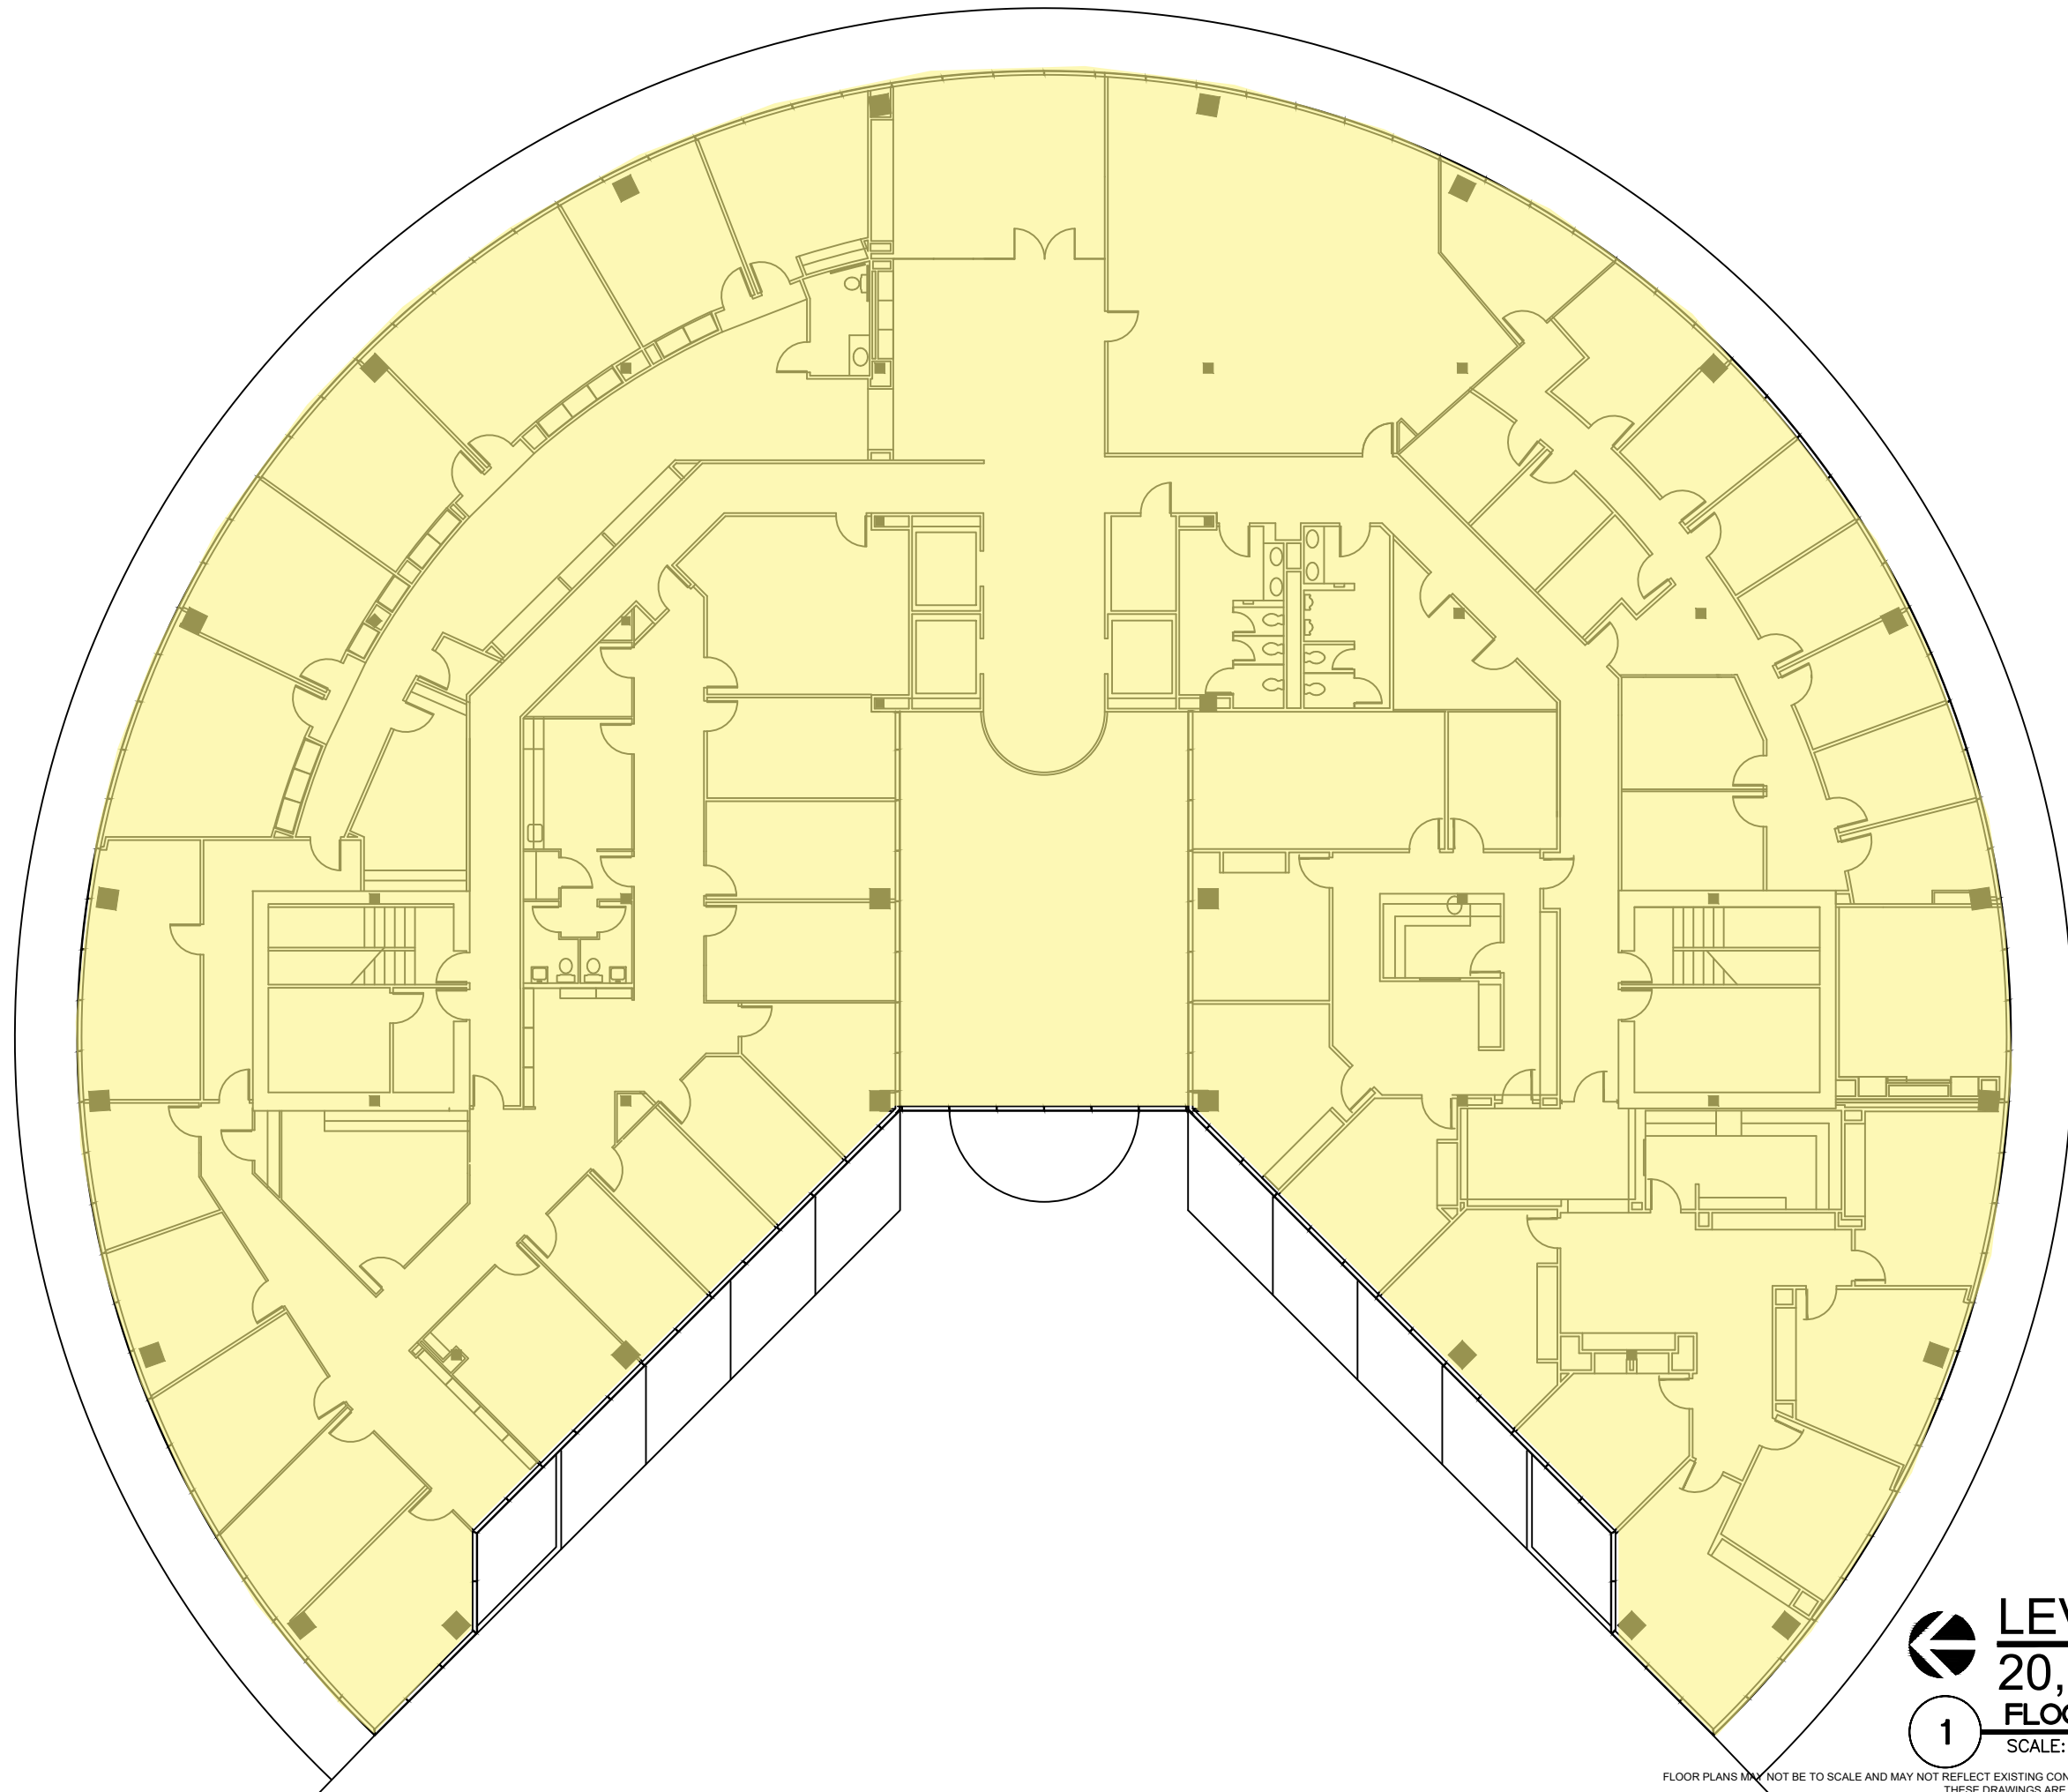

LEGEND			
EXISTING	NEW	LOW	DEMO
WALLS:			----
NEW/RELOCATED DOOR	N/R		

ISSUE DATES	
DATE	REVISION
03-13-2024	LEASING REVIEW

GULF PLAZA
16010 BARKERS POINT
HOUSTON, TX 77079
LEVEL 06

PROJECT:	907-GULF PLAZA
PLOT SCALE:	NTS
CHECKED BY:	WM
FILE NAME:	907-GULF PLAZA

LEVEL 06
20,083 SQ.FT.
FLOOR PLAN
SCALE: NONE

1

SHEET TITLE
EXISTING PLAN

SHEET NUMBER
EX-1

FLOOR PLANS MAY NOT BE TO SCALE AND MAY NOT REFLECT EXISTING CONDITIONS AND SHALL NOT BE RELIED UPON AS SUCH THESE DRAWINGS ARE DESIGN INTENT AND ARE AN EXHIBIT TO THE LEASE