



BBT

ARCHITECTS

1160 SW Simpson Ave. - Suite 100 - Bend, Oregon 97702
t 541.389.5535 | f 541.389.8033

Bend Memorial Clinic
Westside Clinic
Interior Remodel


1080 SW Mt. Bachelor Drive
Bend, Oregon 97702

ISSUED:	DATE:	
	09/16/2014	
PERMIT SET		


JOB NUMBER:	1415
DRAWN BY:	JS
CHECKED BY:	TT

SHEET TITLE
LOWER LEVEL FLOOR PLAN


SHEET NUMBER
A2.1

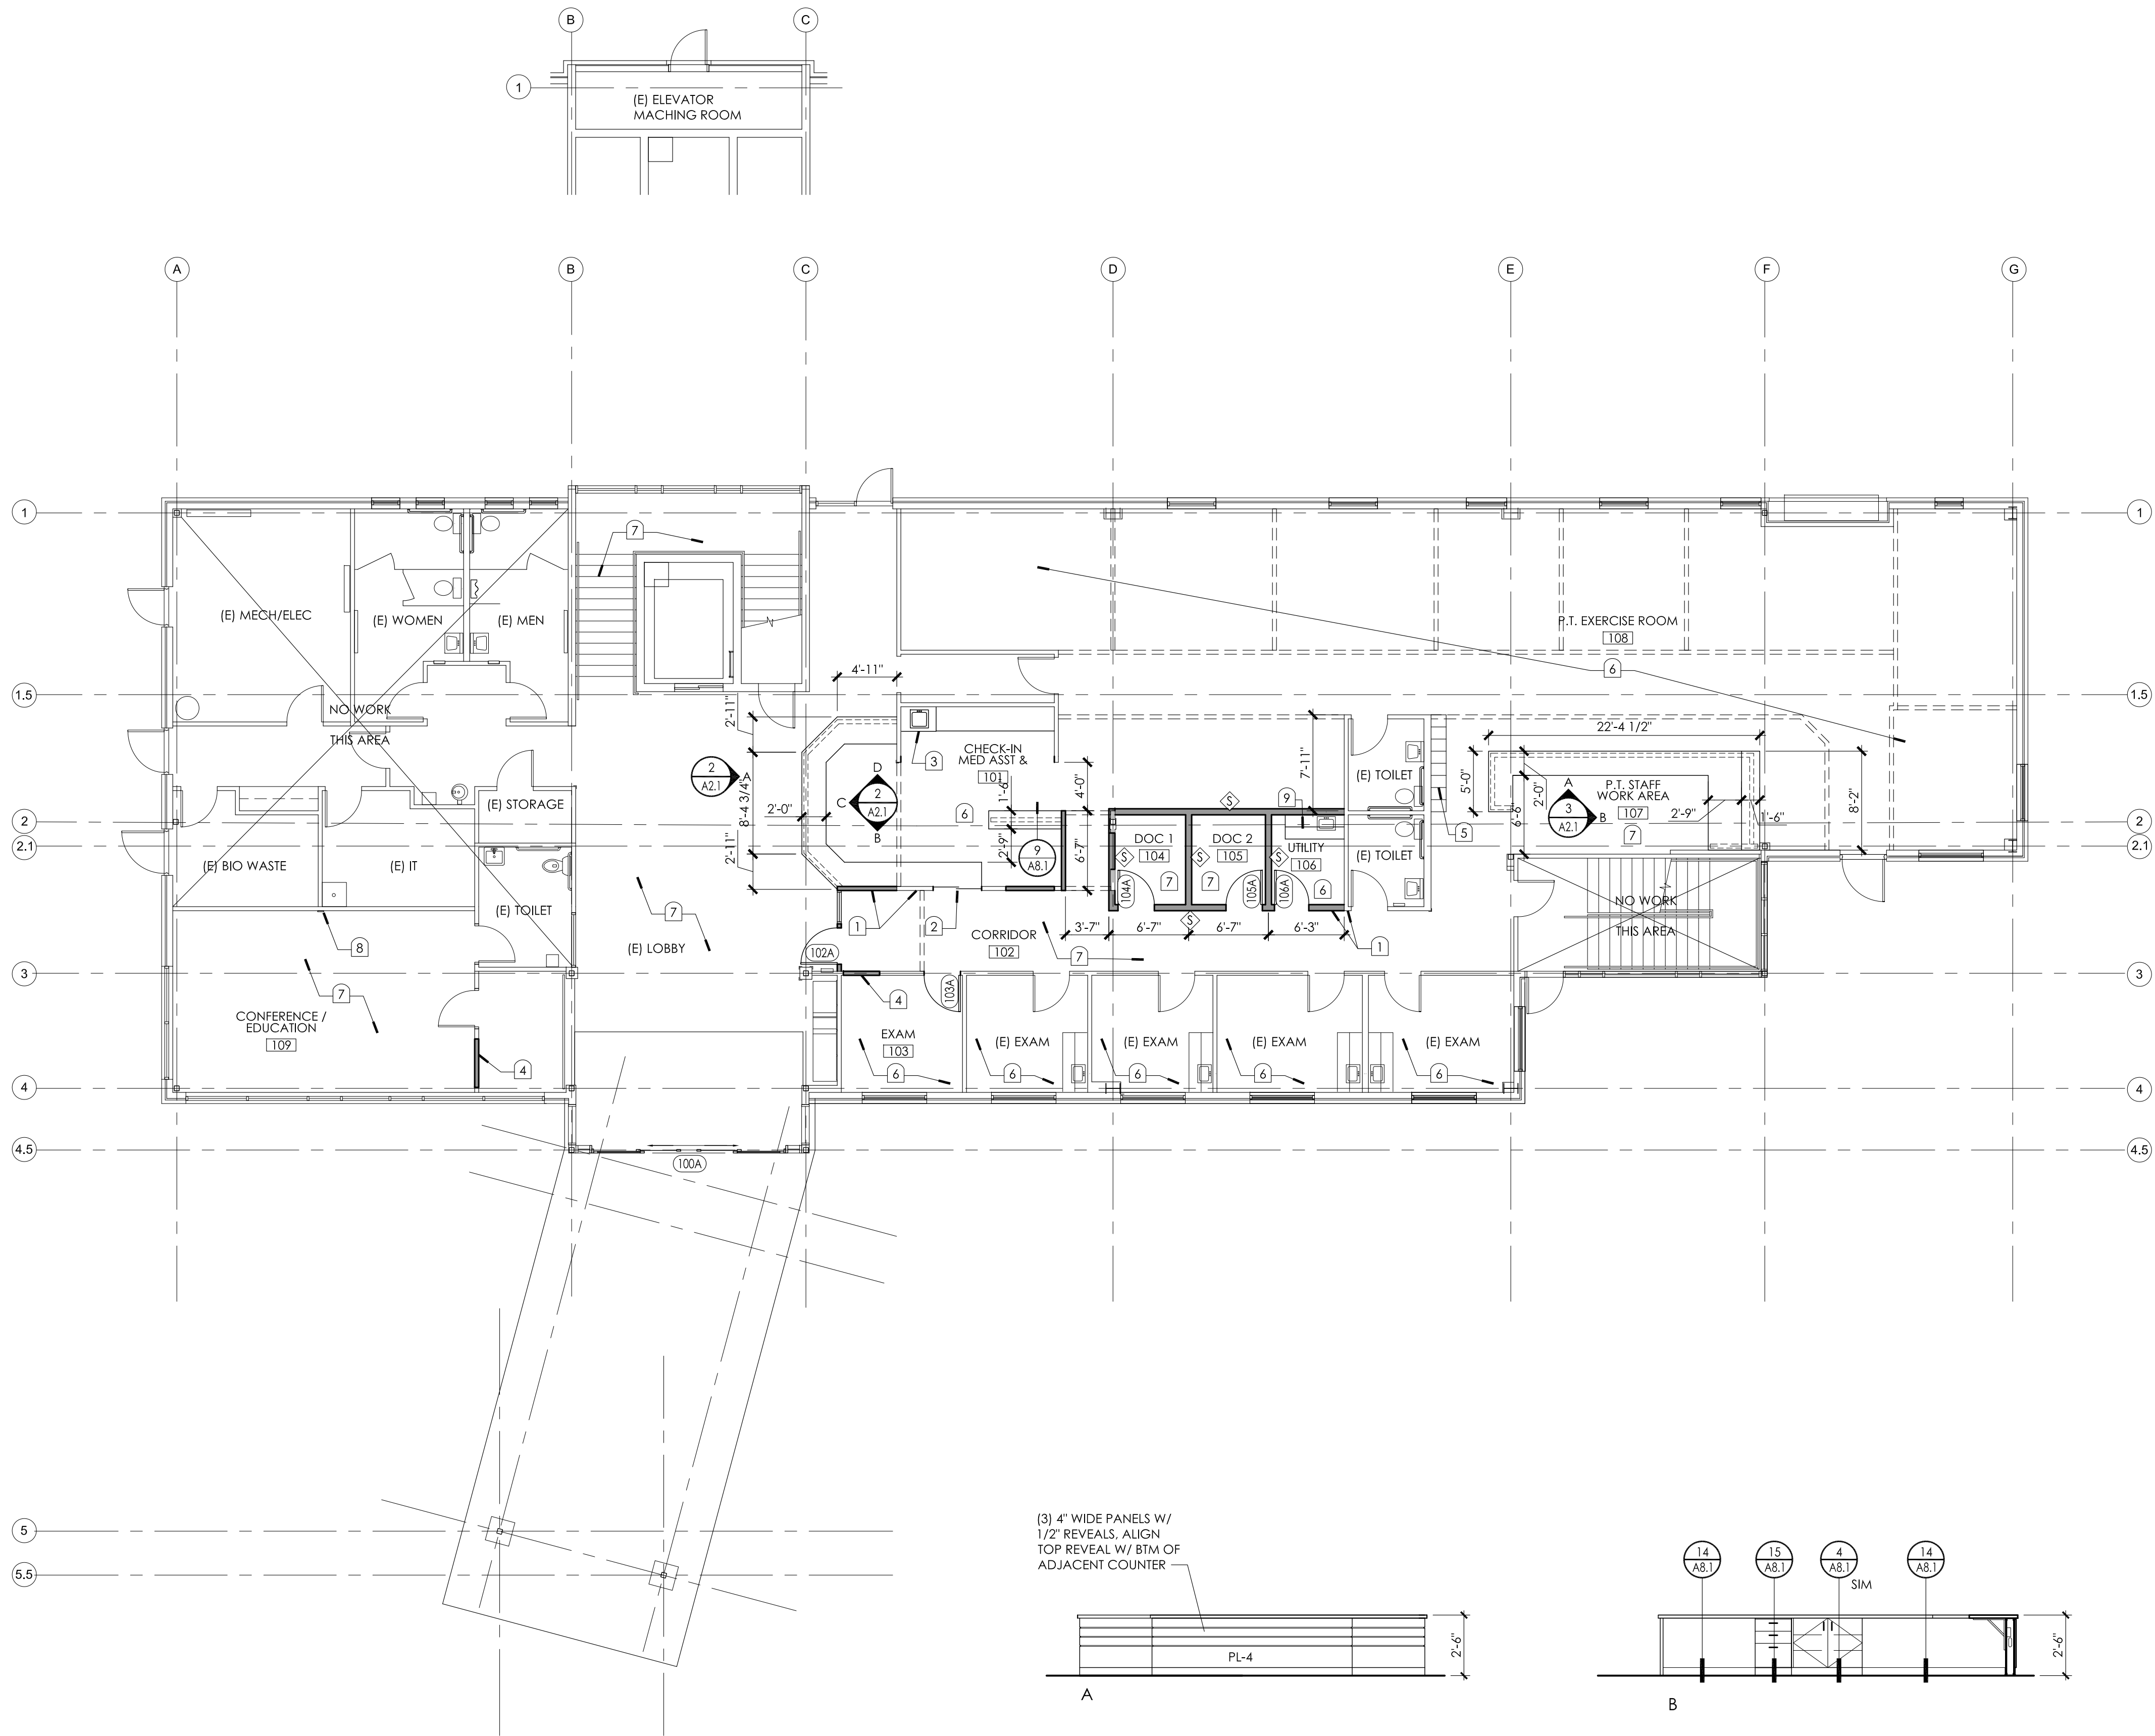

1 LOWER LEVEL FLOOR PLAN
SCALE: 1/8" = 1'-0"

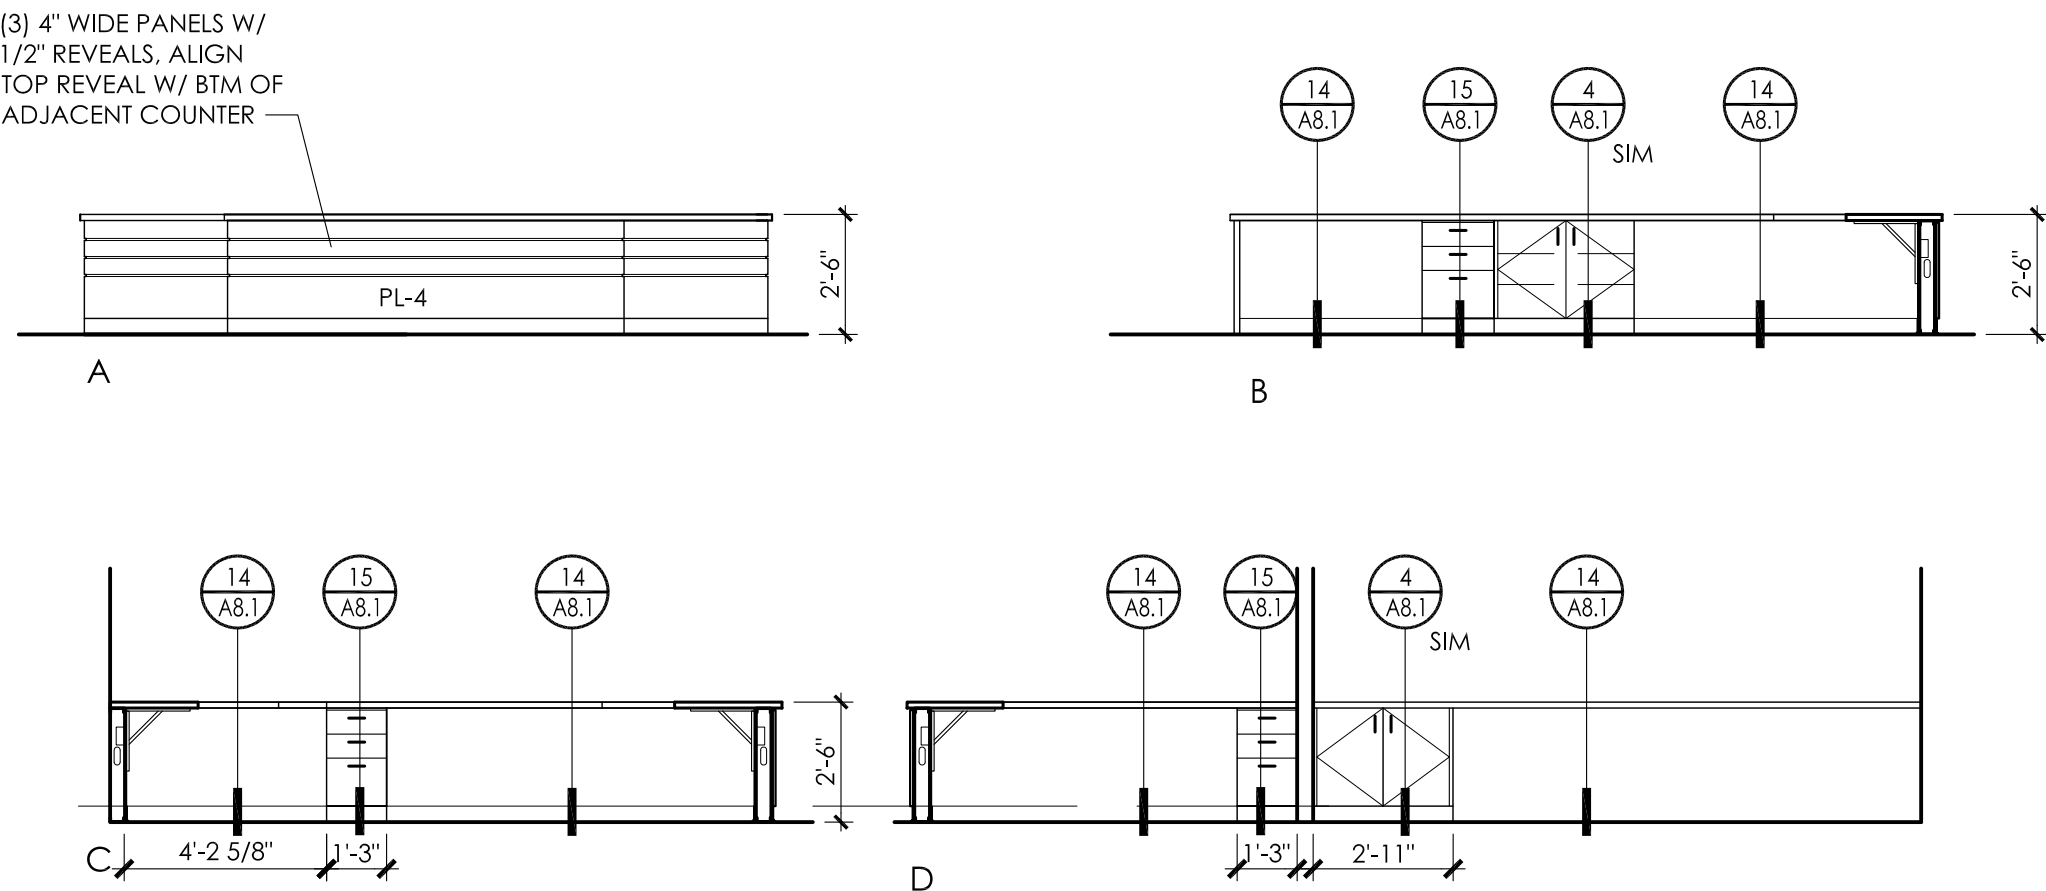

2 RECEPTION / MA DESKS
SCALE: 1/4" = 1'-0"

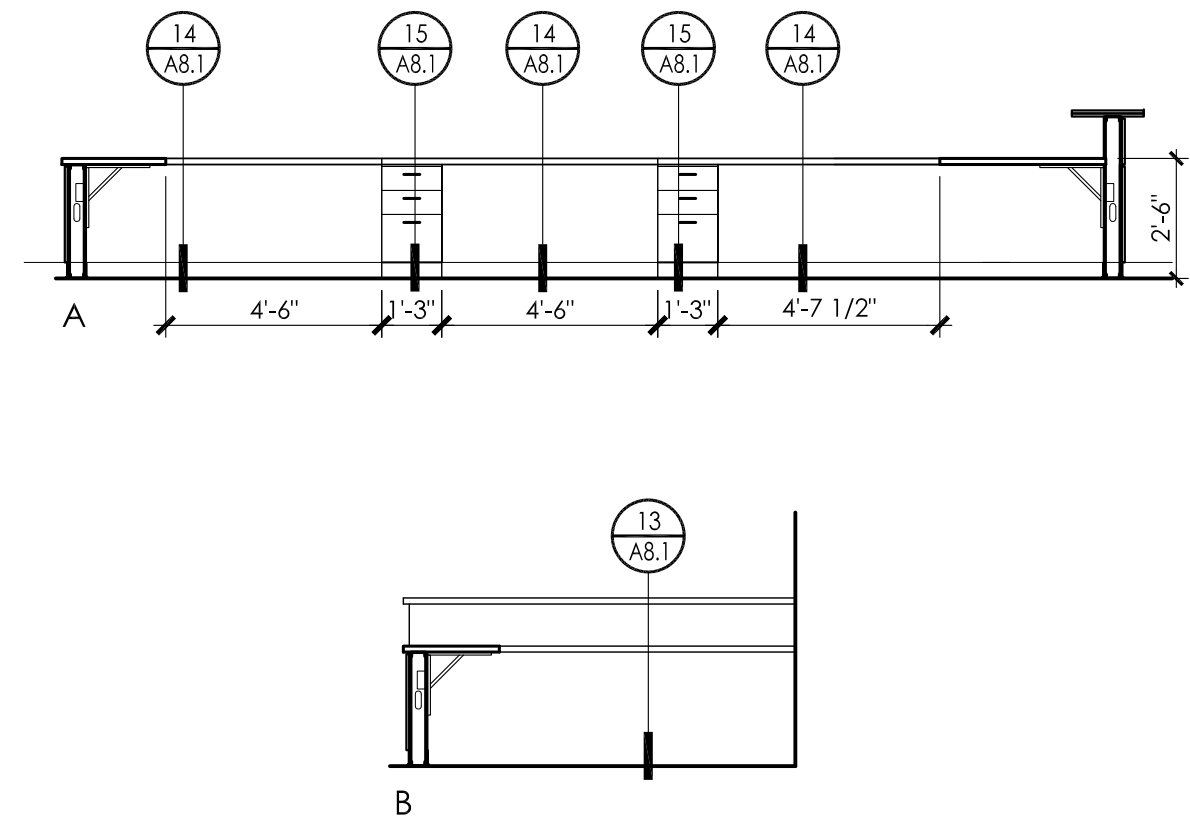

3 P.T. STAFF WORK DESK
SCALE: 1/4" = 1'-0"

SHEET NOTES

- SEE A0.2 FOR CODE INFORMATION.
- ALL SALVAGED FIXTURES / EQUIPMENT TO REMAIN PROPERTY OF OWNER U.N.O.
- PATCH CEILING AND REPAIR TO MATCH EXISTING OR NEW ADJACENT FINISHES & SURFACES WHERE DEMOLITION OCCURS.
- SEE MECHANICAL & ELECTRICAL DRAWINGS FOR ADDITIONAL INFORMATION.
- COORDINATE ALL WORK WITH DEMOLITION, ELECTRICAL & MECHANICAL DRAWINGS.
- REPAIR AND/OR PATCH WALLS TO MATCH EXISTING ADJACENT SURFACES TO LIKE-NEW CONDITION WHERE DEMOLITION OCCURS.
- PAINT ALL WALLS AND INSTALL NEW WALL BASE IN ALL AREAS OF WORK.

KEYNOTES

- ALIGN NEW WALL W/ EXISTING WALL
- NEW SLIDER TO MATCH (E)
- RELOCATE / RECONFIGURE (E) COUNTER W/ SINK
- INFILL OPENING TO MATCH (E) ADJACENT SURFACES
- LOCKERS - OFOI
- INSTALL OWNER-FURNISHED LVT / SHEET VINYL THIS ROOM
- INSTALL OWNER-FURNISHED CARPET TILES & 4" RUBBER BASE THIS ROOM
- PROVIDE BLOCKING AS REQUIRED FOR WALL-MOUNTED TV. CONFIRM LOCATION WITH OWNER
- RELOCATE EXISTING CASEWORK TO UTILITY ROOM
- TRANSITION STRIP - TYP AT CHANGE OF FLOORING MATERIAL

LEGEND

- FRAMED WALL - SEE 11 A8.1
- (E) FRAMED WALL
- (E) TO REMAIN
- NEW
- FRAMED SOUND WALL - SEE 10 A8.1
- NEW SOFFIT ABOVE - SEE 12 A8.1
- NEW WALL BELOW
- NEW DOOR - SEE SCHEDULE 100A