
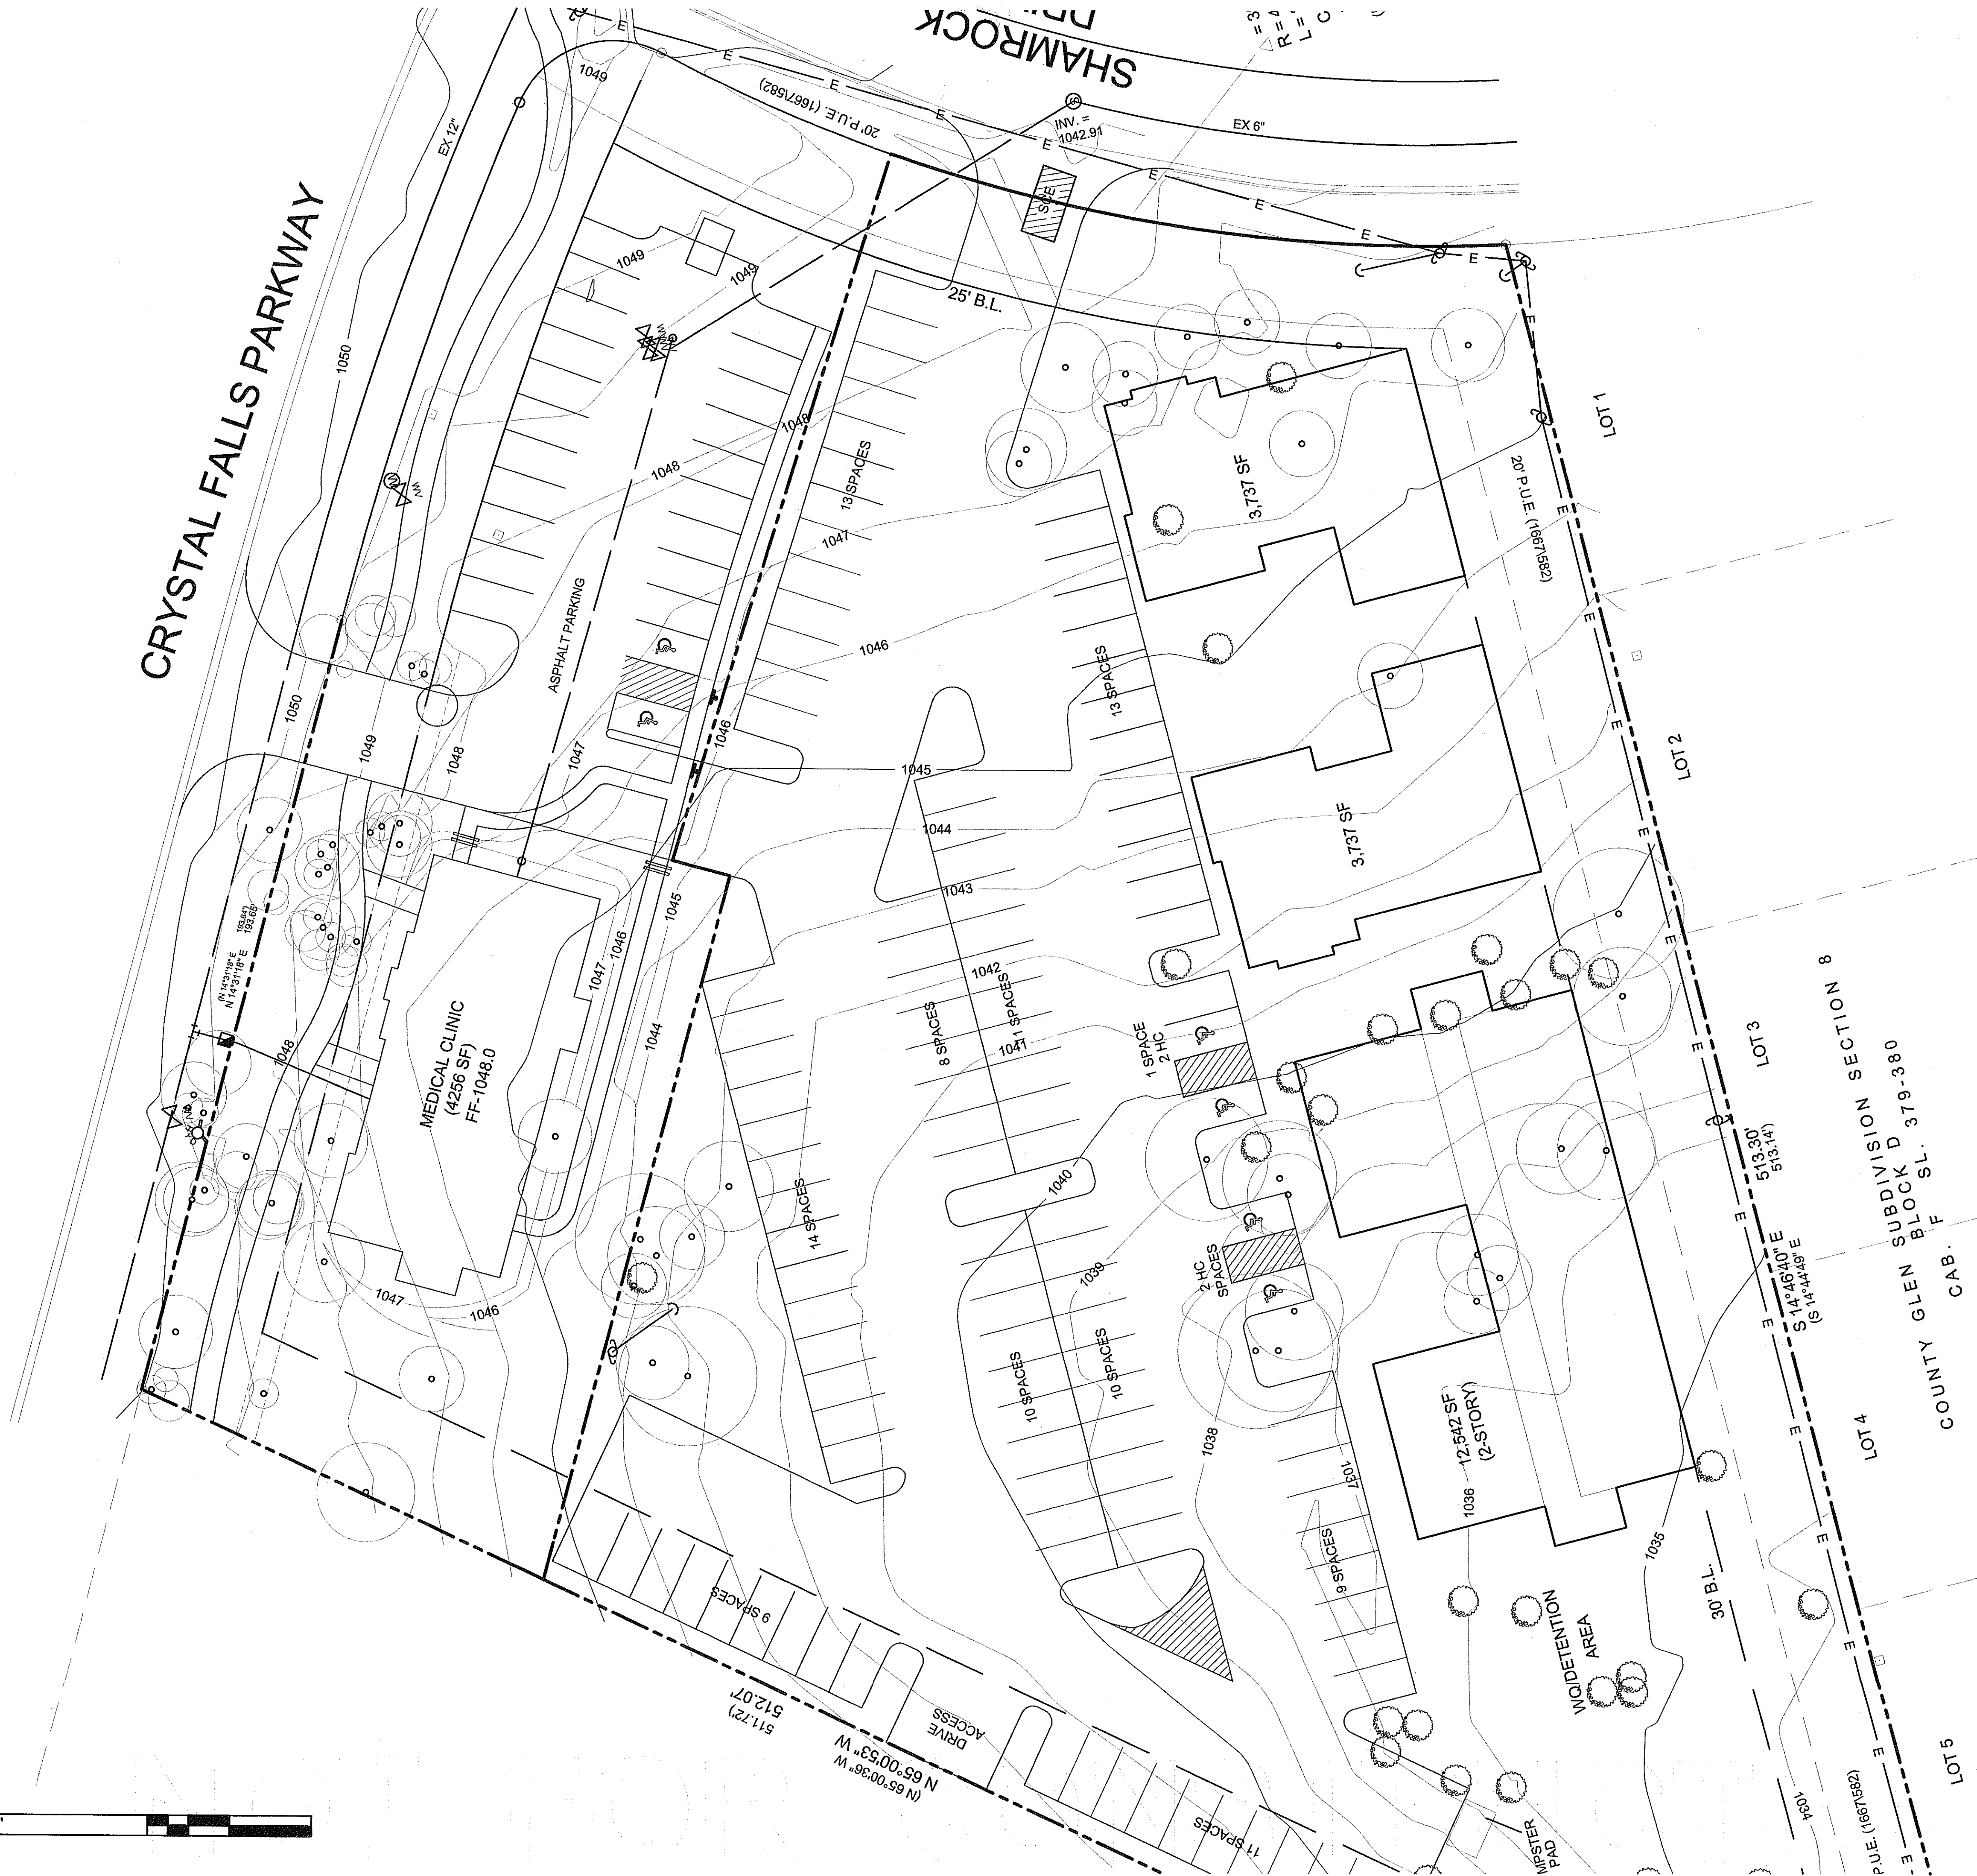


CRYSTAL FALLS PARKWAY

SHAMROCK DR.

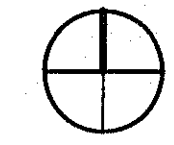

1 SP Site Plan
Scale: 1" = 20'-0"


PROJECT NORTH

PROJECT INFORMATION
MANSOLO OFFICE PARK
 ADDRESS
 LEANDER, TEXAS

DATE 9/10/2004
 REV

COPYRIGHT © 2003 VANGUARD STUDIO, INC.
 10713 R.R. 620 N. #203
 Austin, Tx. 78726
 512.918.8312 918.8313(f)

SP 1.1
 Site Plan

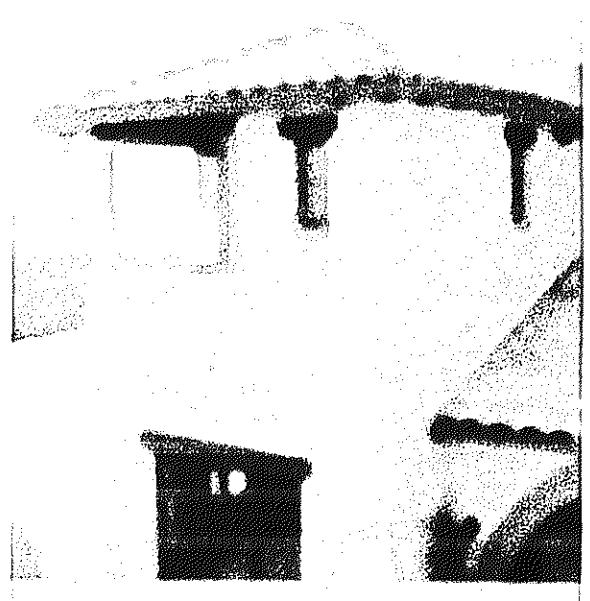www.vanguardstudio.com



VANGUARD STUDIO Inc

COUNTY GLEN SUBDIVISION SECTION 8
 BLOCK SL. 379-380
 CAB. F

LOT 1

LOT 2

LOT 3

LOT 4

LOT 5

DRIVE ACCESS
 (N 65°00'36" W
 512.07'
 511.72')

R=4
 L=C

20' P.U.E. (1667582)

S 14°46'40" E
 513.30'
 513.14'

30' B.L.

25' B.L.

1050

1047

1046

