


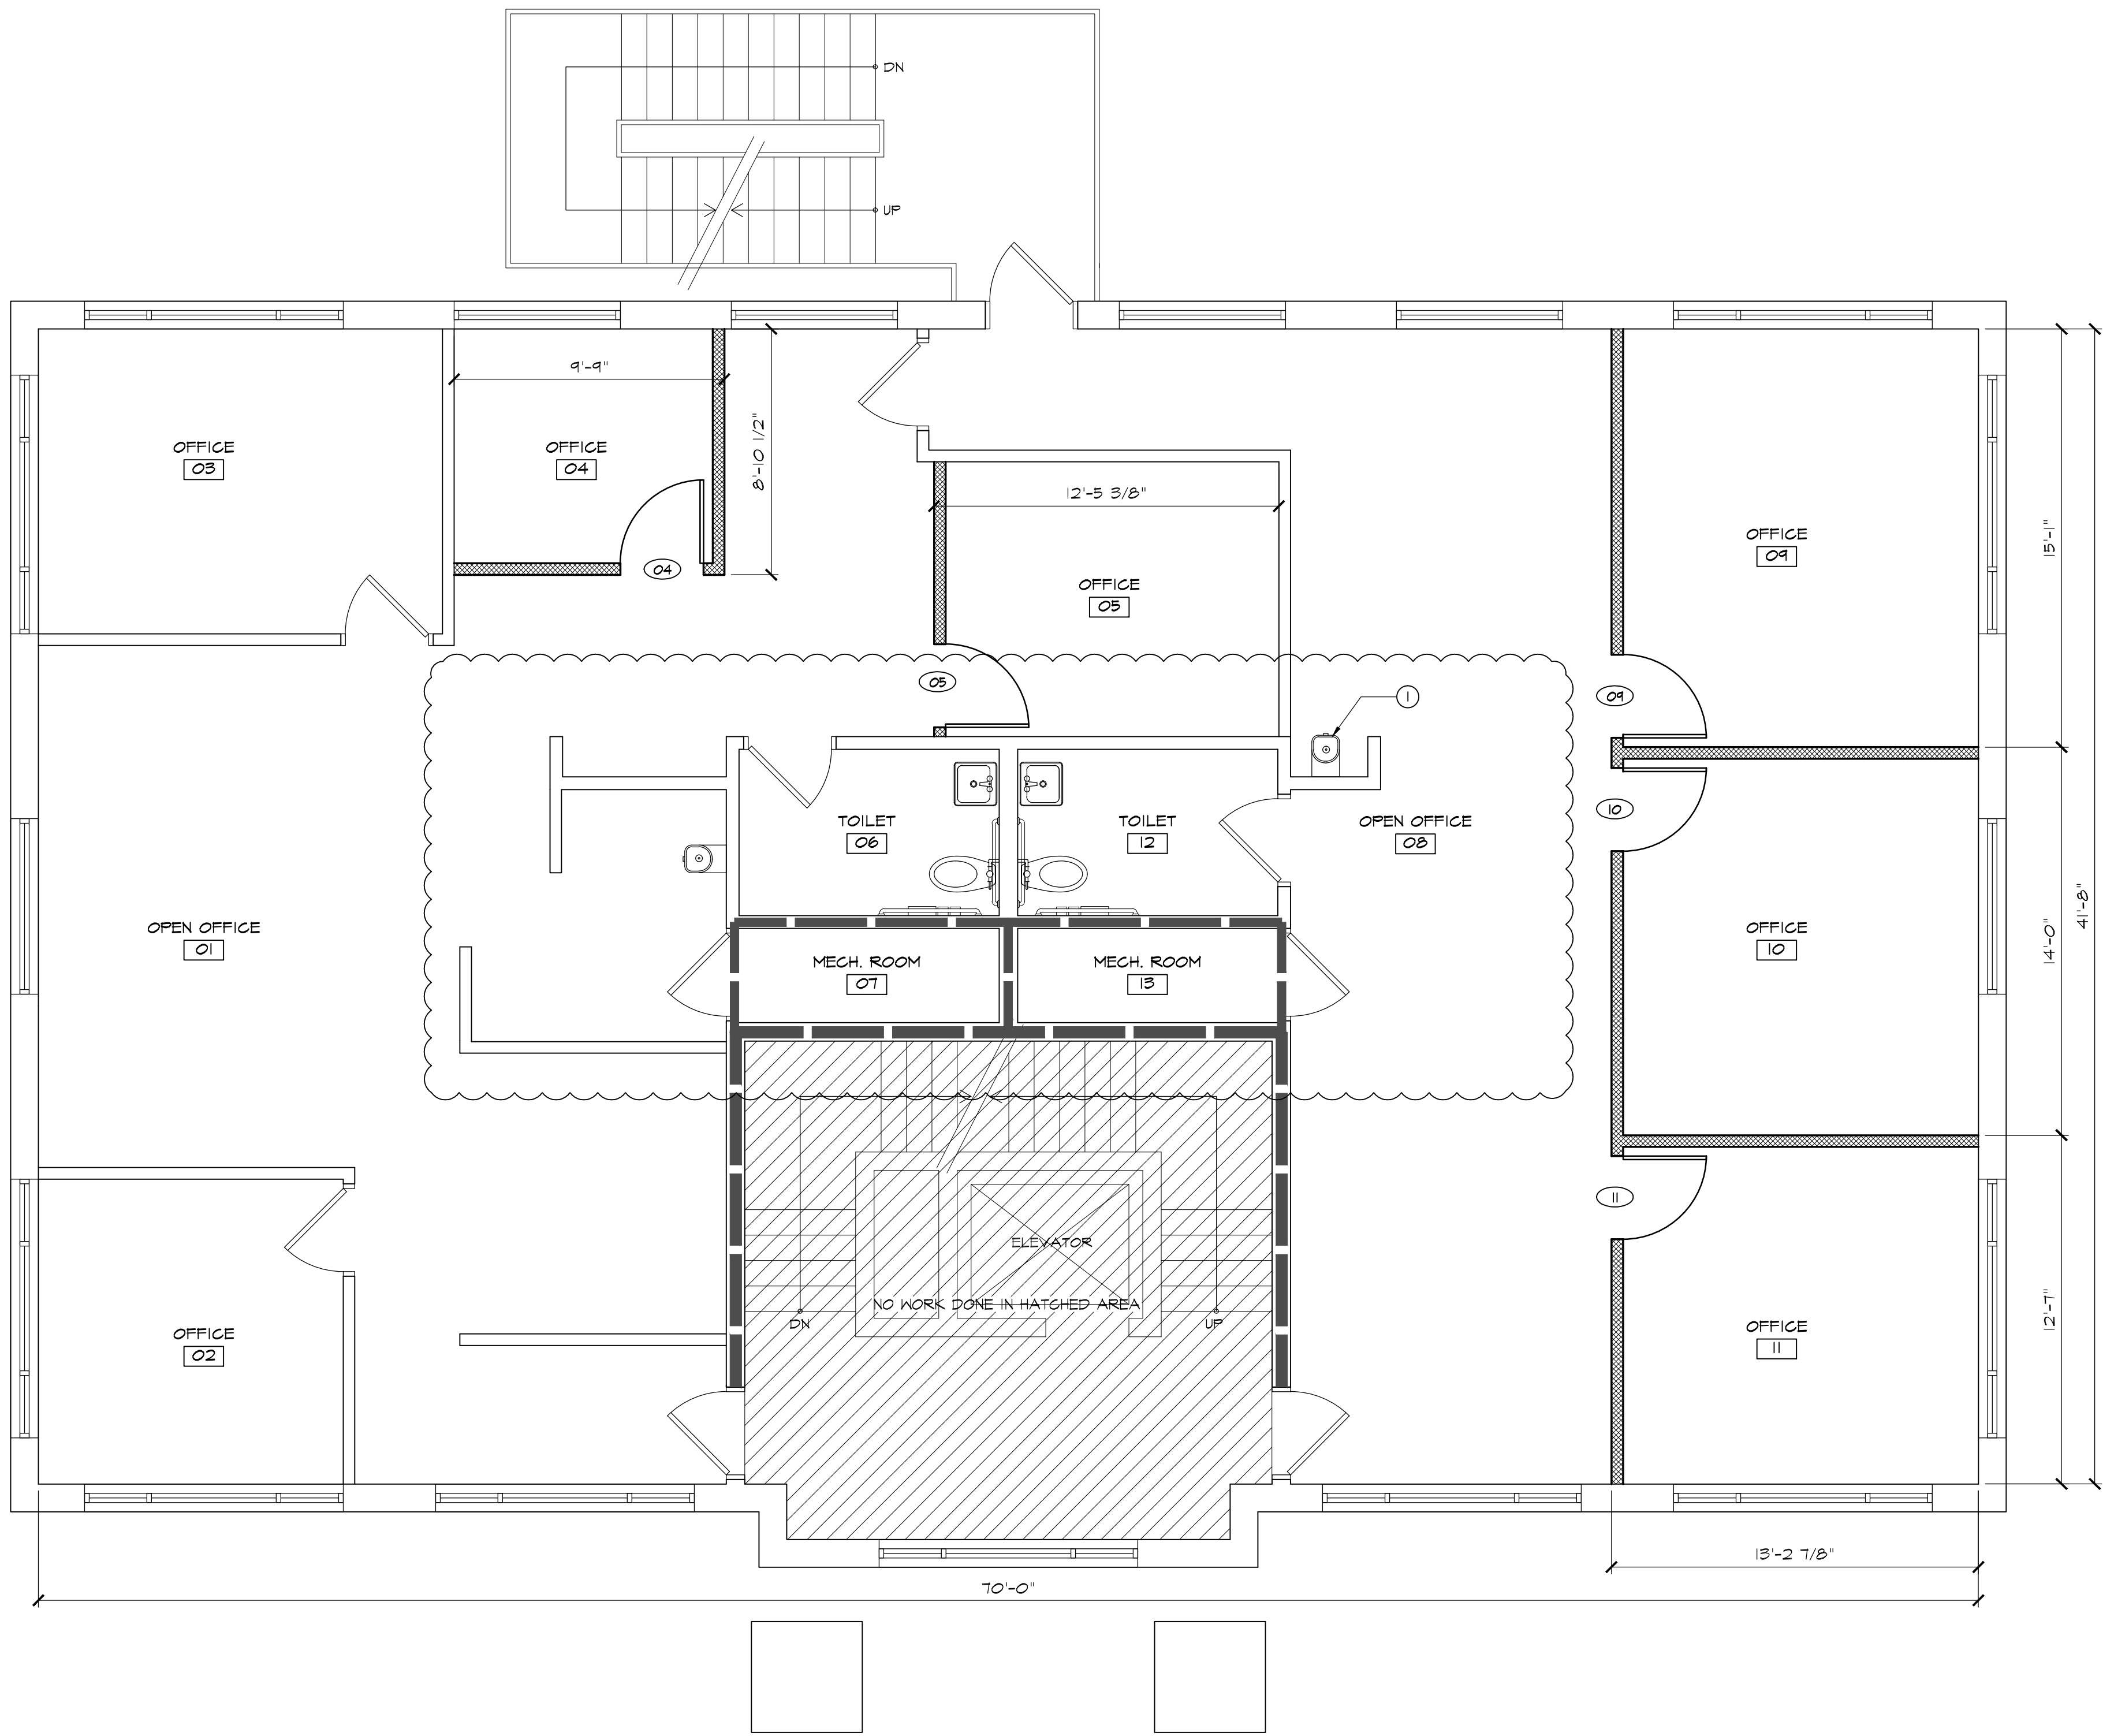

1 FLOOR PLAN
SCALE 1/4" = 1'-0"
NORTH