

SARGENTI
ARCHITECTS

CONSULTANTS

ARCHITECTURAL SEAL

DATE ISSUED

09/19/13	REVISION 1
09/28/13	REVISION 2
10/01/13	REVISION 3
10/28/13	REVISION 4
11/05/13	REVISION 5

DATE	REVISION
------	----------

PROJECT NAME / LOCATION
_2589U_13

BUCKS COUNTY
CHILD AND YOUTH
SERVICES
HERITAGE BUSINESS
CENTER
FURLONG, PA

PROJECT INFORMATION


DATE: 08.30.13

PROJECT: OFFICE SPACE PLAN


DRAWN BY: RAD

HEET TITLE / NUMBER


TF-1.0
REVISION 5

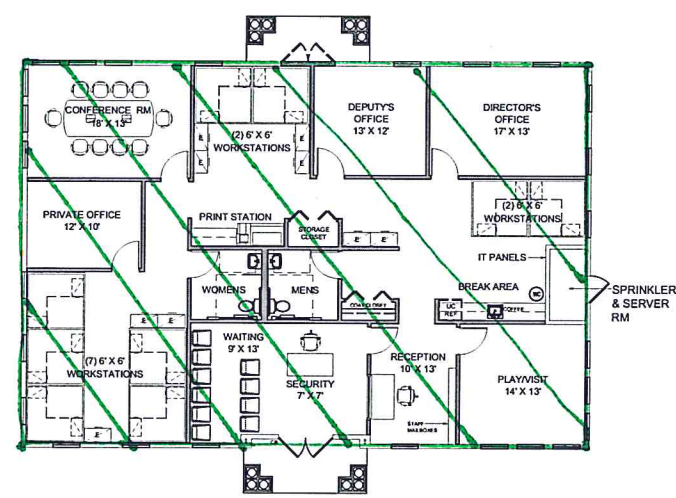

1 BUILDING 500 - PROPOSED FLOOR PLAN
TF-1.0 Scale: 1/8" = 1'-0" TEST FIT 1 REVISION 4

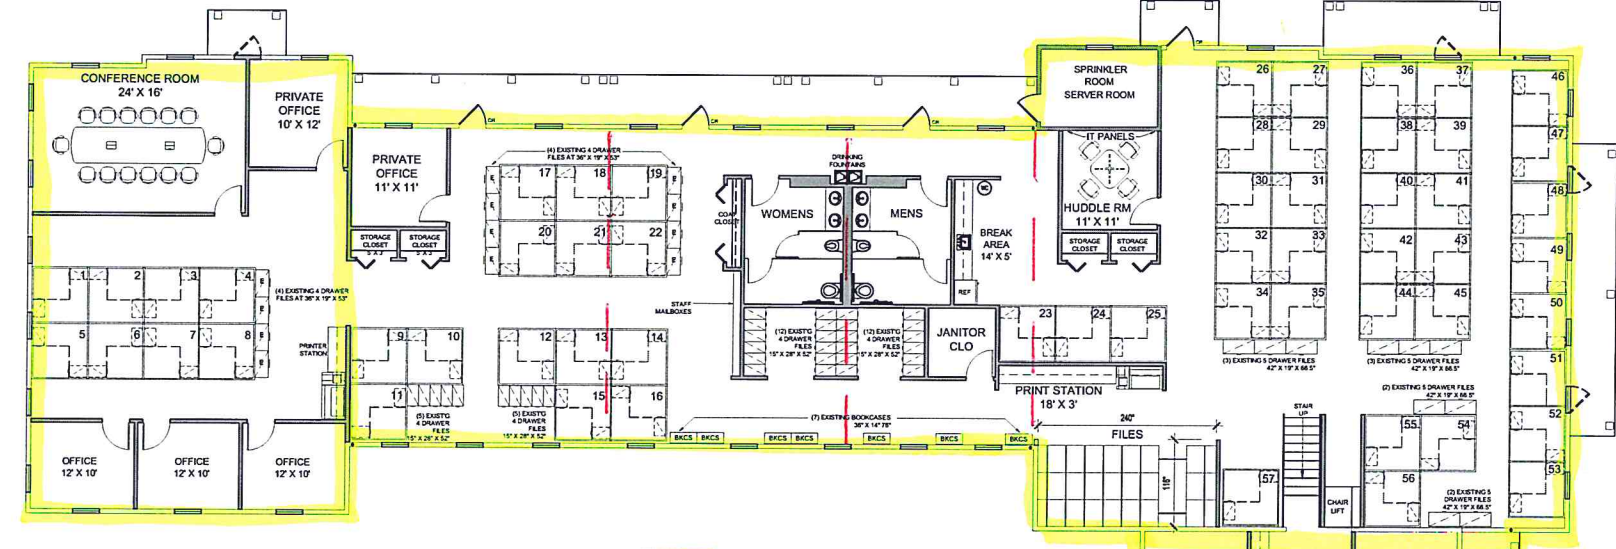

2 BUILDING 400 - PROPOSED FLOOR PLAN
TF-1.0 Scale: 1/8" = 1'-0"

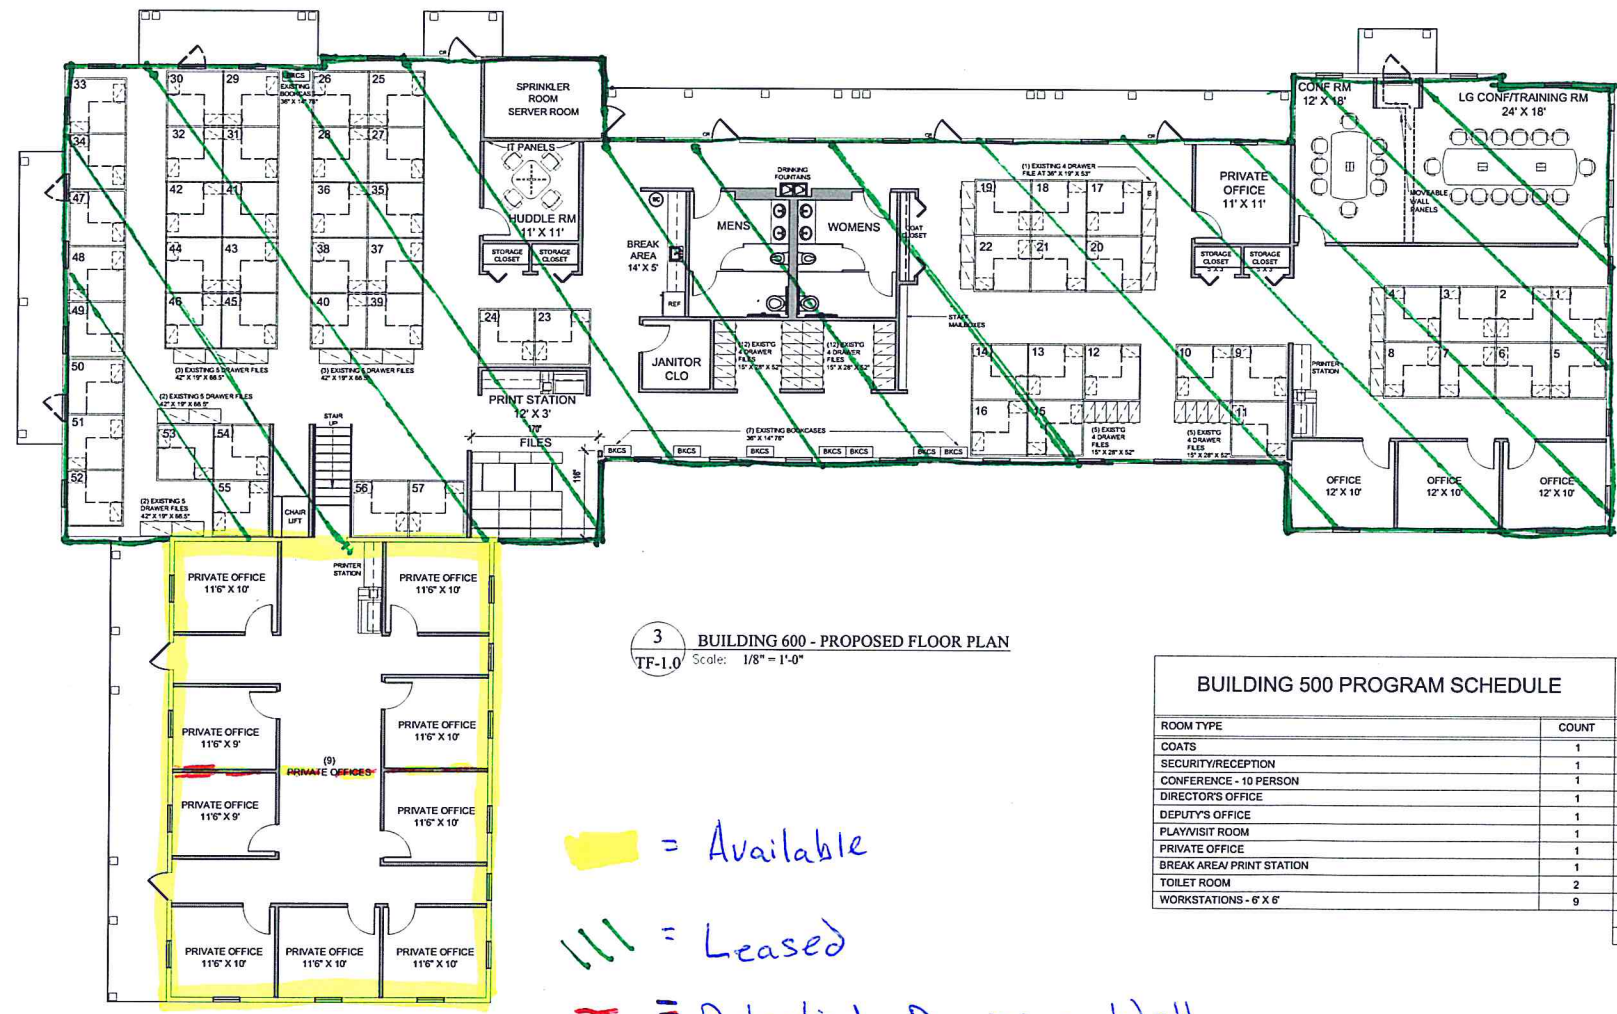


3 BUILDING 600 - PROPOSED FLOOR PLAN
TF-1.0 Scale: 1/8" = 1'-0"

 = Available


 = Leased

 = Potential Demising Wall

PLAY/VIEW
PRIVATE
BREAK AP
TOILET R
WORKSTA

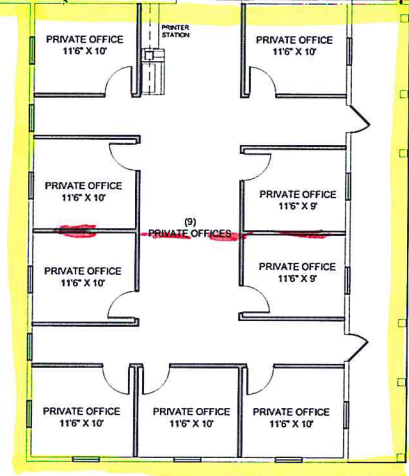

ARCHITECTURAL LEGEND

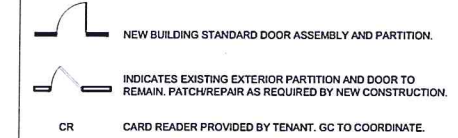

BUILDING 500 PROGRAM SCHEDULE		BUILDING 400 PROGRAM SCHEDULE		BUILDING 600 PROGRAM SCHEDULE	
ROOM TYPE	COUNT	ROOM TYPE	COUNT	ROOM TYPE	COUNT
COATS	1	COATS	1	COATS	1
SECURITY/RECEPTION	1	CONFERENCE ROOM - 14 PERSON	1	CONFERENCE ROOM - 14 PERSON	1
CONFERENCE - 10 PERSON	1	FILE AREA - 240" X 116"	1	FILE AREA - 170" X 116"	1
DIRECTOR'S OFFICE	1	STAFF MAILBOXES	1	STAFF MAILBOXES	1
DEPUTY'S OFFICE	1	HUDDLE ROOM	1	HUDDLE ROOM	1
PLAY/VISIT ROOM	1	PRINT STATIONS	3	PRINT STATIONS	3
PRIVATE OFFICE	1	STORAGE/CLOSETS	4	STORAGE/CLOSETS	4
BREAK AREA/ PRINT STATION	1	JANITOR'S CLOSET	1	JANITOR'S CLOSET	1
TOILET ROOM	2	BREAK ROOM	1	BREAK ROOM	1
WORKSTATIONS - 6' X 6'	9	TOILET ROOMS	2	TOILET ROOMS	2
		OFFICE	14	OFFICES	13
		6' X 6' CUBICLES	57	6' X 6' CUBICLES	57