

GREENGATE ONE

GREENGATE NORTH PARK, LLC
2555 SEVERN AVENUE, SUITE 200
METAIRIE, LA 70002

KEY PLAN



THESE DRAWINGS ARE THE SOLE PROPERTY OF FAUNTLEROY LATHAM
WELDON BARRÉ ARCHITECTS, APC, AND ARE ISSUED AS INSTRUMENTS
OF SERVICE. THESE DRAWINGS SHALL NOT BE COPIED, REPRODUCED,
OR USED IN ANY MANNER WITHOUT WRITTEN CONSENT OF
FAUNTLEROY LATHAM WELDON BARRÉ ARCHITECTS, APC.

Issue	Date	Remark

EXTERIOR ELEVATIONS


DESIGN DEVELOPMENT

Job No.	213073.01	Sheet No.	200
Drawn by	VJC		
Checked by	KJW		
Date	11/21/2013		

A3.1.0



1 NORTH ELEVATION
A3.1.0 1/8" = 1'-0"

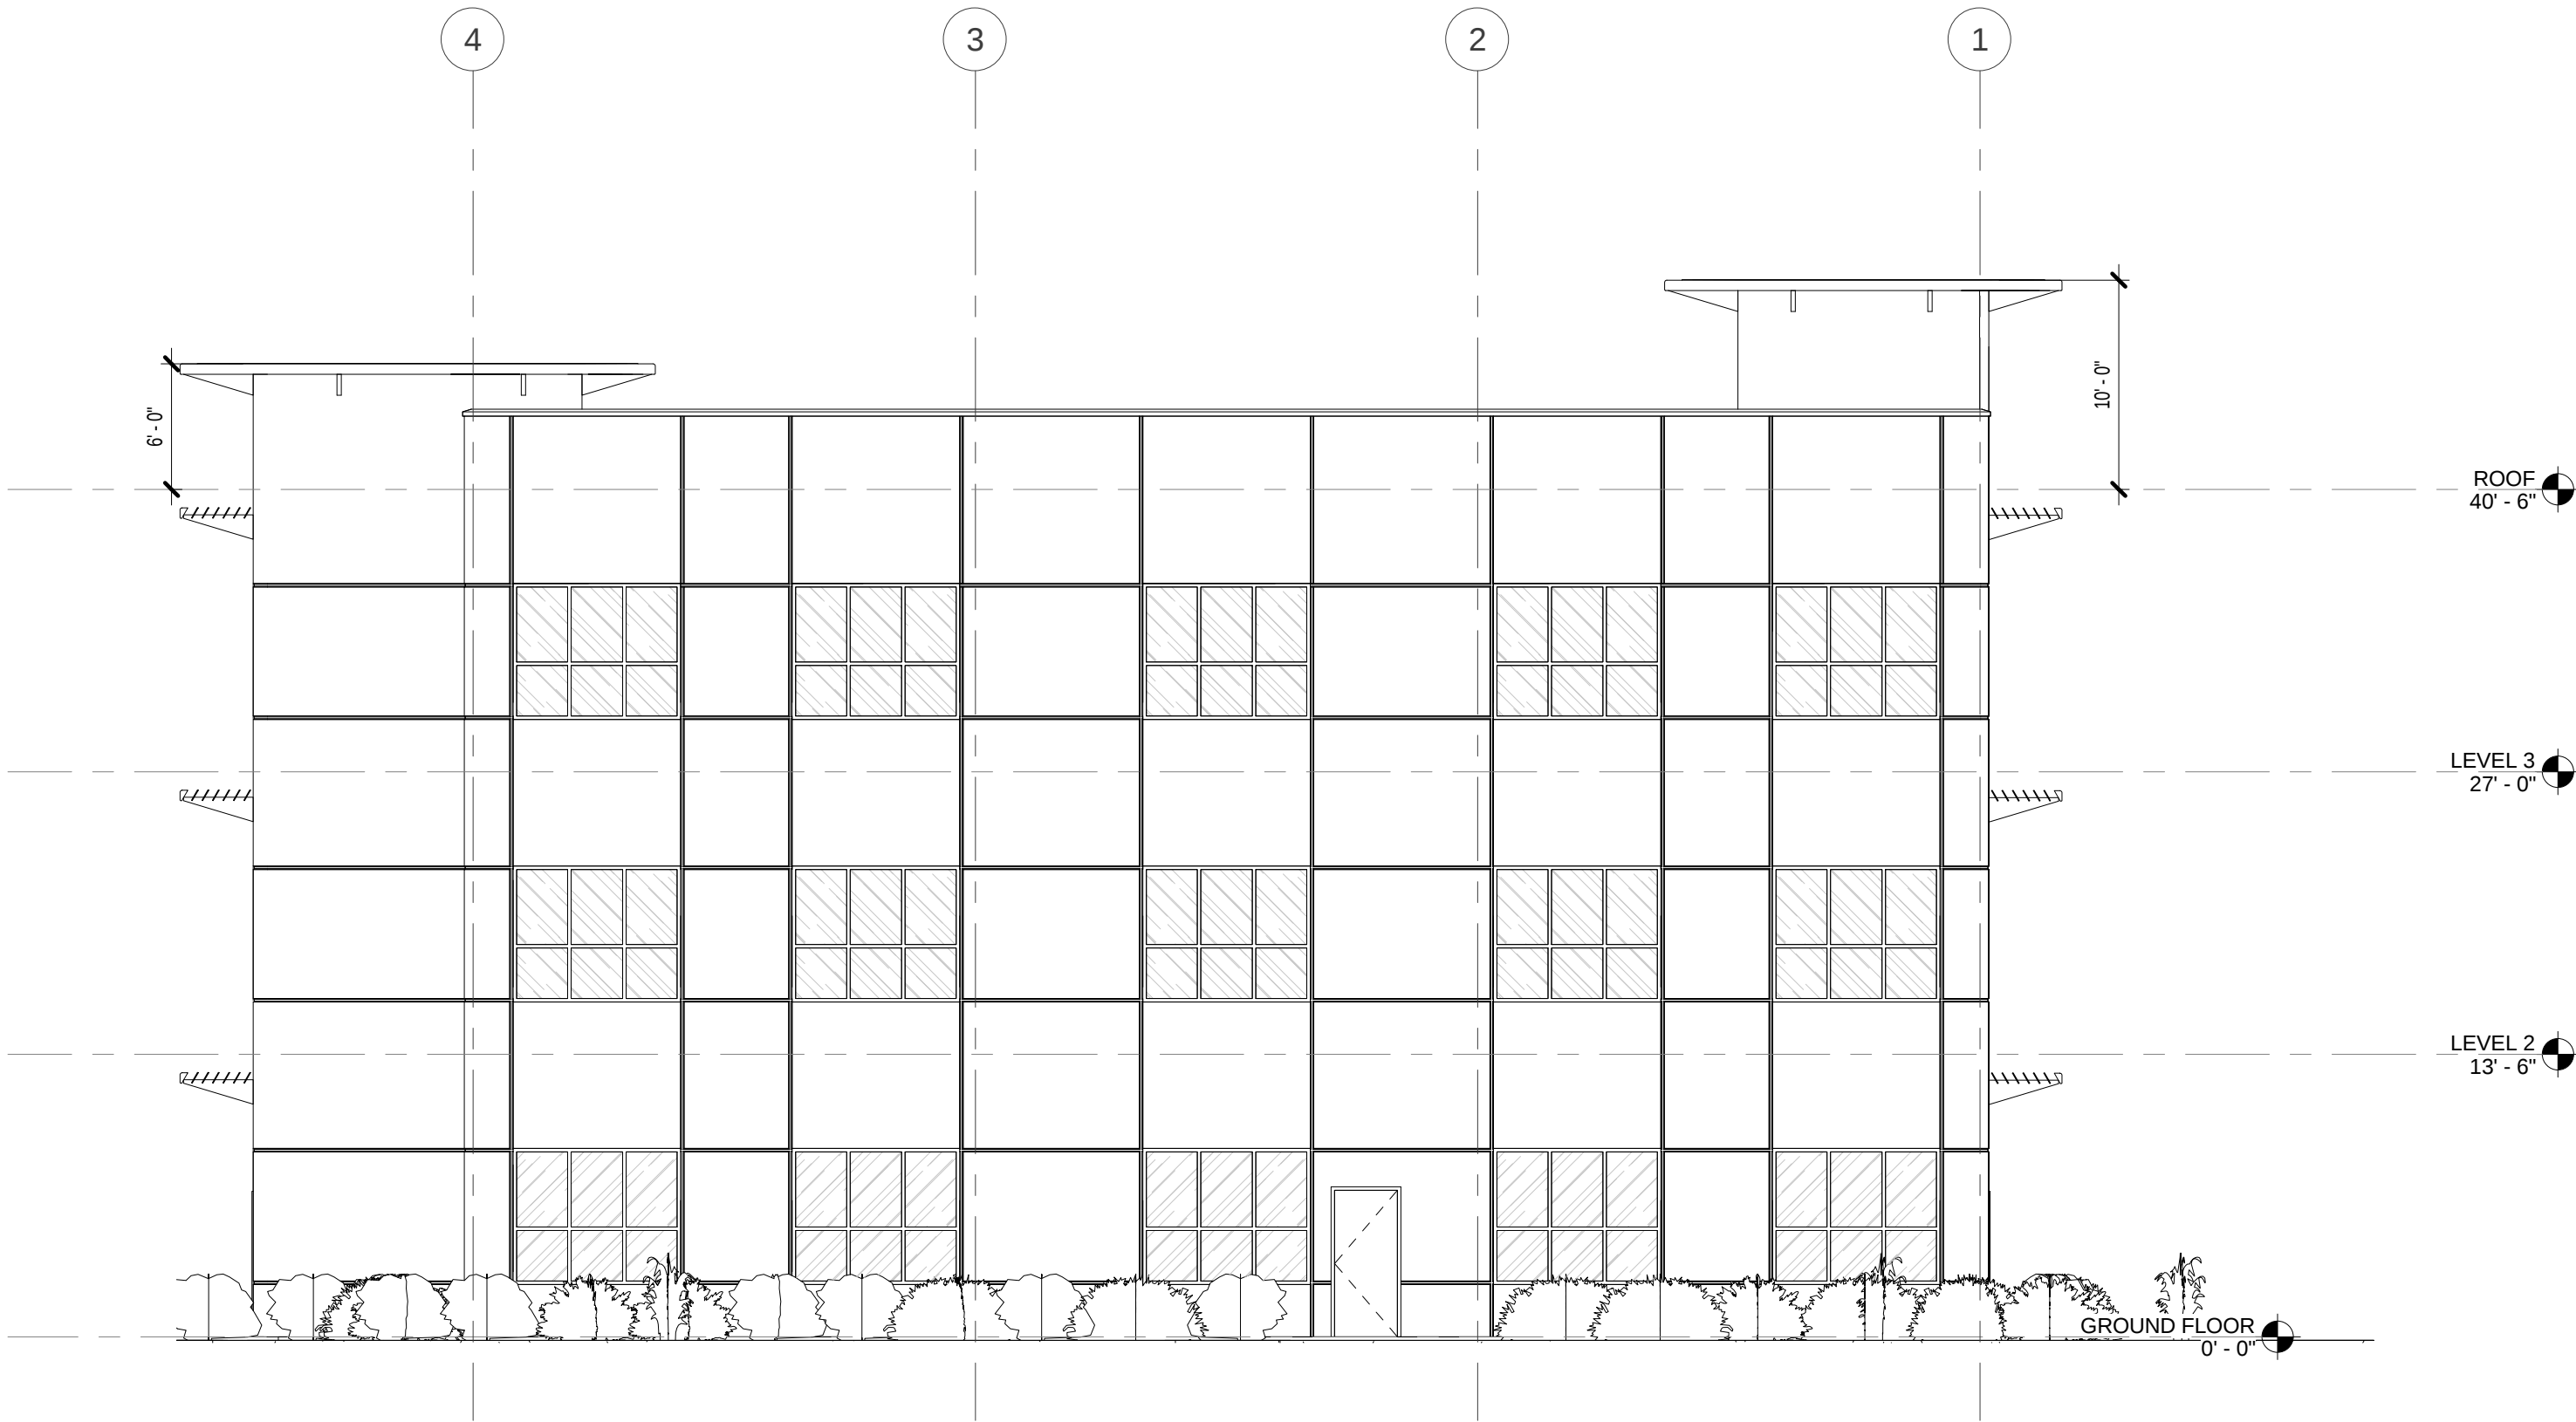

2 EAST ELEVATION
A3.1.0 1/8" = 1'-0"