



**1 FLOOR PLAN**  
 SCALE: 1/8" = 1'-0"

- NOTE**
1. GROSS AREA 23,700 S.F.
  2. FINAL BATHROOM PLANS TO BE PROVIDED PER TENANT LAYOUTS.


<b>RUSSELL AND DAWSON ARCHITECTURE &amp; ENGINEERING</b> <small>A Limited Liability Company          111 Main Street, East Hartford, CT 06108          TEL: (860) 284-1200 FAX: (860) 284-1201</small>	
<small>NO. 1928</small> THE DOCUMENT, THE DEEDS, AND THE INSTRUMENTS HEREIN, AS AN INSTRUMENT OF PROFESSIONAL LIABILITY, SHALL BE VALID AND ENFORCEABLE ONLY IF USED IN ACCORDANCE WITH THE TERMS AND CONDITIONS OF THE PROFESSIONAL LIABILITY AGREEMENT, WHICH IS A PART OF THE CONTRACT DOCUMENTS. ALL RIGHTS SHALL BE RESERVED BY RUSSELL AND DAWSON ARCHITECTURE & ENGINEERING. NO PART OF THIS DOCUMENT SHALL BE REPRODUCED OR TRANSMITTED IN ANY FORM OR BY ANY MEANS, ELECTRONIC OR MECHANICAL, INCLUDING PHOTOCOPYING, RECORDING, OR BY ANY INFORMATION STORAGE AND RETRIEVAL SYSTEM, WITHOUT THE WRITTEN PERMISSION OF RUSSELL AND DAWSON ARCHITECTURE & ENGINEERING. © 2017 by Russell and Dawson LLC	REVISIONS NO. DESCRIPTION DATE BY
STAMP:	
PROJECT:	
FILE NO.: 18086	DATE: 07/20/2018
DRAWN BY: AKP	CHECKED BY: RMD
PROJECT: JAMES STREET WORCESTER, MA	
SHEET TITLE: FLOOR PLAN	
SHEET NUMBER: A-1	

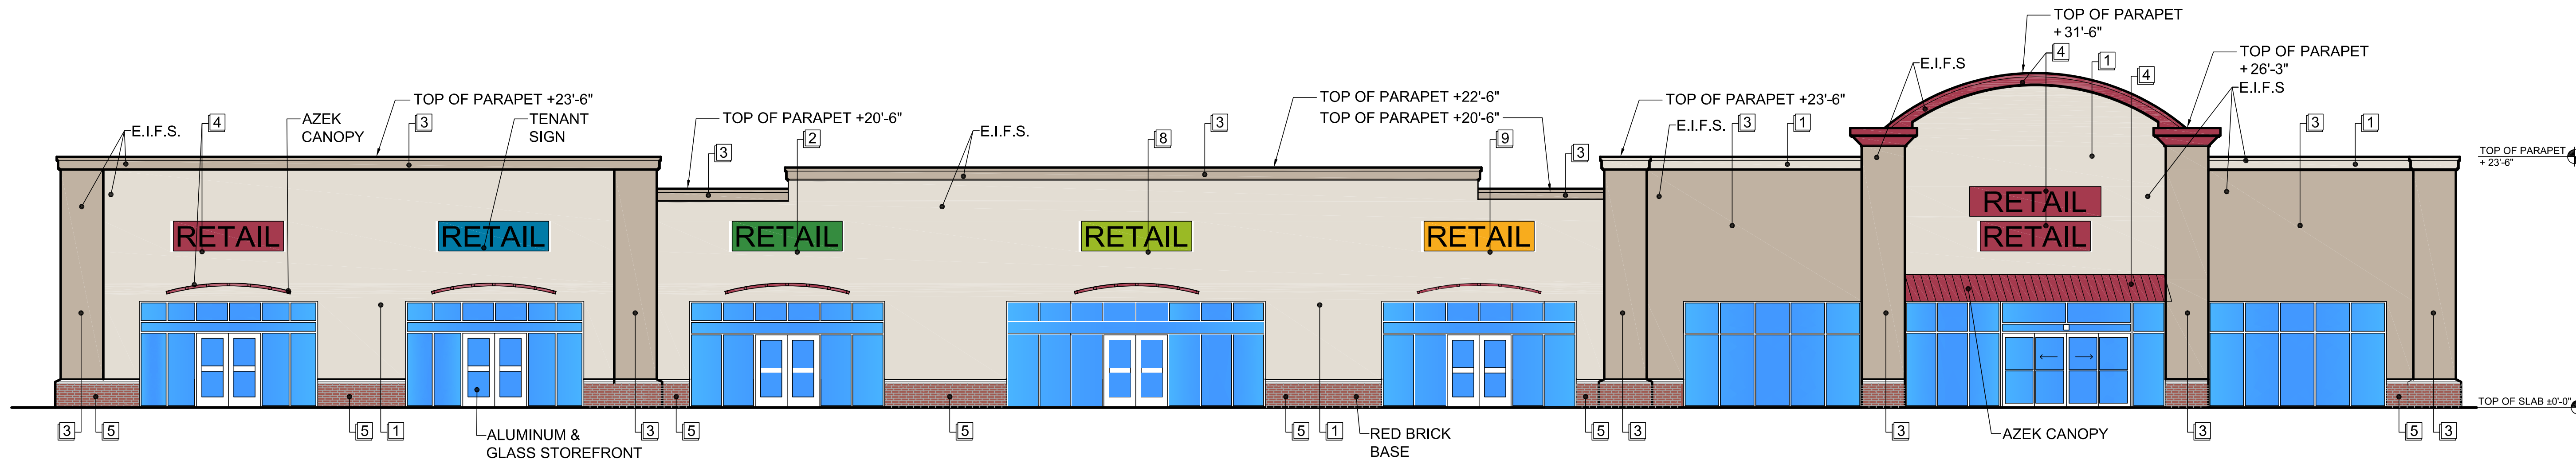


1 FRONT ELEVATION  
SCALE: 1/8" = 1'-0"

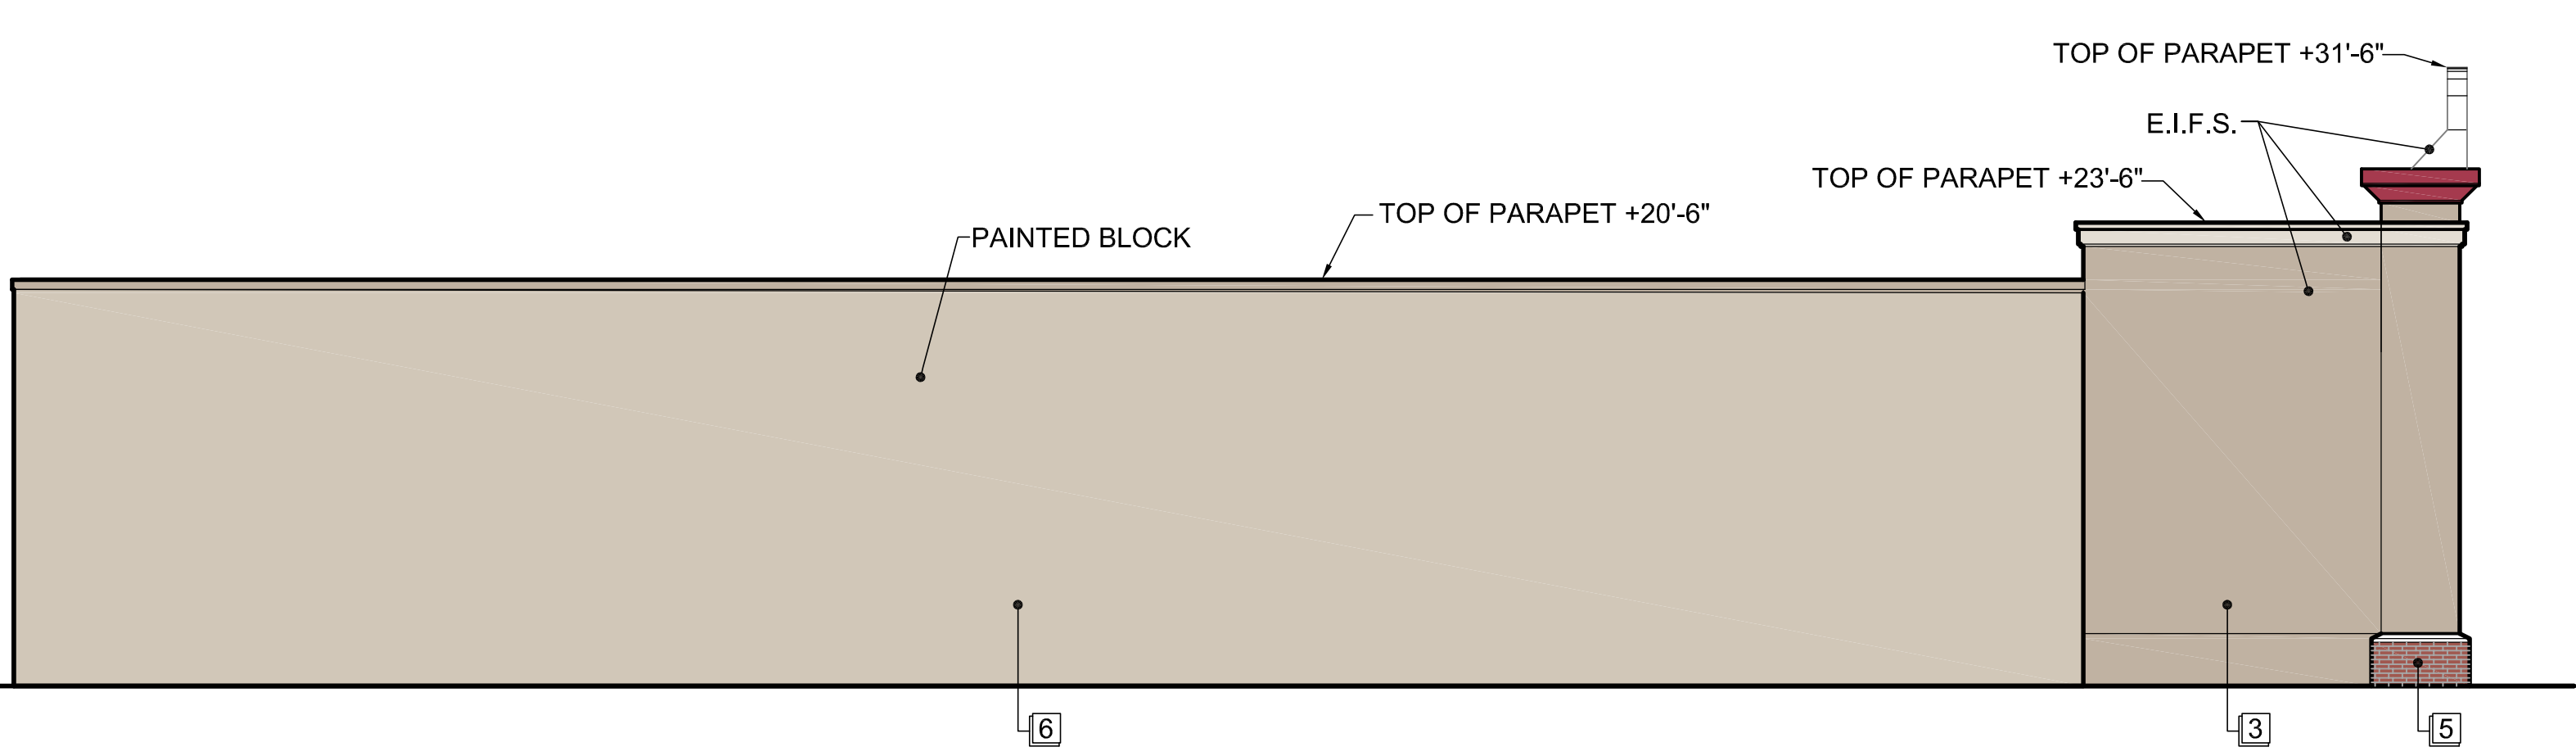

2 SIDE ELEVATION  
SCALE: 1/8" = 1'-0"

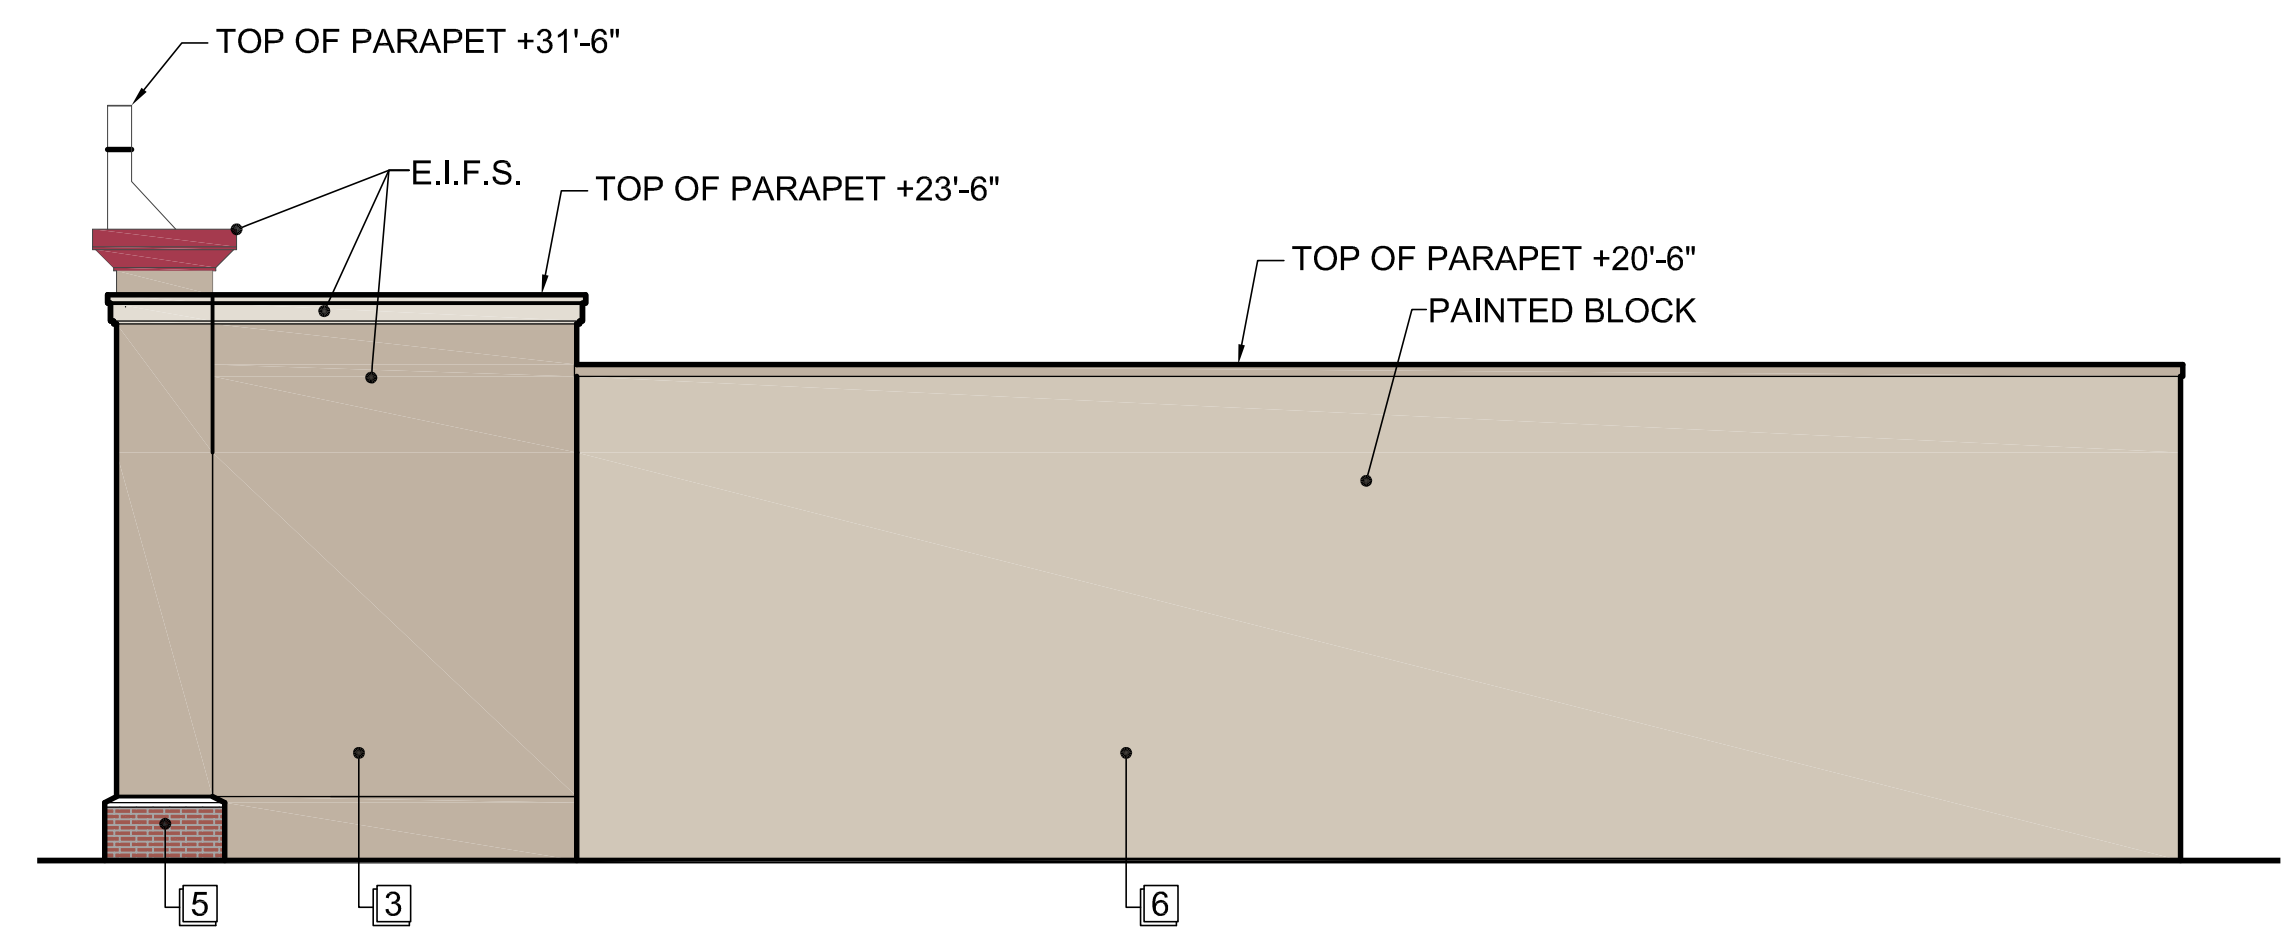

3 REAR ELEVATION  
SCALE: 1/8" = 1'-0"

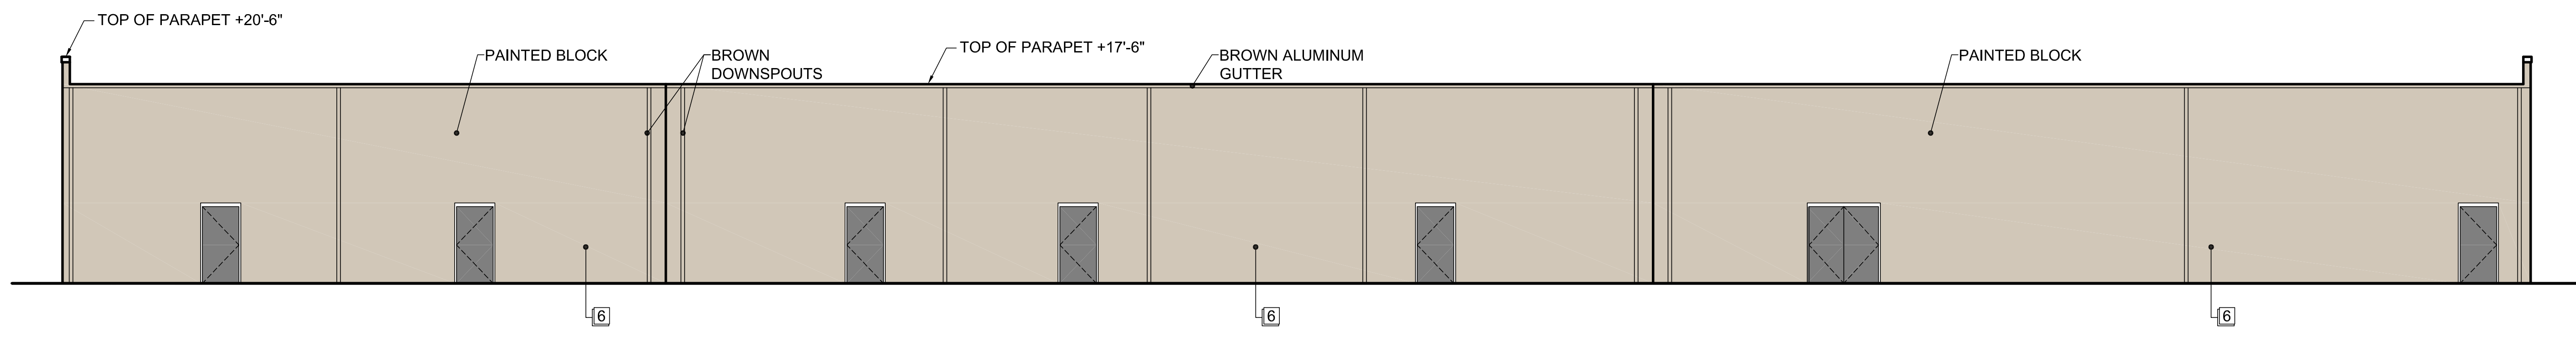

4 BACK ELEVATION  
SCALE: 1/8" = 1'-0"

**RUSSELL AND DAWSON ARCHITECTURE & ENGINEERING**  
A Limited Liability Company  
111 Main Street, East Hartford, CT 06108  
TEL: (860) 284-1100 FAX: (860) 284-1101

PROJECT: **JAMES STREET**  
WORCESTER, MA

FILE NO.: 18086  
DATE: 07/20/2018  
DRAWN BY: AKP  
CHECKED BY: RMD

SHEET TITLE: **BUILDING ELEVATIONS**  
SHEET NUMBER: **A-2**

NO.	DESCRIPTION	DATE	BY


REVISIONS

STAMP:

THIS DOCUMENT, THE IDEAS, AND THE DESIGN ARE THE PROPERTY OF RUSSELL AND DAWSON ARCHITECTURE & ENGINEERING. IT IS TO BE USED ONLY FOR THE PROJECT AND SITE SPECIFICALLY IDENTIFIED HEREIN. ANY REUSE OR MODIFICATION OF THIS DOCUMENT WITHOUT THE WRITTEN PERMISSION OF RUSSELL AND DAWSON ARCHITECTURE & ENGINEERING IS STRICTLY PROHIBITED. ALL RIGHTS ARE RESERVED. © 2017 by Russell and Dawson LLC

1

SW - 7035  
Authentic White

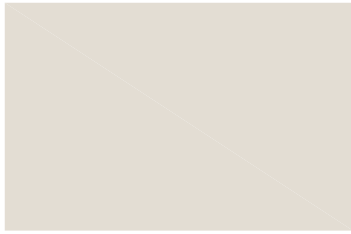


6

SW - 7036  
Accessible Beige



2

SW - 6925  
Envy

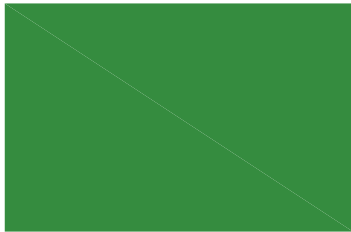


7

SW - 6796  
Blue Plate



3

SW - 7037  
Balanced Beige

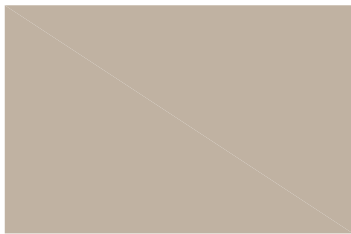


8

SW - 6921  
Electric Lime



4

SW - 6587  
Valentine

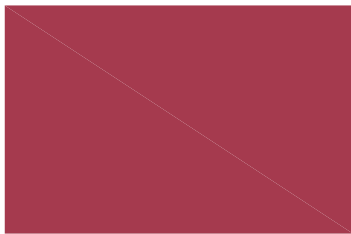


9

SW - 6904  
Gusto Gold



5

SW - 6327  
Bold Brick

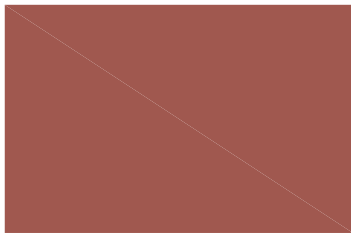

SK-XX	READ W:/
REV :	
JOB NO :	18.086
DATE:	07/20/2018
SCALE:	-
DRAWN BY :	AKP

Rev.: 18.00 © 2018 by Russell and Dawson LLC



**RUSSELL AND DAWSON**  
ARCHITECTURE & ENGINEERING  
A Limited Liability Company  
1111 Main Street, East Hartford CT 06108  
TEL: (860) 289-1100 FAX: (860) 289-3272 E-MAIL: info@rdaep.com

**RETAIL BUILDING**  
22 JAMES ST.  
WORCESTER MASS  
**EXTERIOR COLORS**