




EAST ELEVATION

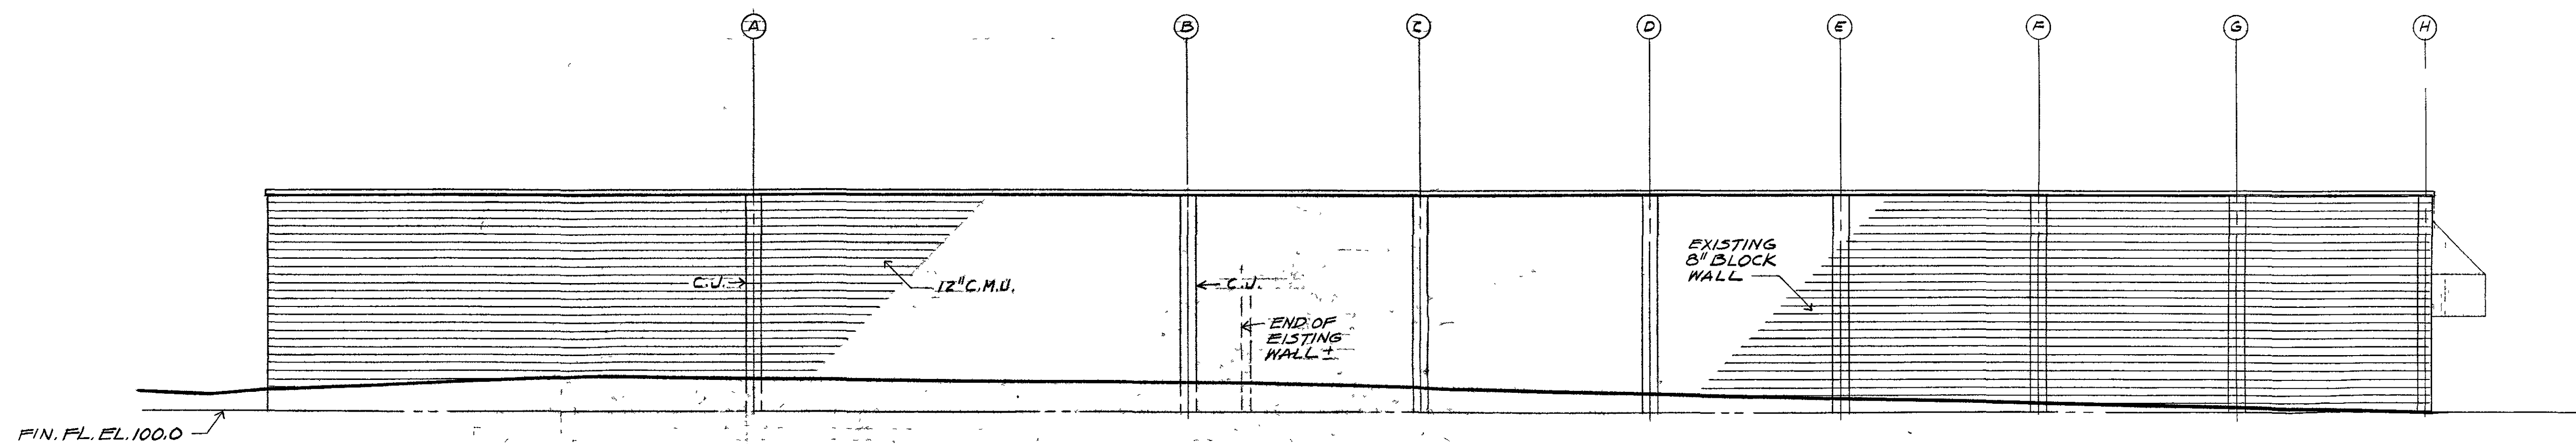


WEST ELEVATION

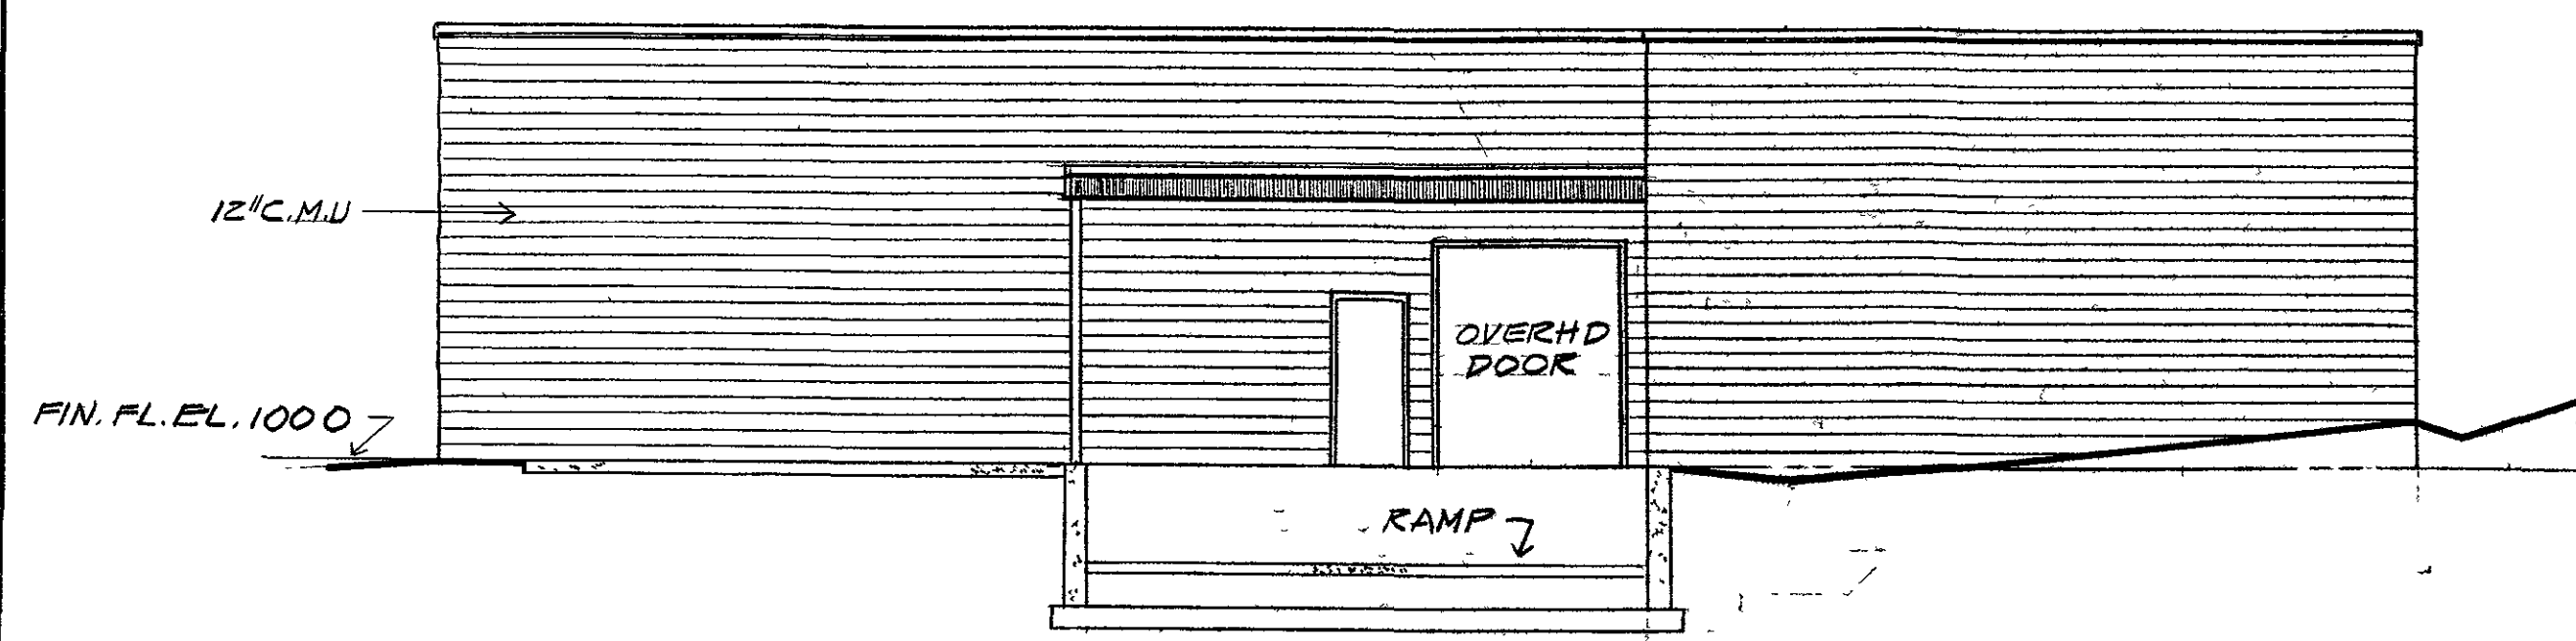

NORTH ELEVATION

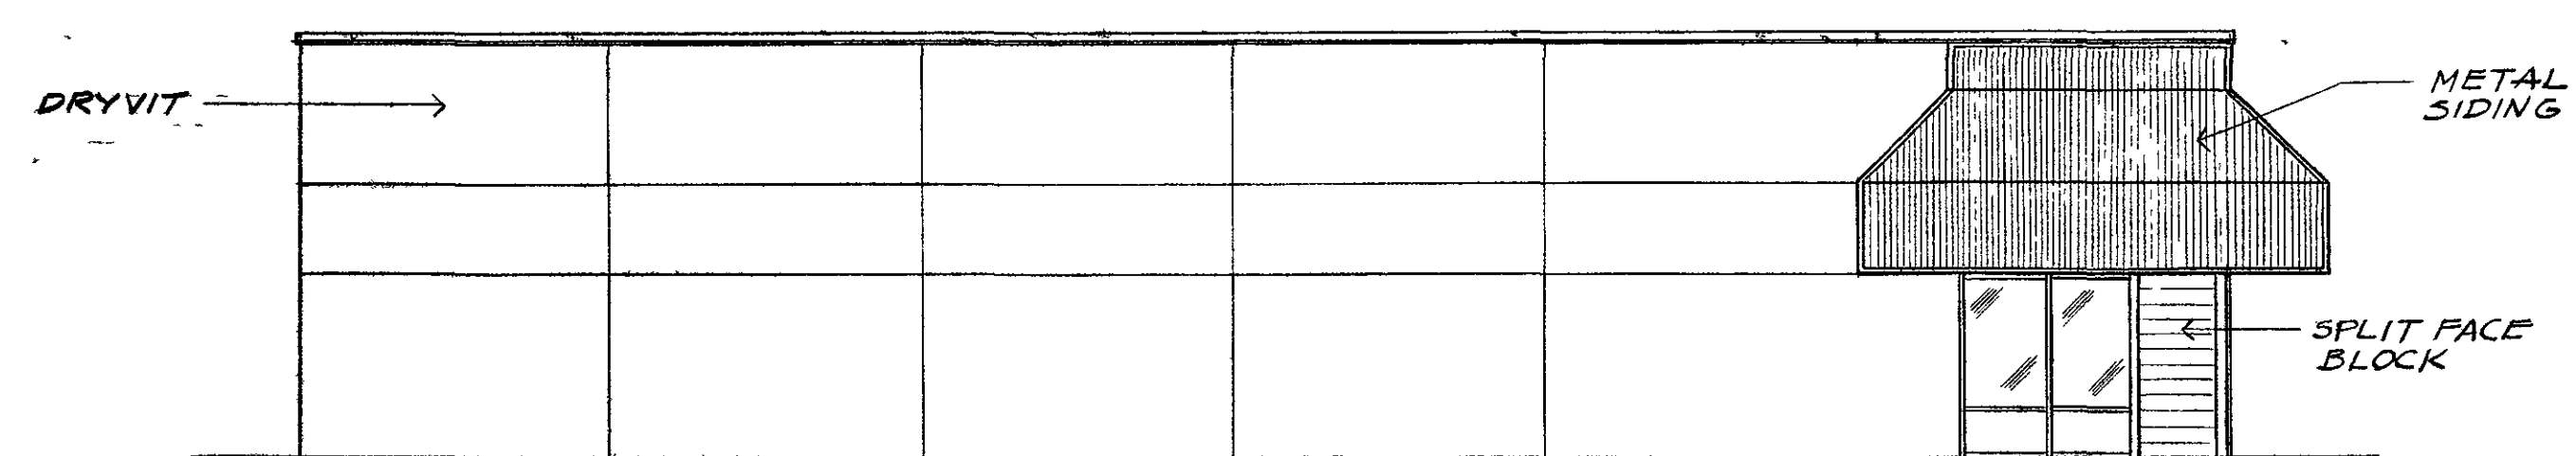

SOUTH ELEVATION

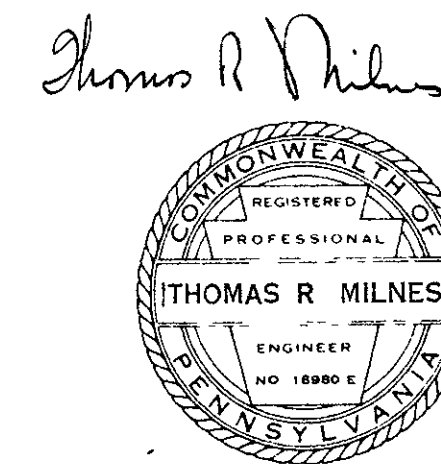

REV	BY	DATE	APP'D
MILNES ENGINEERING INC. CIVIL and ENVIRONMENTAL ENGINEERING CONSULTANTS TUNKHANNOCK, PENNSYLVANIA			
TITLE BRICK'S MARKET TUNKHANNOCK, PA.			
DRAWN G.E.	DATE 12/4/85	CHK'D	DATE
SCALE 1/8" = 1'-0"	APP'D	DATE	
ORDER NUMBER	DRAWING NUMBER	NUMBER	REV
PROJECT NUMBER		A-4	