


# SPACE DESCRIPTION

- |    |                                                            |    |                              |    |                           |    |                           |
|----|------------------------------------------------------------|----|------------------------------|----|---------------------------|----|---------------------------|
| 1  | MAIN ENTRANCE                                              | 13 | DIRECTOR                     | 25 | ADJACENT OFFICES          | 37 | CLASSROOMS                |
| 2  | LOBBY                                                      | 14 | ACADEMIC DIRECTOR            | 26 | JANITOR'S OFFICES         | 38 | CLASSROOMS                |
| 3  | EXISTING MEN'S RESTROOM                                    | 15 | KITCHENETTE                  | 27 | LIBRARY                   | 39 | CLASSROOMS                |
| 4  | EXISTING WOMEN'S RESTROOM                                  | 16 | NURSING COORDINATOR          | 28 | RESERVE BOOKS             | 40 | CLASSROOMS                |
| 5  | RECEPTION                                                  | 17 | EDUCATION COORDINATOR        | 29 | COPY ROOM                 | 41 | CLASSROOMS                |
| 6  | RECEPTION                                                  | 18 | INTEGRATED SERVICES DIRECTOR | 30 | STORAGE                   | 42 | CLASSROOMS                |
| 7  | INTEGRATED SERVICES CUBICLES                               | 19 | COPY ROOM                    | 31 | GROUP STUDY               | 43 | CLASSROOMS                |
| 8  | COUNSELOR                                                  | 20 | INTEGRATED SERVICES OFFICE   | 32 | CATALOGING OFFICE         | 44 | CLASSROOMS                |
| 9  | RECUILING COORDINATOR                                      | 21 | CONFERENCE ROOM              | 33 | COMPUTER LABORATORIES     | 45 | CLASSROOMS                |
| 10 | FINANCIAL OFFICER                                          | 22 | OUTREACH                     | 34 | DATA ROOM                 | 46 | CLASSROOMS                |
| 11 | REGISTRAR                                                  | 23 | OPERATIONS MANAGER           | 35 | LANGUAGE LABORATORY       | 47 | CLASSROOMS                |
| 12 | CUBICLES<br>ADMINISTRATIVE ASSISTANT<br>ACADEMIC ASSISTANT | 24 | OFFICES                      | 36 | CLASSROOMS                | 48 | CLASSROOMS                |
| 52 | STUDENT LOUNGE                                             | 53 | NURSING LABORATORY           | 54 | WET LABORATORY            | 55 | FACULTY LOUNGE            |
| 56 | FACULTY LOUNGE                                             | 57 | FACULTY FULL TIME OFFICES    | 58 | FACULTY CUBICLES          | 59 | EXISTING WOMEN'S RESTROOM |
| 60 | EXISTING WOMEN'S RESTROOM                                  | 61 | EXISTING MEN'S RESTROOM      | 62 | STORAGE                   | 63 | EXISTING WOMEN'S RESTROOM |
| 64 | EXISTING MEN'S RESTROOM                                    | 65 | EXISTING MEN'S RESTROOM      | 66 | COMMUNITY ROOM/ CLASSROOM | 67 | ELECTRICAL ROOM           |

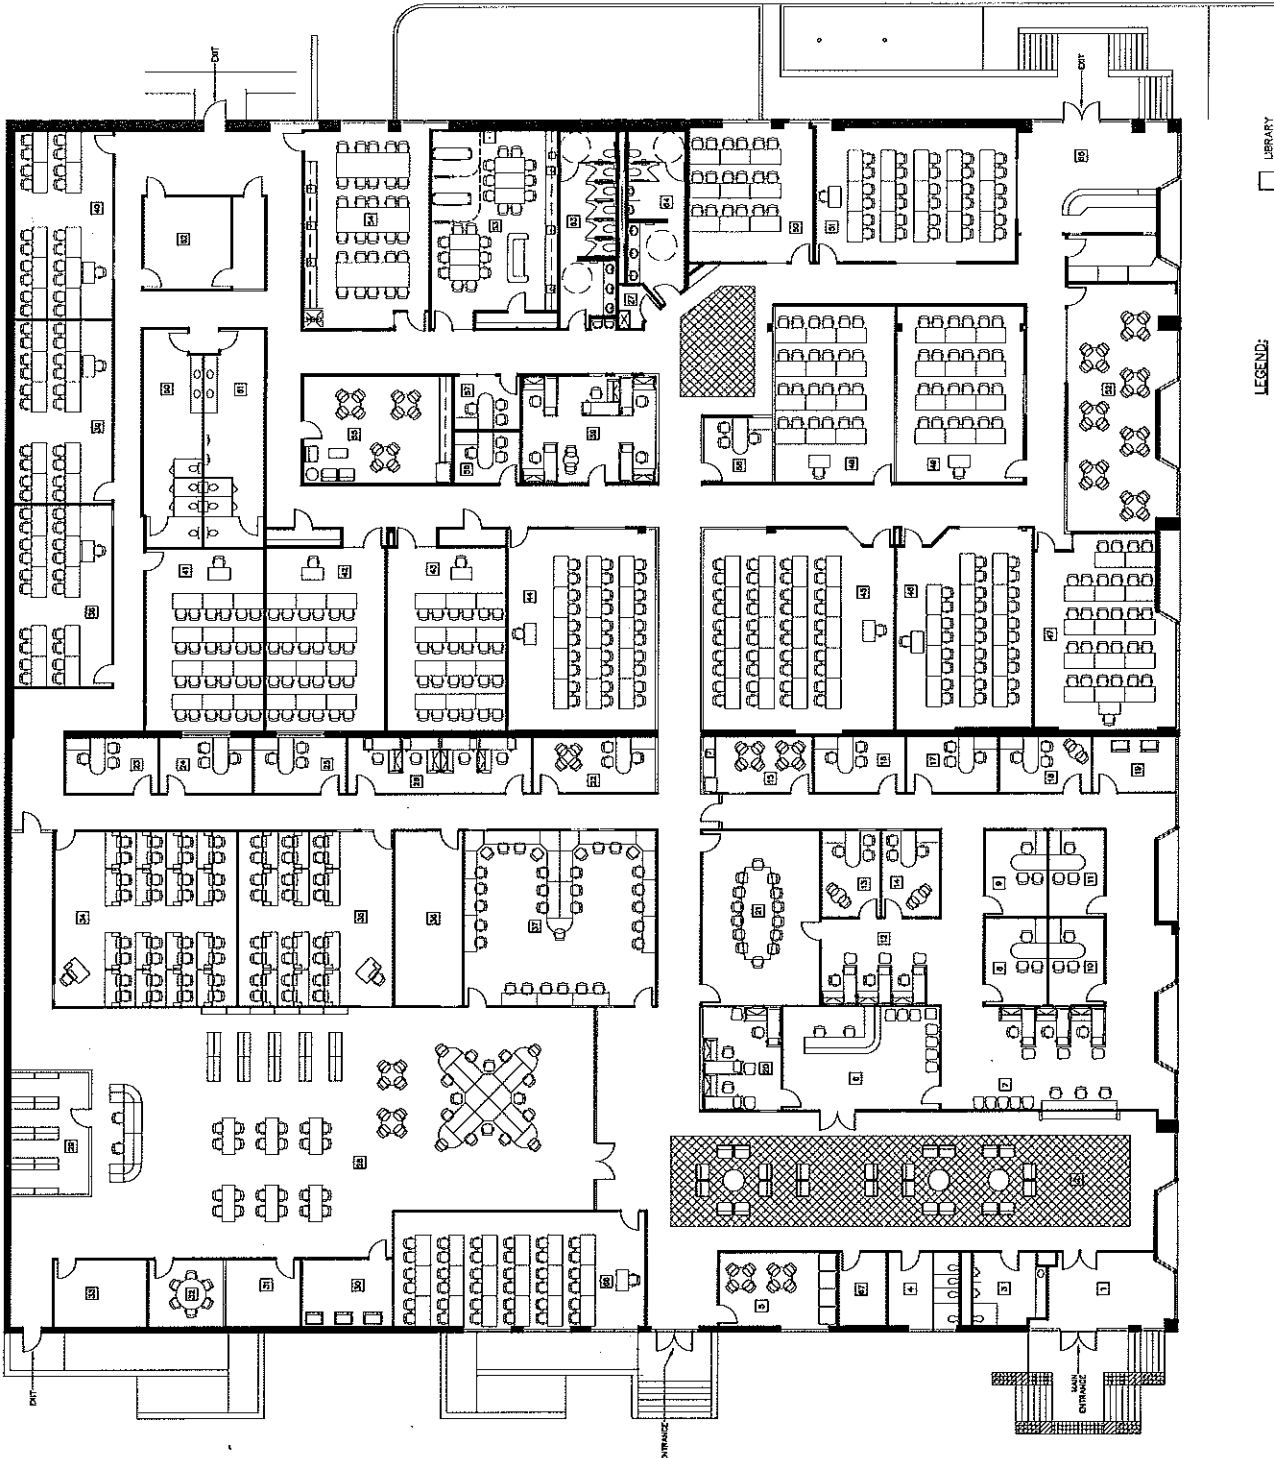

- LEGEND:
- ☐ LIBRARY
  - ☐ CLASSROOMS
  - ☐ LABORATORIES
  - ☐ OFFICES
- ☐ EXISTING WALLS TO REMAIN  
☐ PROPOSED WALLS

PROPOSED FLOOR PLAN  
SCALE: 1/8" = 1'-0"

**RIVERA-ALVARADO**  
ARCHITECTS  
2500 WEST 15TH STREET, SUITE 100  
DALLAS, TEXAS 75202  
PHONE: 754-2222 FAX: 754-2222

**SUAGN CONTINENTAL U.S. CAMPUS**  
SISTEMA UNIVERSITARIO ANA G. MENDEZ  
PROPOSED FLOOR PLAN  
2500 WEST 15TH STREET, SUITE 100  
DALLAS, TEXAS 75202  
DATE: 10-1-84 SCALE: 1/8" = 1'-0"

A-2