


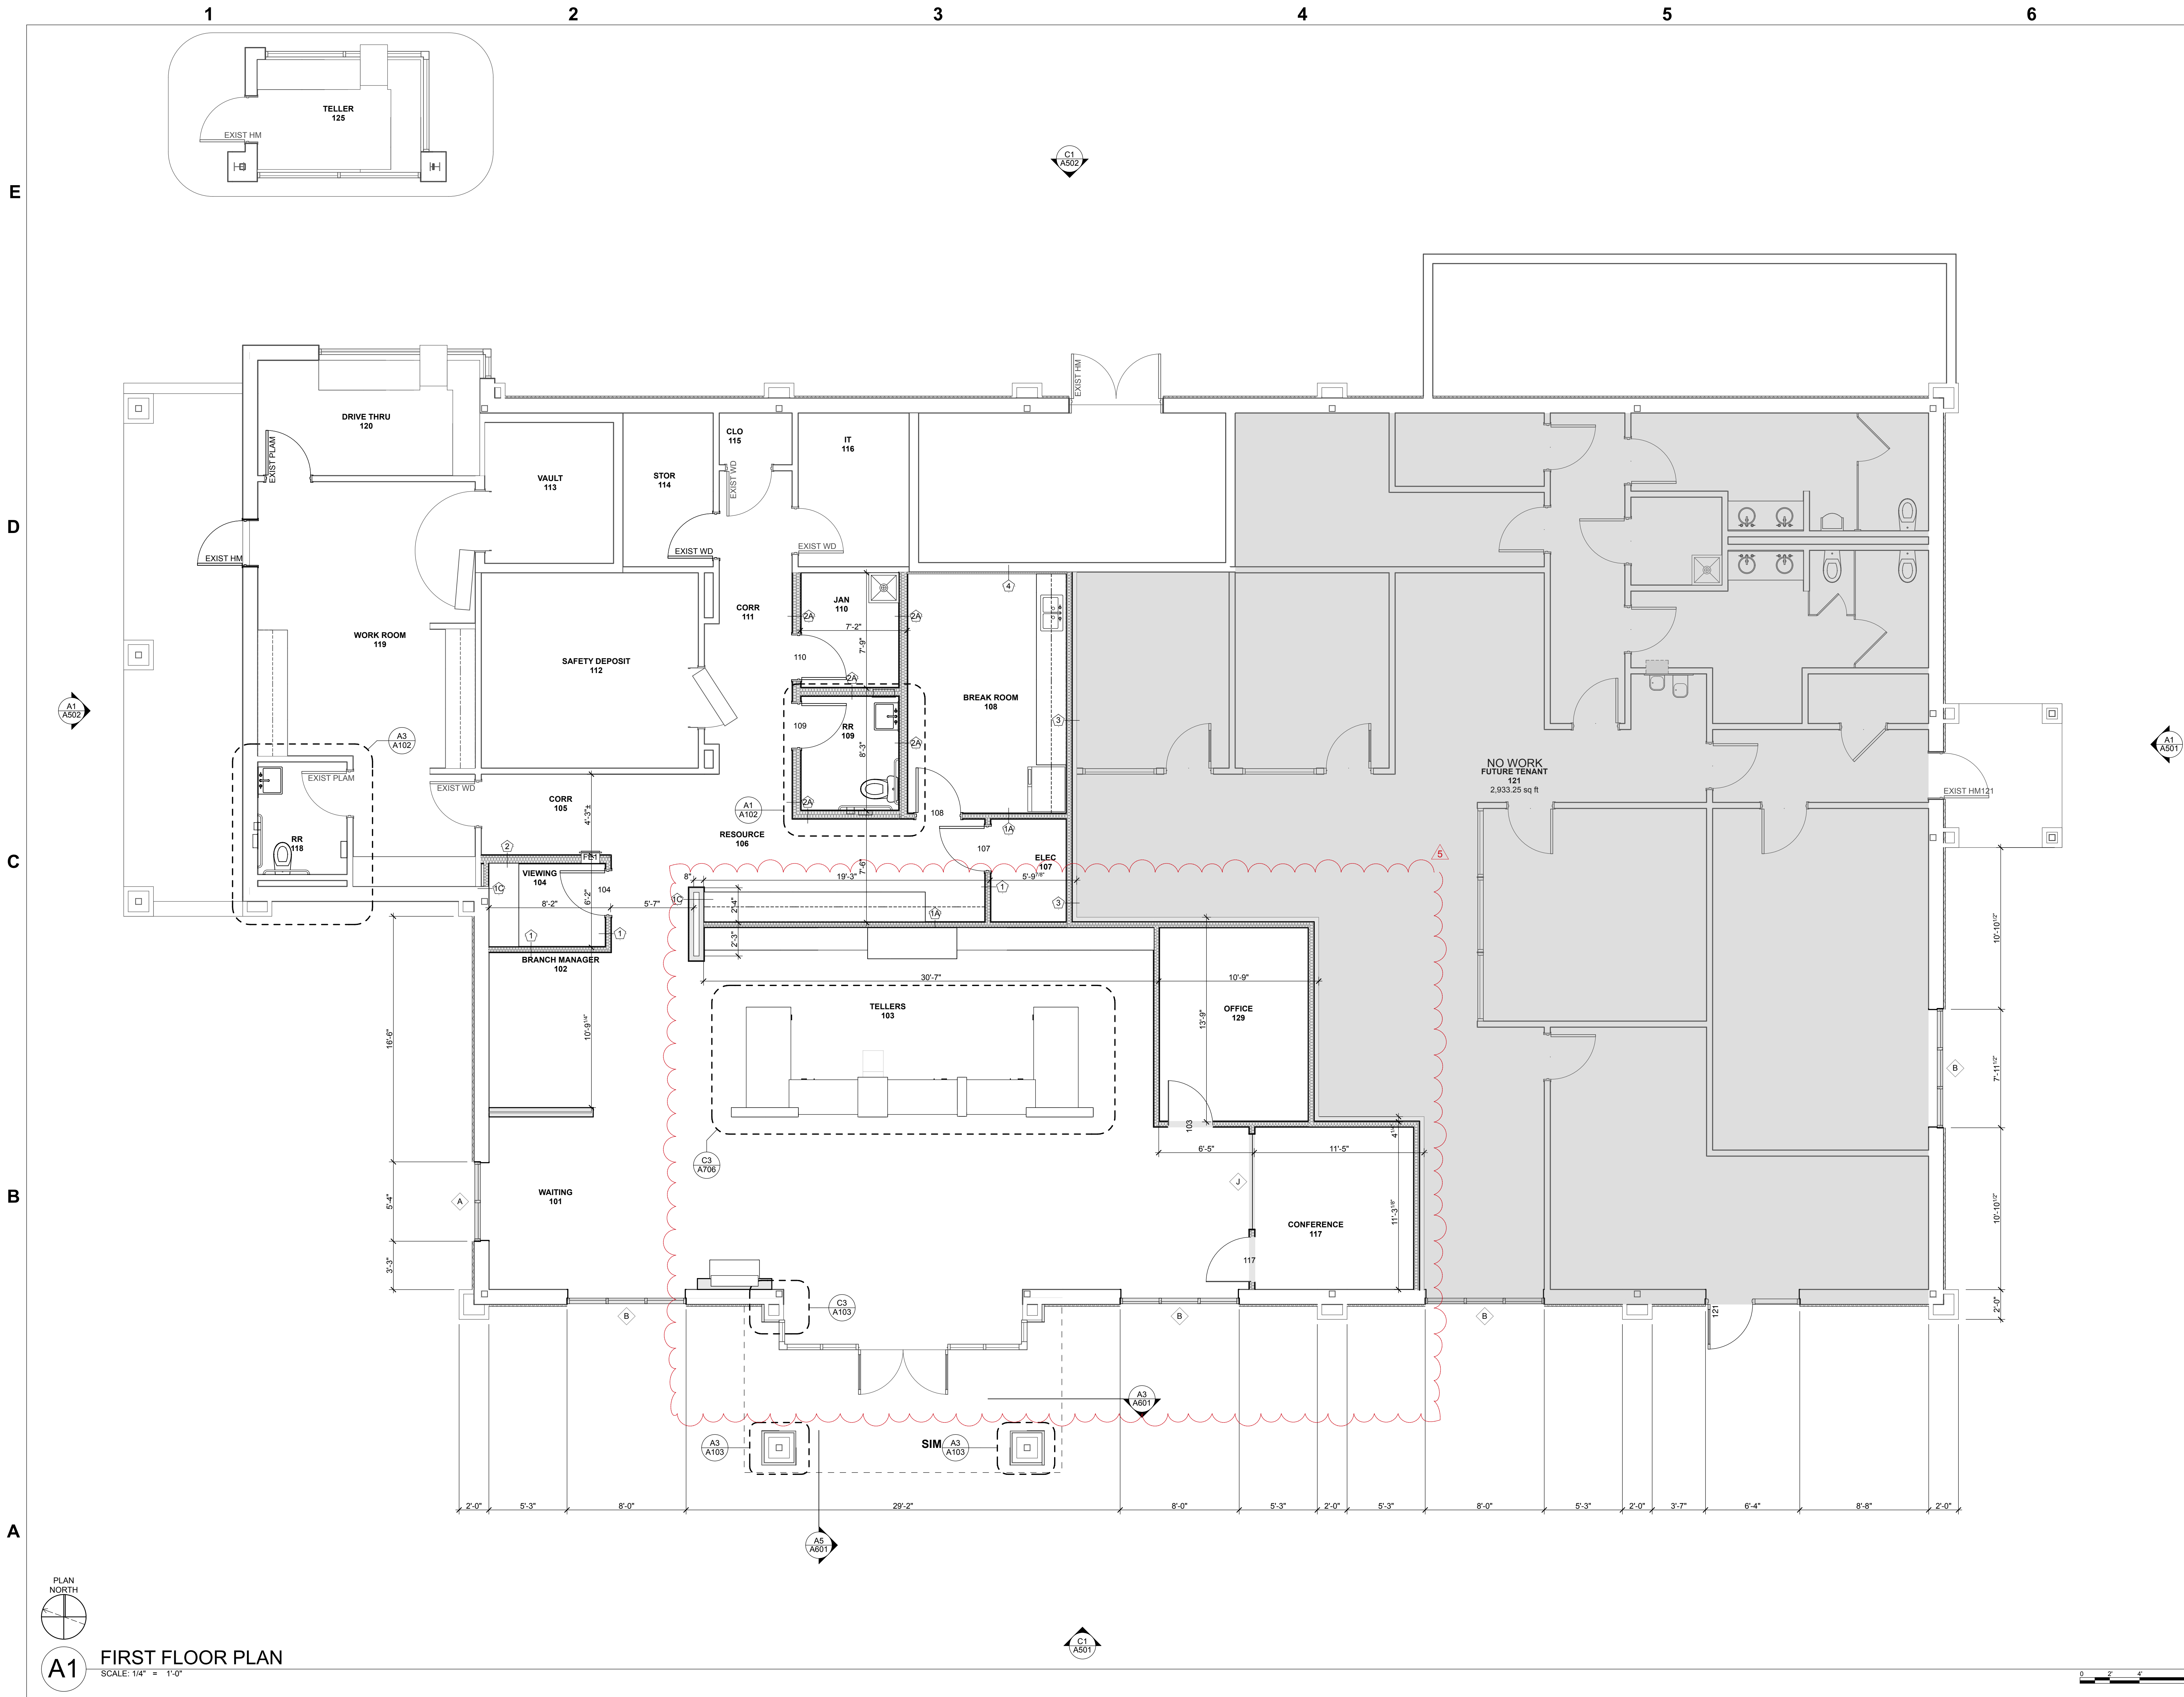

FITZPATRICK
ARCHITECTS
5201 S BROADWAY AVE
SUITE 200
TYLER, TEXAS 75703
903.592.0728
903.595.0369 FAX
info@fitzpatrickarchitects.com

SOUTHSIDE BANK
LINDALE BRANCH BANK
LINDALE, TEXAS



IF THE ABOVE DIMENSION DOES NOT MEASURE ONE INCH (1") EXACTLY, THIS DRAWING HAS BEEN ENLARGED OR REDUCED, AFFECTING ALL LABELED SCALES.

PROJECT ARCHITECT
EDDIE LACROIX
SHEET REVISION HISTORY
1 ADDENDUM 02 - 03.14.18
2 BULLETIN 02 - 04.27.18
3 BULLETIN 05 - 05.24.18
4 BULLETIN 10 - 10.09.18
5 BULLETIN 10R - 10.12.18

JOB NUMBER	DATE
17.051	1/22/18
SHEET NUMBER	
A101	
1ST FLOOR PLAN	