
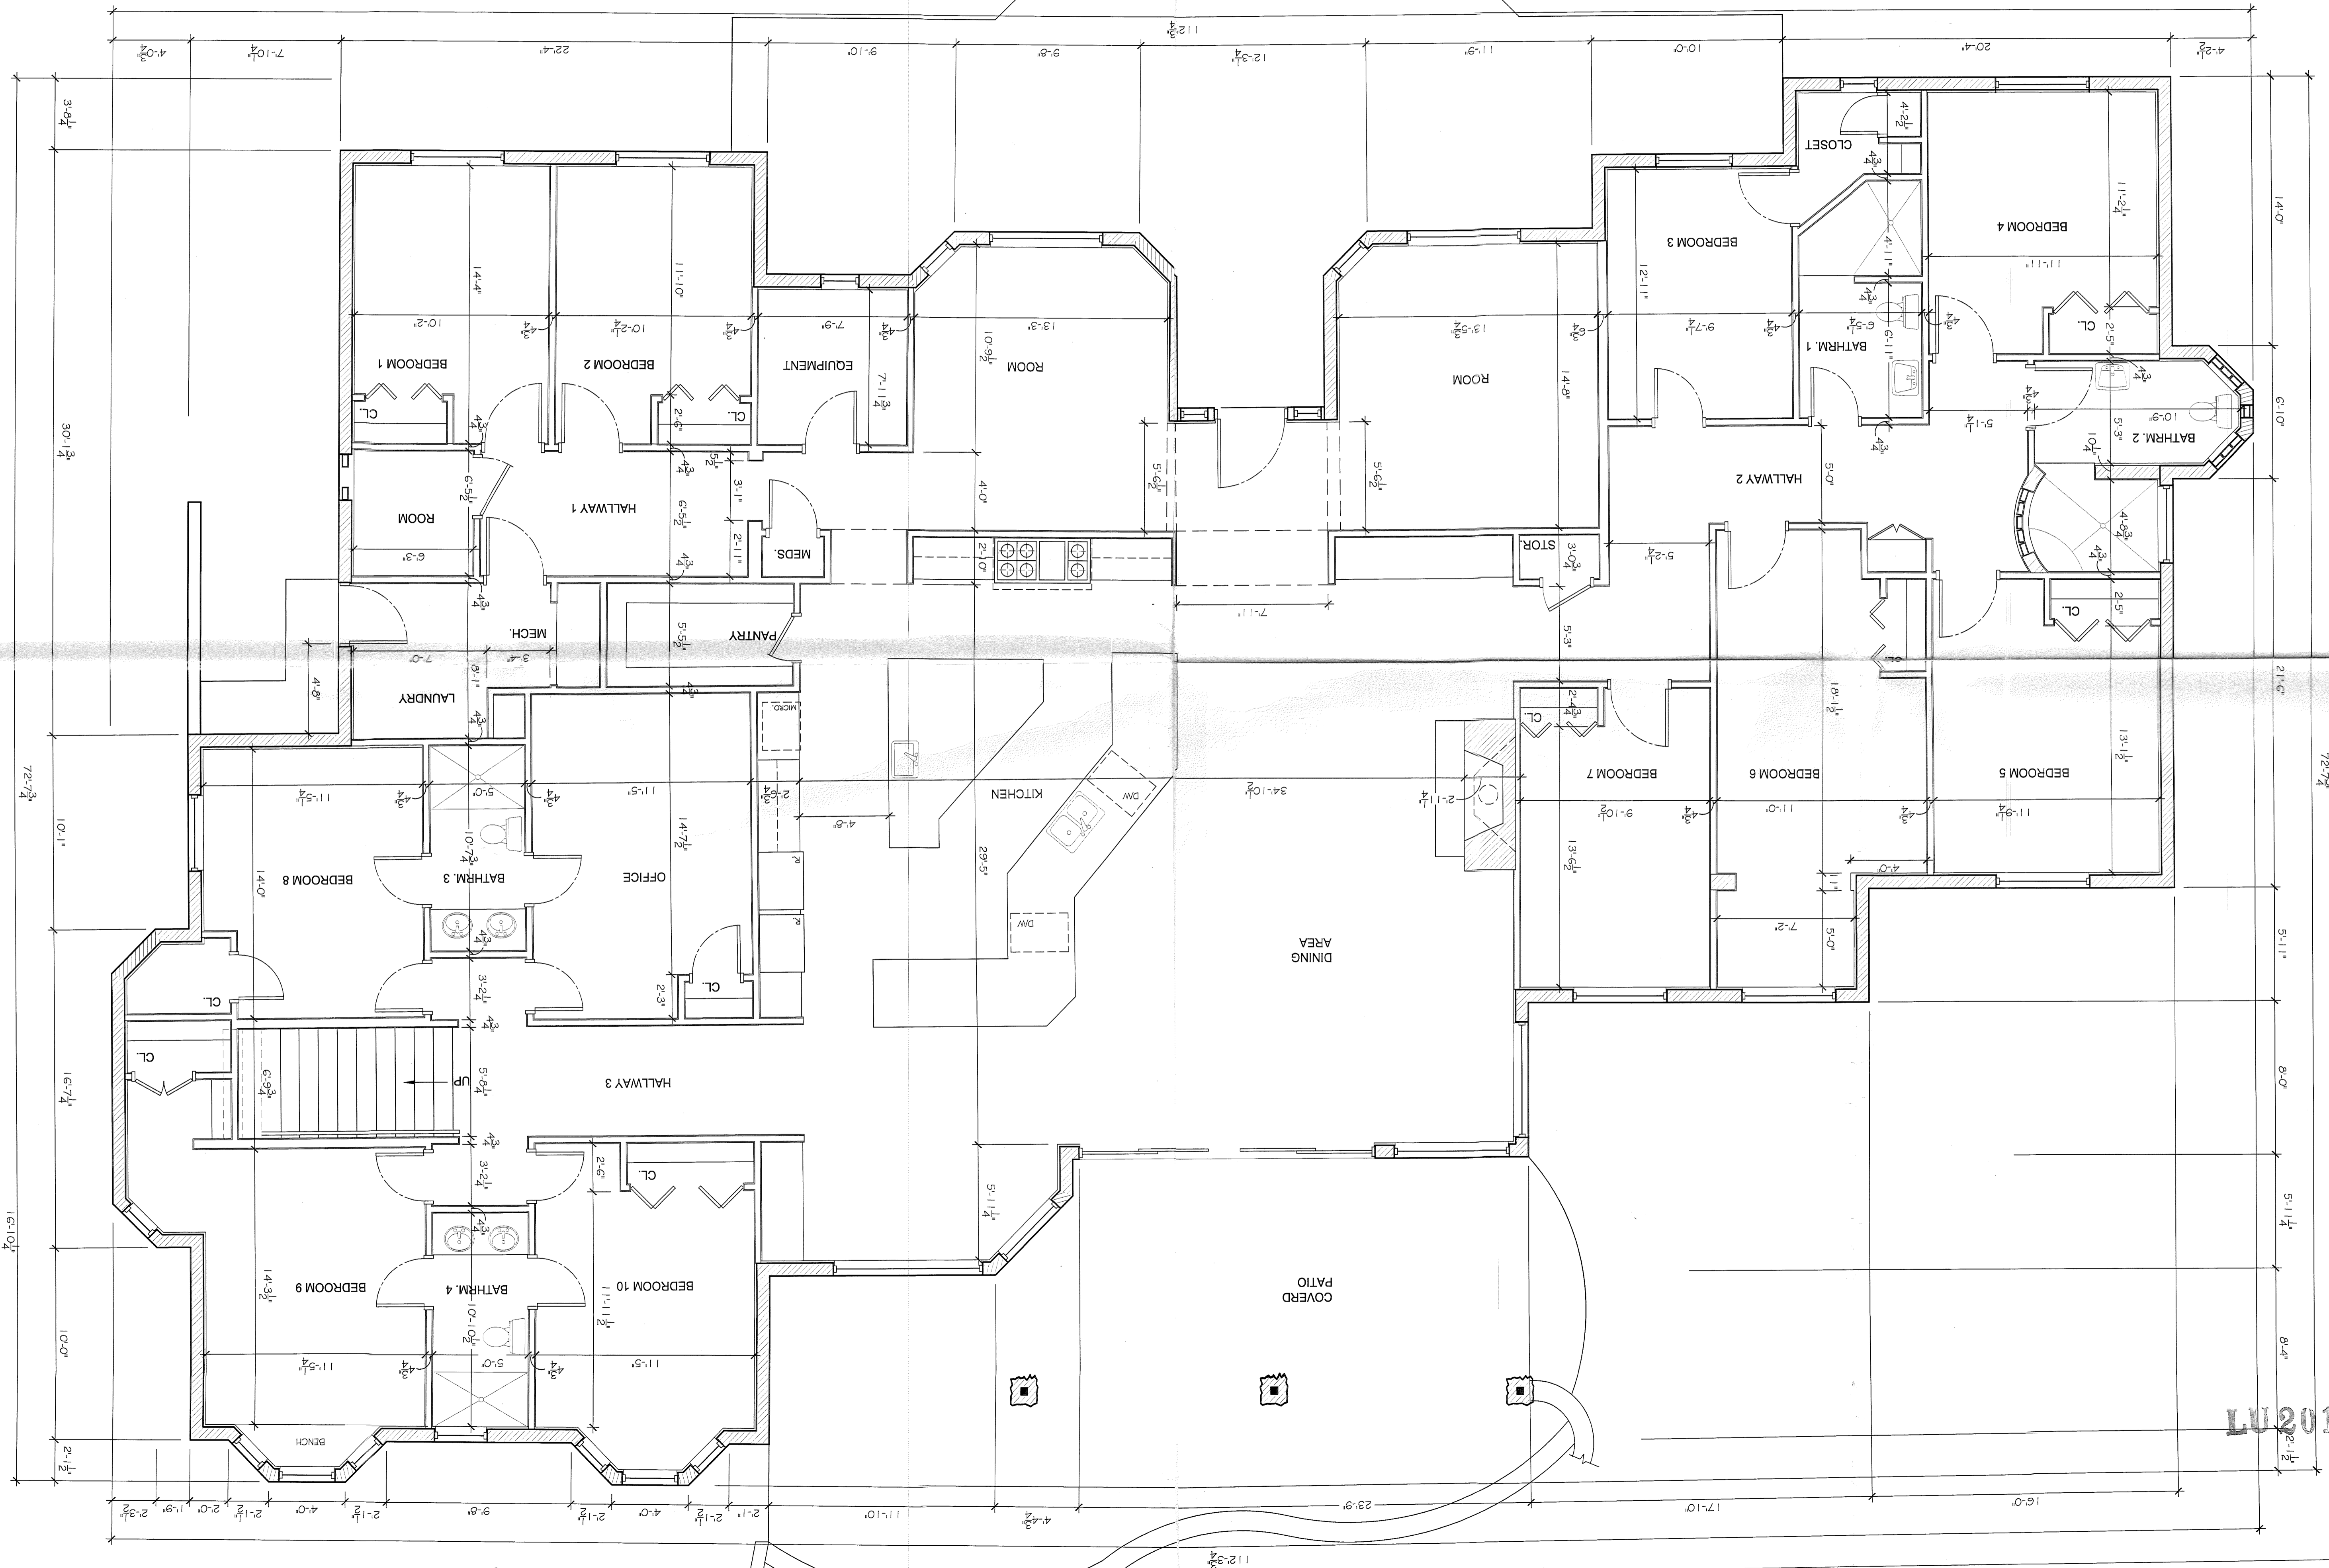


(GRND. FLOOR)

SCALE: 1/4"=1'-0"

DIMENSION FLOOR PLAN

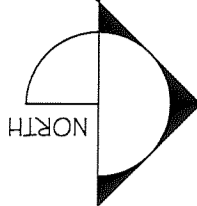

72'-7 1/2"

14'-0"

6'-10"

21'-6"

5'-11"

8'-0"


5'-11 1/4"

8'-4"

2'-1 1/2"


RECEIVED JUL 1 2013

19008102017

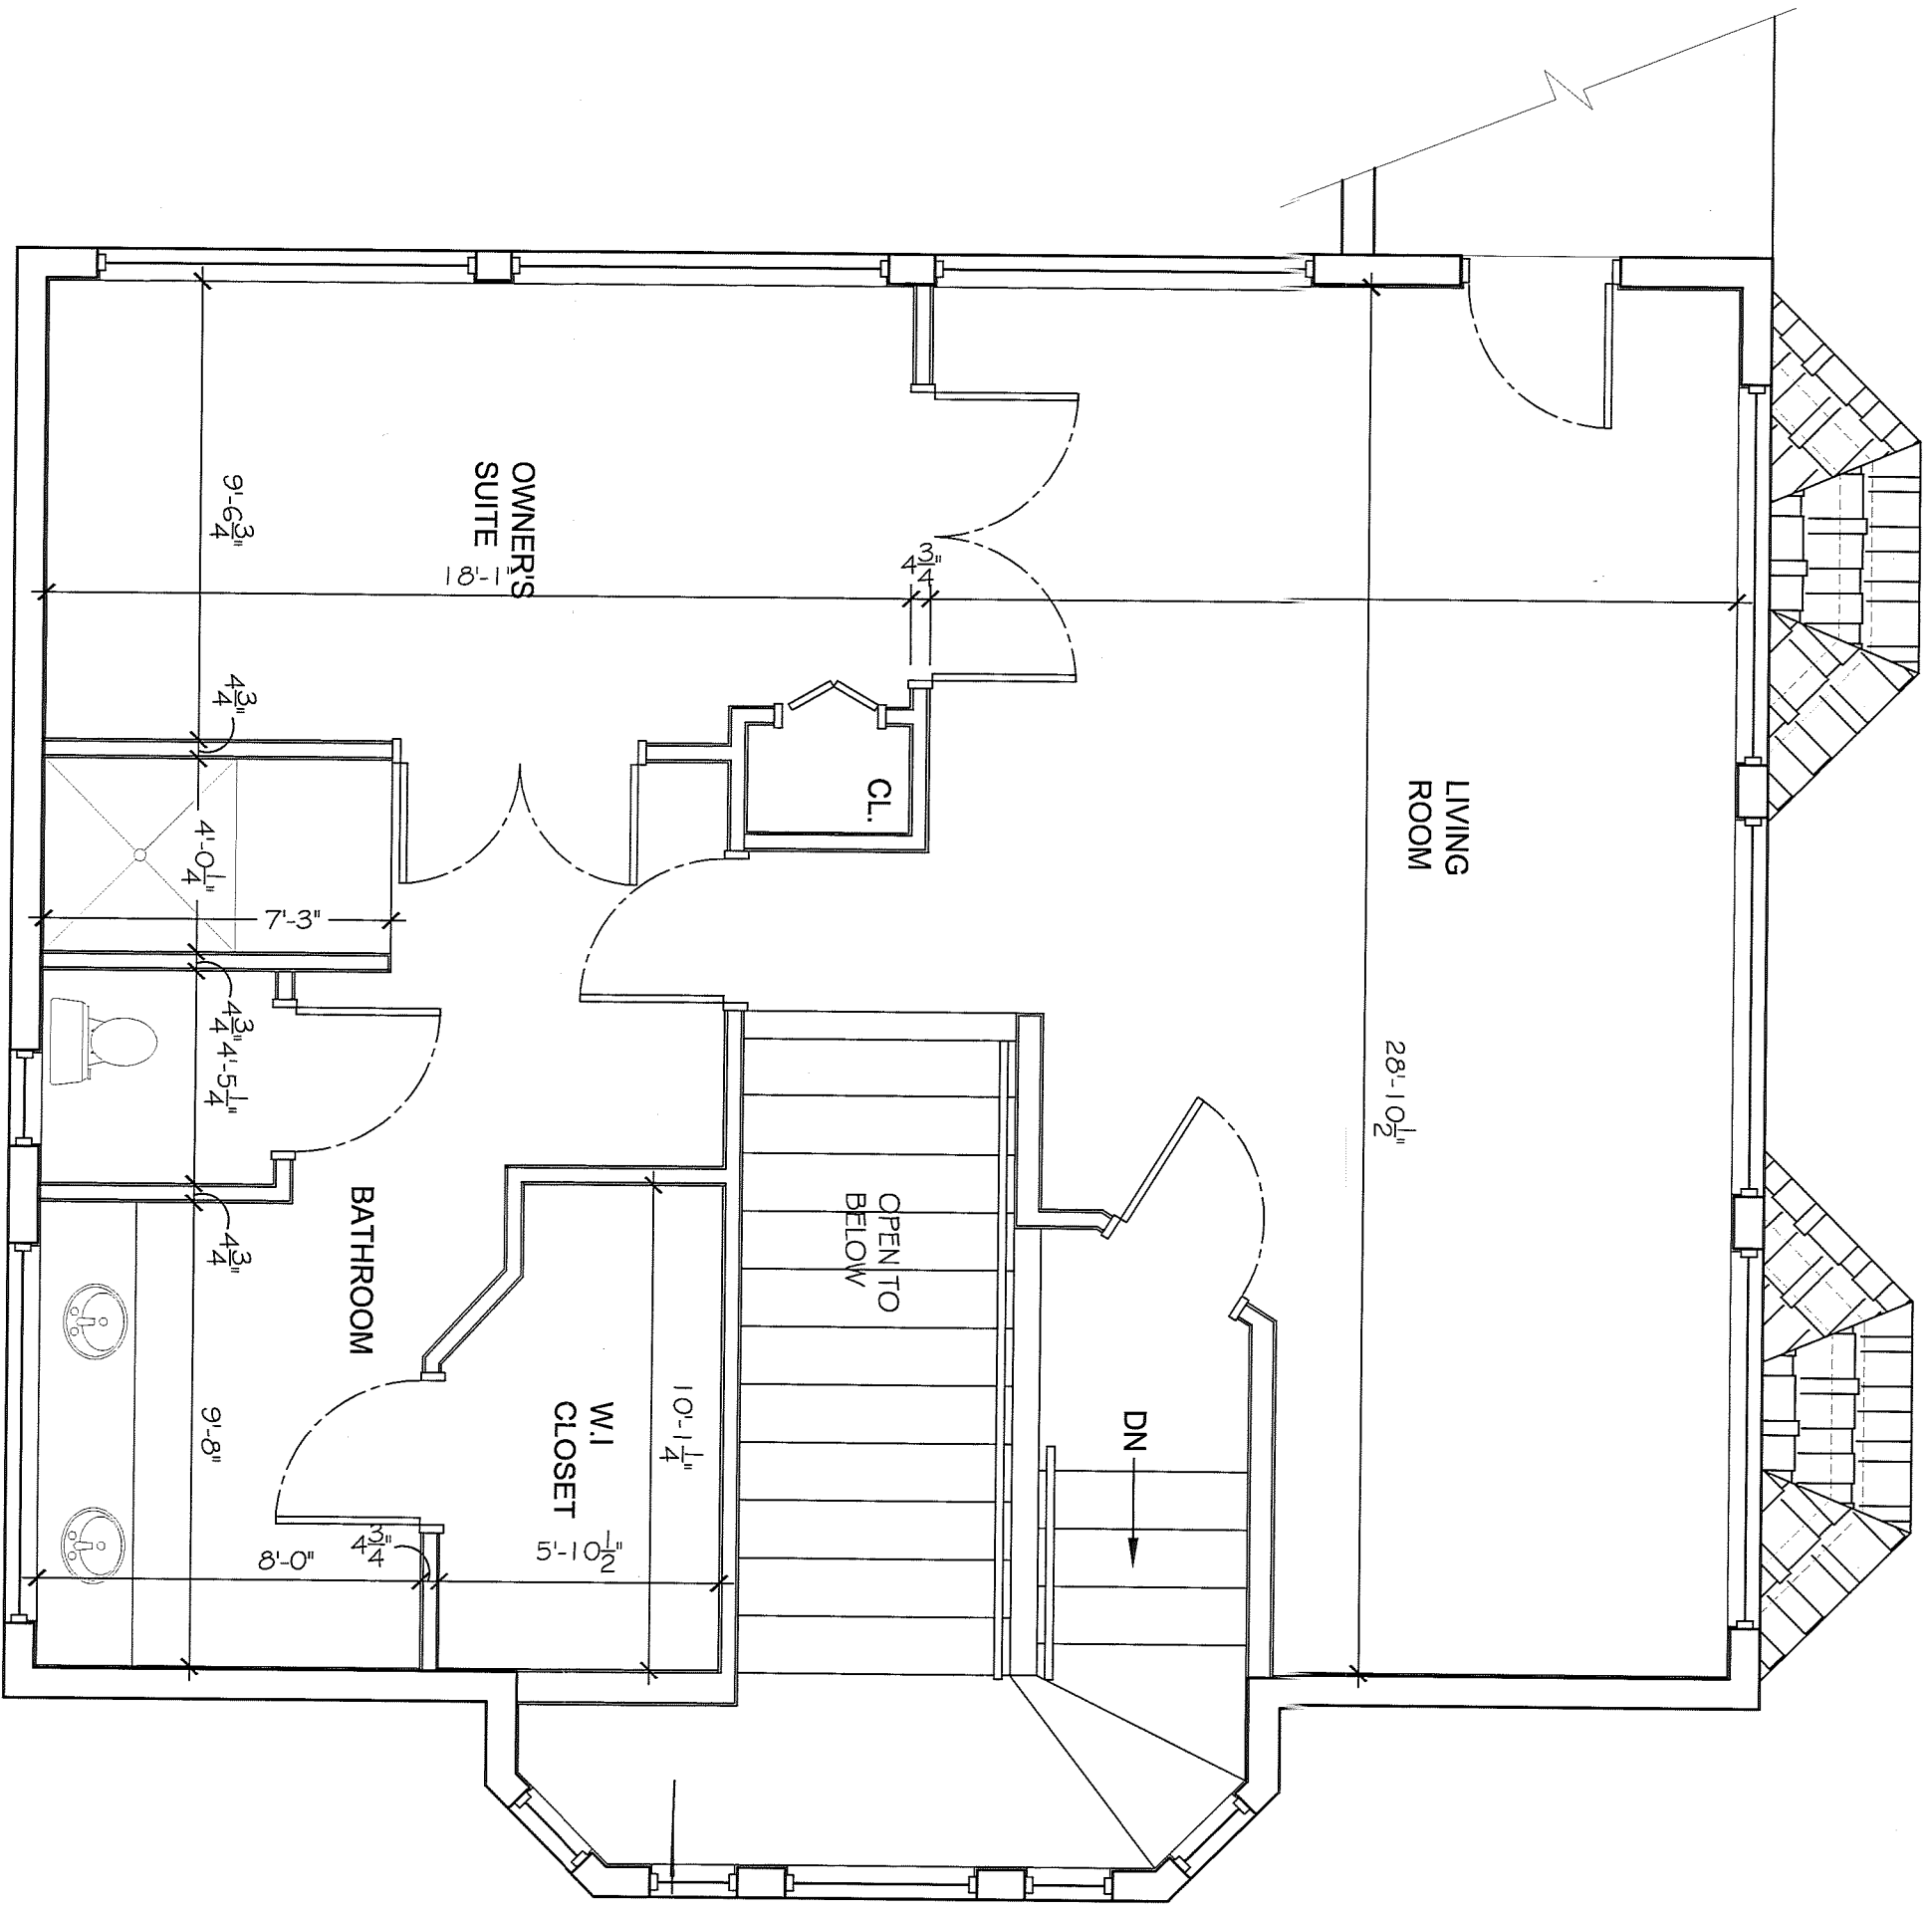

DIMENSION FLOOR PLAN
 (2ND FLOOR)


SCALE: 1/4" = 1'-0"

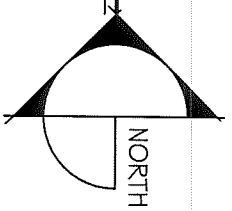

RECEIVED JUL 1 0 2013

LU 20130061

PERIMETER WALLS & WALKWAYS
SCALE: 1/8" = 1'-0"

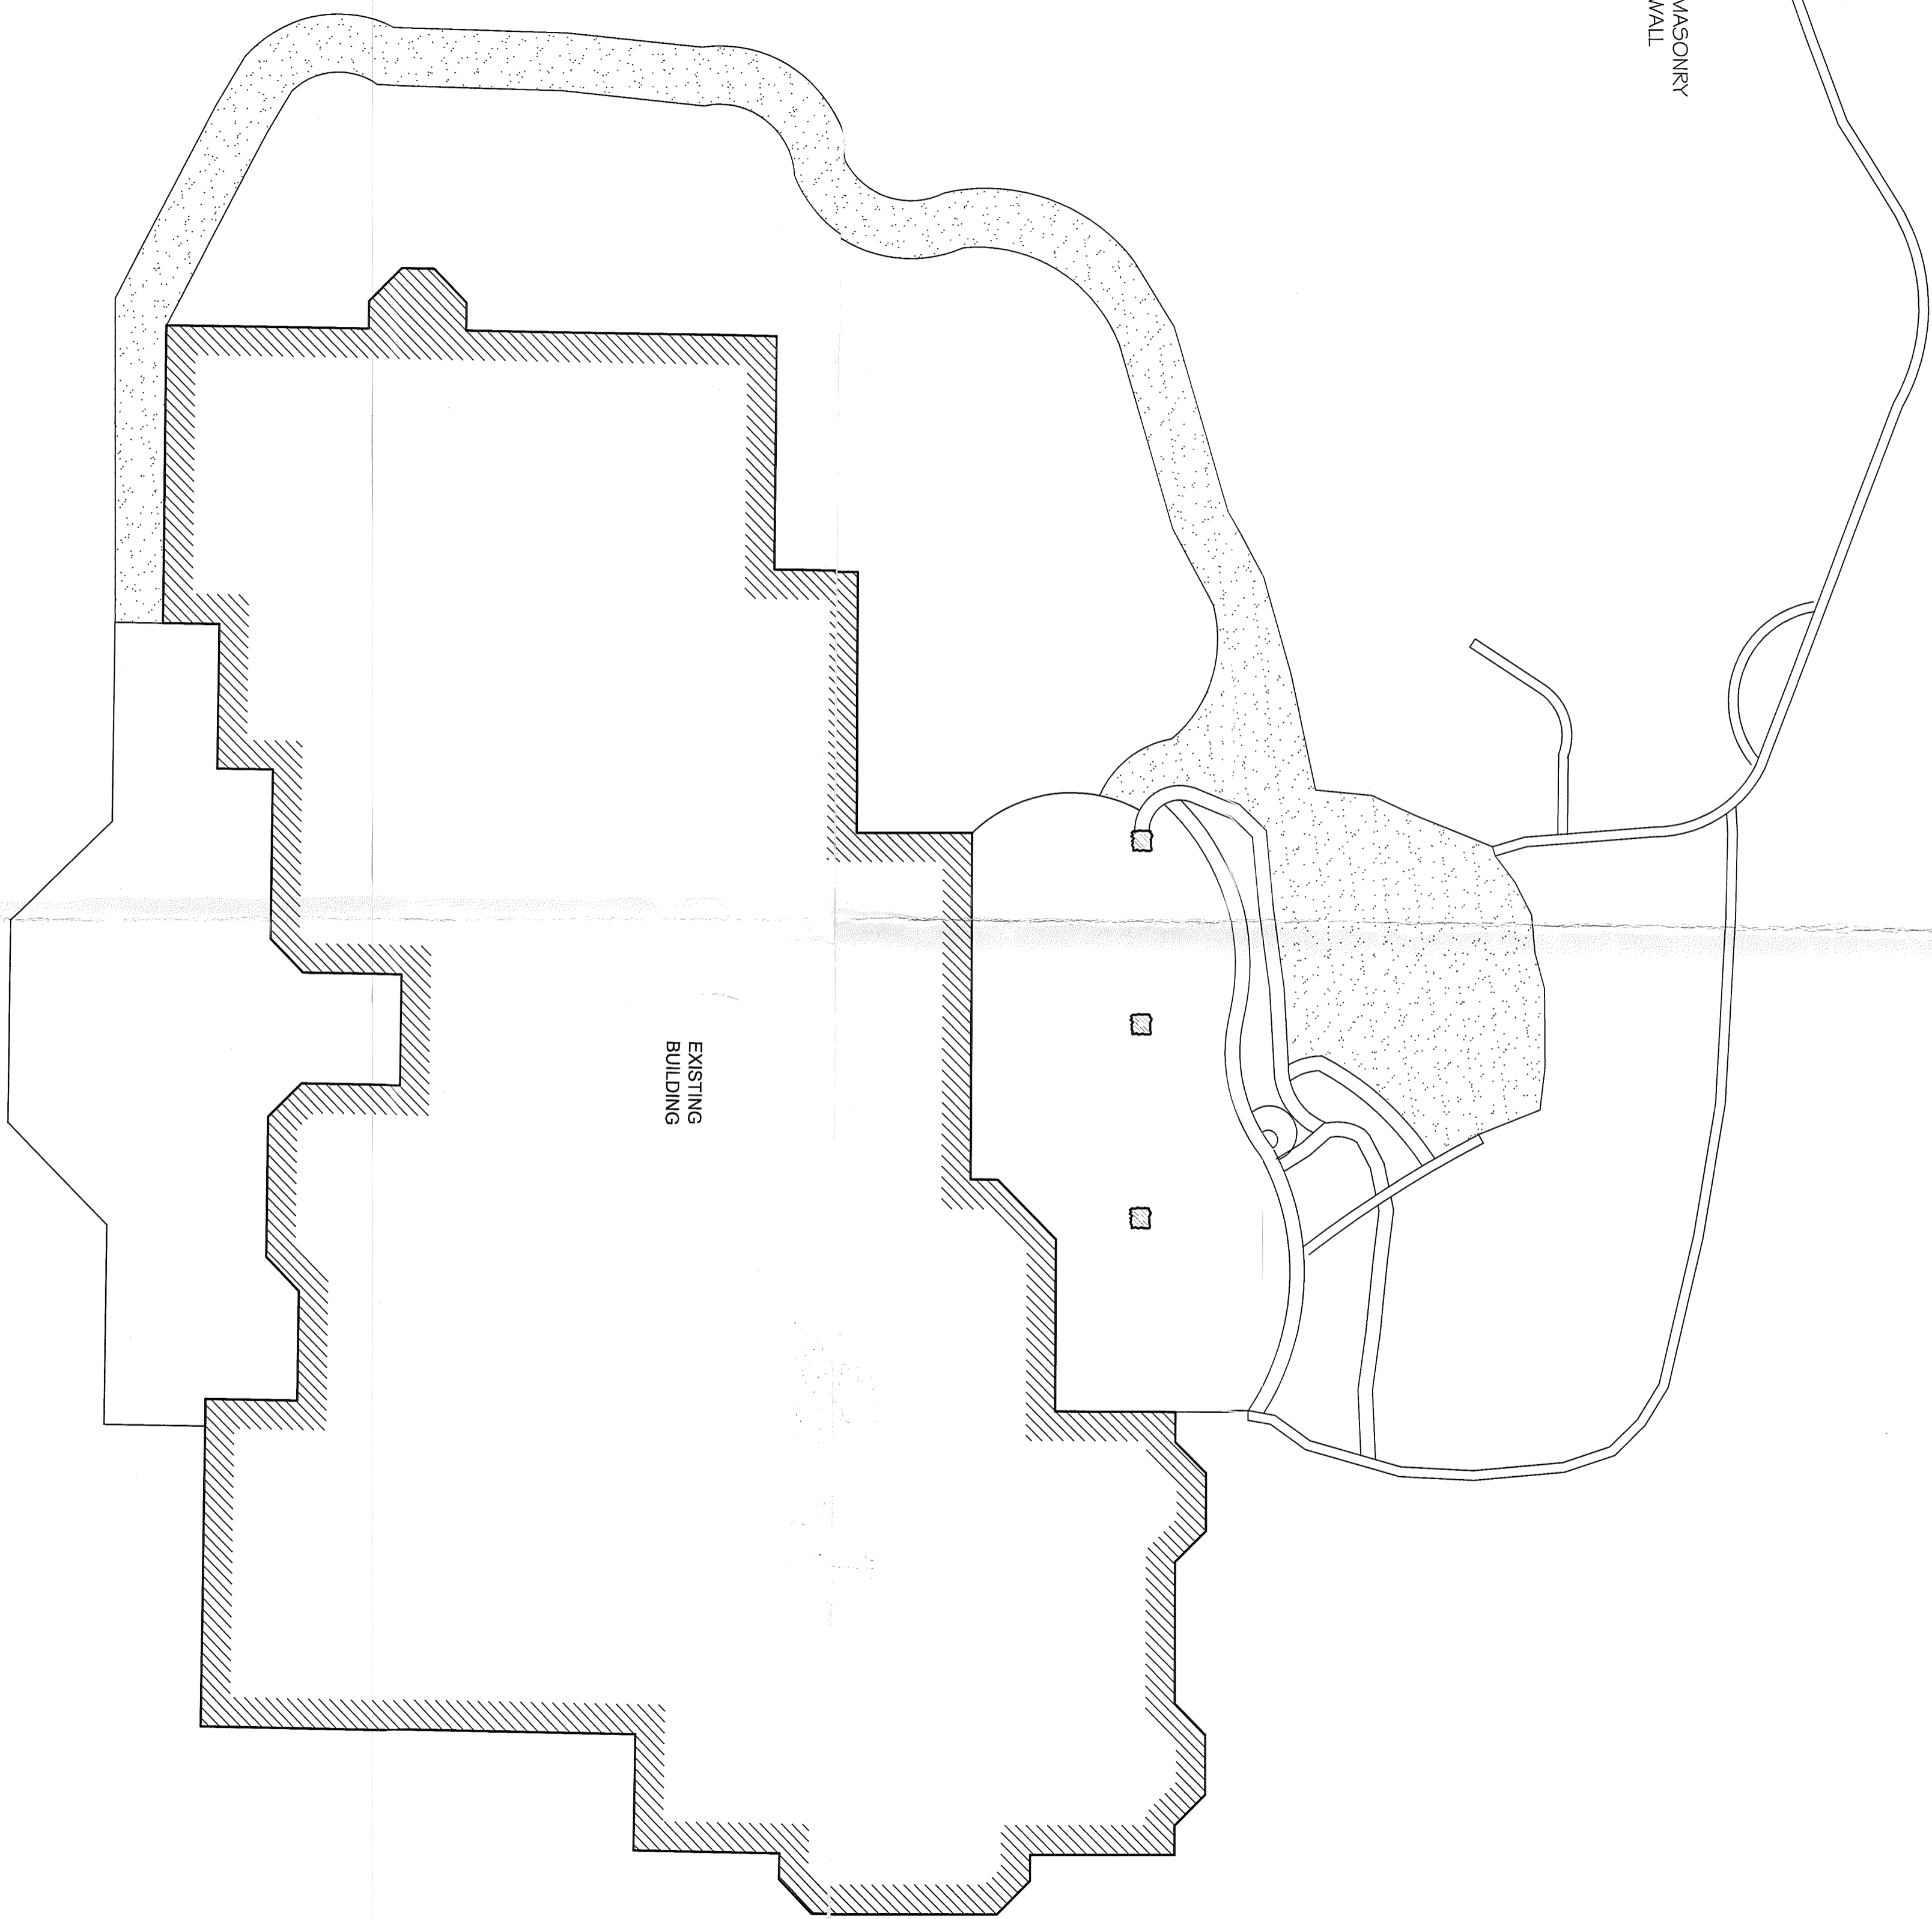

MASONRY WALL

RECEIVED JUL 10 2013

LU 20130061