


NOTES:

- DESIGN ASSUMES 150 PSF LIVE LOAD AND 20 PSF DEAD LOAD FOR MEZZANINE LEVEL. 1ST FLOOR CEILING HEIGHT IS 9 FT. NO ROOF OR STORAGE LOAD IS ASSUMED FOR THE FLOOR SYSTEM DESIGN.
- MEZZANINE DESIGN ASSUMES IT IS INDEPENDENT OF THE MAIN STRUCTURE AND ENCAPSULATED WITHIN. NO CONNECTIONS SHALL BE MADE TO MEZZANINE AND MAIN STRUCTURE. MEZZANINE IS DESIGNED FOR GRAVITY LOADING ONLY, FOUNDATION, LATERAL ANALYSIS/DESIGN IS NOT PART OF THE SCOPE FOR THIS DESIGN.
- LOAD BEARING WALLS SHALL BE A MINIMUM OF 2X4 SYP STUD GRADE MATERIAL WITH #3 GRADE PLATE MATERIAL TOP AND BOTTOM. SILL PLATES SHALL HAVE 1/2"x6" SIMPSON TITAN BOLTS @ 36" O.C.
- 1-1/8" MINIMUM FLOOR DECKING SHALL BE USED, NAIL W/8D NAILS AT 6:12 PATTERN (FIELD:INTERMEDIATE)
- ALL DIMENSIONS SHALL BE VERIFIED BY CONTRACTOR

MEZZANINE FRAMING PLAN
N.T.S

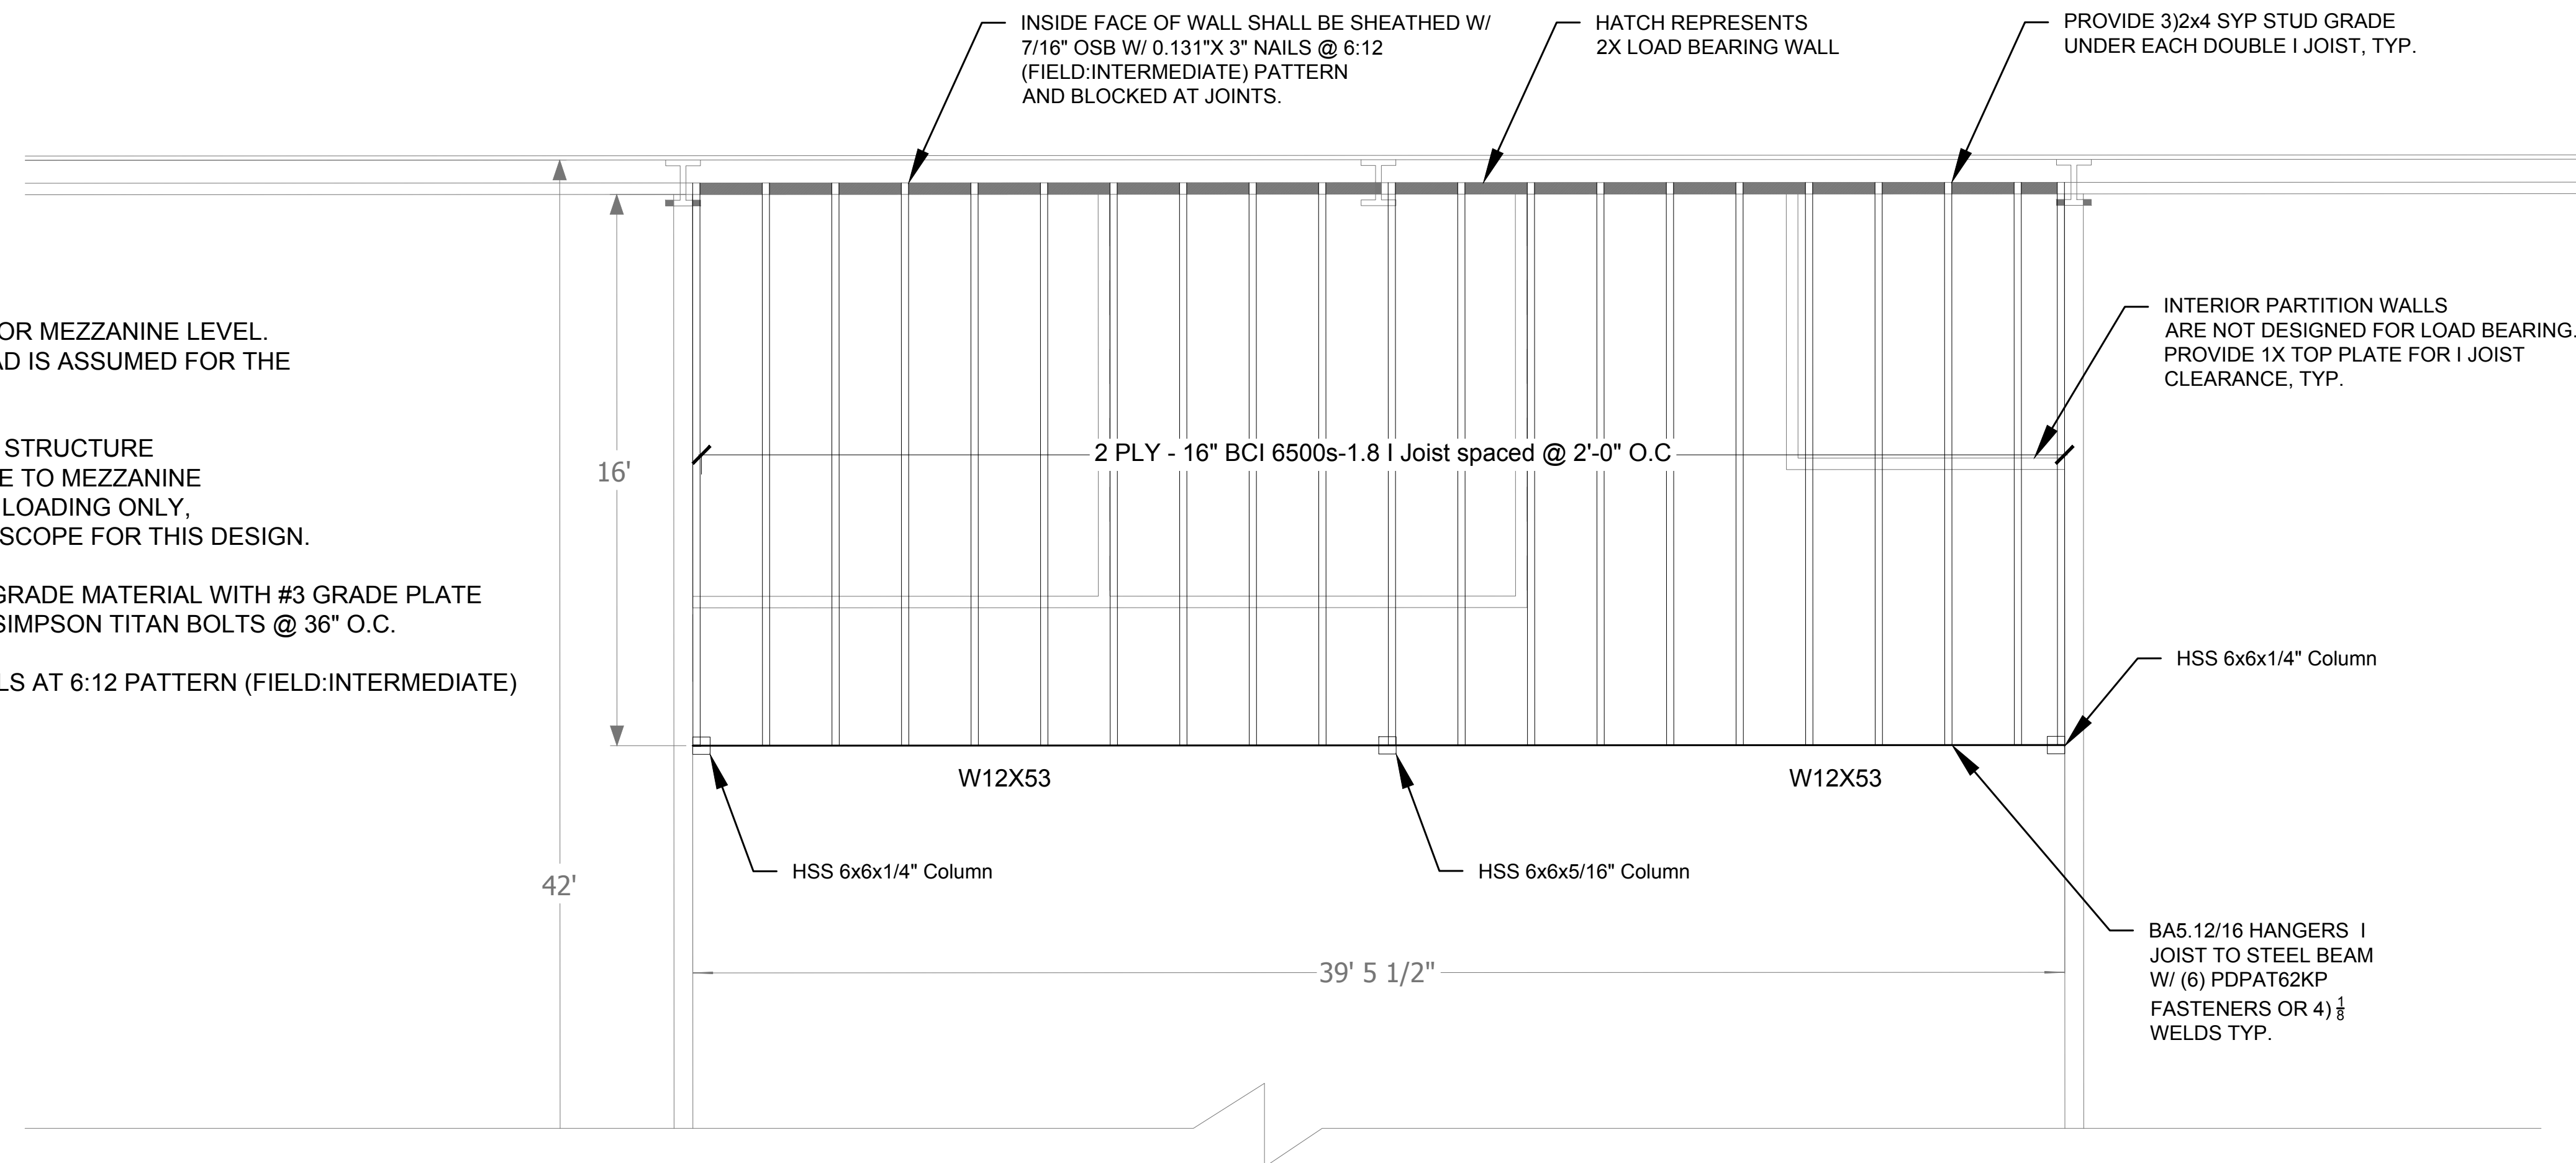


1	TYP COL TO BEAM WELDED CONNX N.T.S	2	TYP COL TO BEAM END CONNX N.T.S	3	DETAIL N.T.S	4	DETAIL N.T.S																				
<table border="1"> <thead> <tr> <th colspan="5">COLUMN & BASE PLATE SCHEDULE</th> </tr> <tr> <th>TYPE</th> <th>SIZE</th> <th>BASE PL TYPE</th> <th>BP SIZE (IN)</th> <th>BOLTS(IN)</th> </tr> </thead> <tbody> <tr> <td>C1</td> <td>HSS 6"x6"</td> <td>B1</td> <td>12"x12"x1"</td> <td>4- 3/4" Ø</td> </tr> <tr> <td> </td> <td> </td> <td> </td> <td> </td> <td> </td> </tr> </tbody> </table>		COLUMN & BASE PLATE SCHEDULE					TYPE	SIZE	BASE PL TYPE	BP SIZE (IN)	BOLTS(IN)	C1	HSS 6"x6"	B1	12"x12"x1"	4- 3/4" Ø								<p>FOUNDATION FOOTING AND REINFORCEMENT BY OTHERS</p>		<p>FOUNDATION FOOTING AND REINFORCEMENT BY OTHERS</p>	
COLUMN & BASE PLATE SCHEDULE																											
TYPE	SIZE	BASE PL TYPE	BP SIZE (IN)	BOLTS(IN)																							
C1	HSS 6"x6"	B1	12"x12"x1"	4- 3/4" Ø																							
5	COLUMN BASE PL DETAIL N.T.S	6	I-JOIST TO STEEL BEAM CONNX N.T.S	7	DETAIL N.T.S	8	DETAIL N.T.S																				



NP CONSULTING

FIRM REGISTRATION:
F-24534

3607 VINEYARD WAY
FARMERS BRANCH 75234

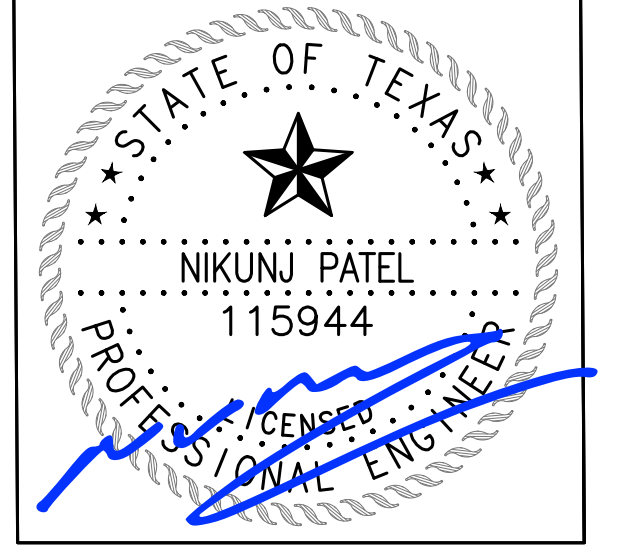

BUSINESS PARK
1984 BUSINESS PARK BLVD
ARGYLE, TX 76226

Project Name:
Project Address:
City, State
Lot/Block
Project Version

TX BUSINESS PARKS
308 E. FM 1830
ARGYLE, Texas 76226

Builder Name:
Builder Address:
City, State

SCALE:
N.T.S

DATE:
1/18/24

DRAWN/CHECKED:

SHEET NO:
S1.1