


GREENGATE ONE

GREENGATE NORTH PARK, LLC
2555 SEVERN AVENUE, SUITE 200
METAIRIE, LA 70002

KEY PLAN

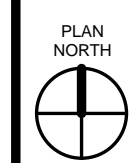



THESE DRAWINGS ARE THE SOLE PROPERTY OF FAUNTLEROY LATHAM WELDON BARRÉ ARCHITECTS, APC, AND ARE ISSUED AS INSTRUMENTS OF SERVICE. THESE DRAWINGS SHALL NOT BE COPIED, REPRODUCED OR USED IN ANY MANNER WITHOUT WRITTEN CONSENT OF FAUNTLEROY LATHAM WELDON BARRÉ ARCHITECTS, APC.

Issue	Date	Remark

FLOOR PLAN

DESIGN DEVELOPMENT

Job No.	213073.01	Sheet No.	200
Drawn by	VJC	SD1.0	
Checked by	KJW		
Date	11/21/2013		

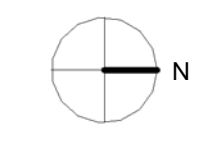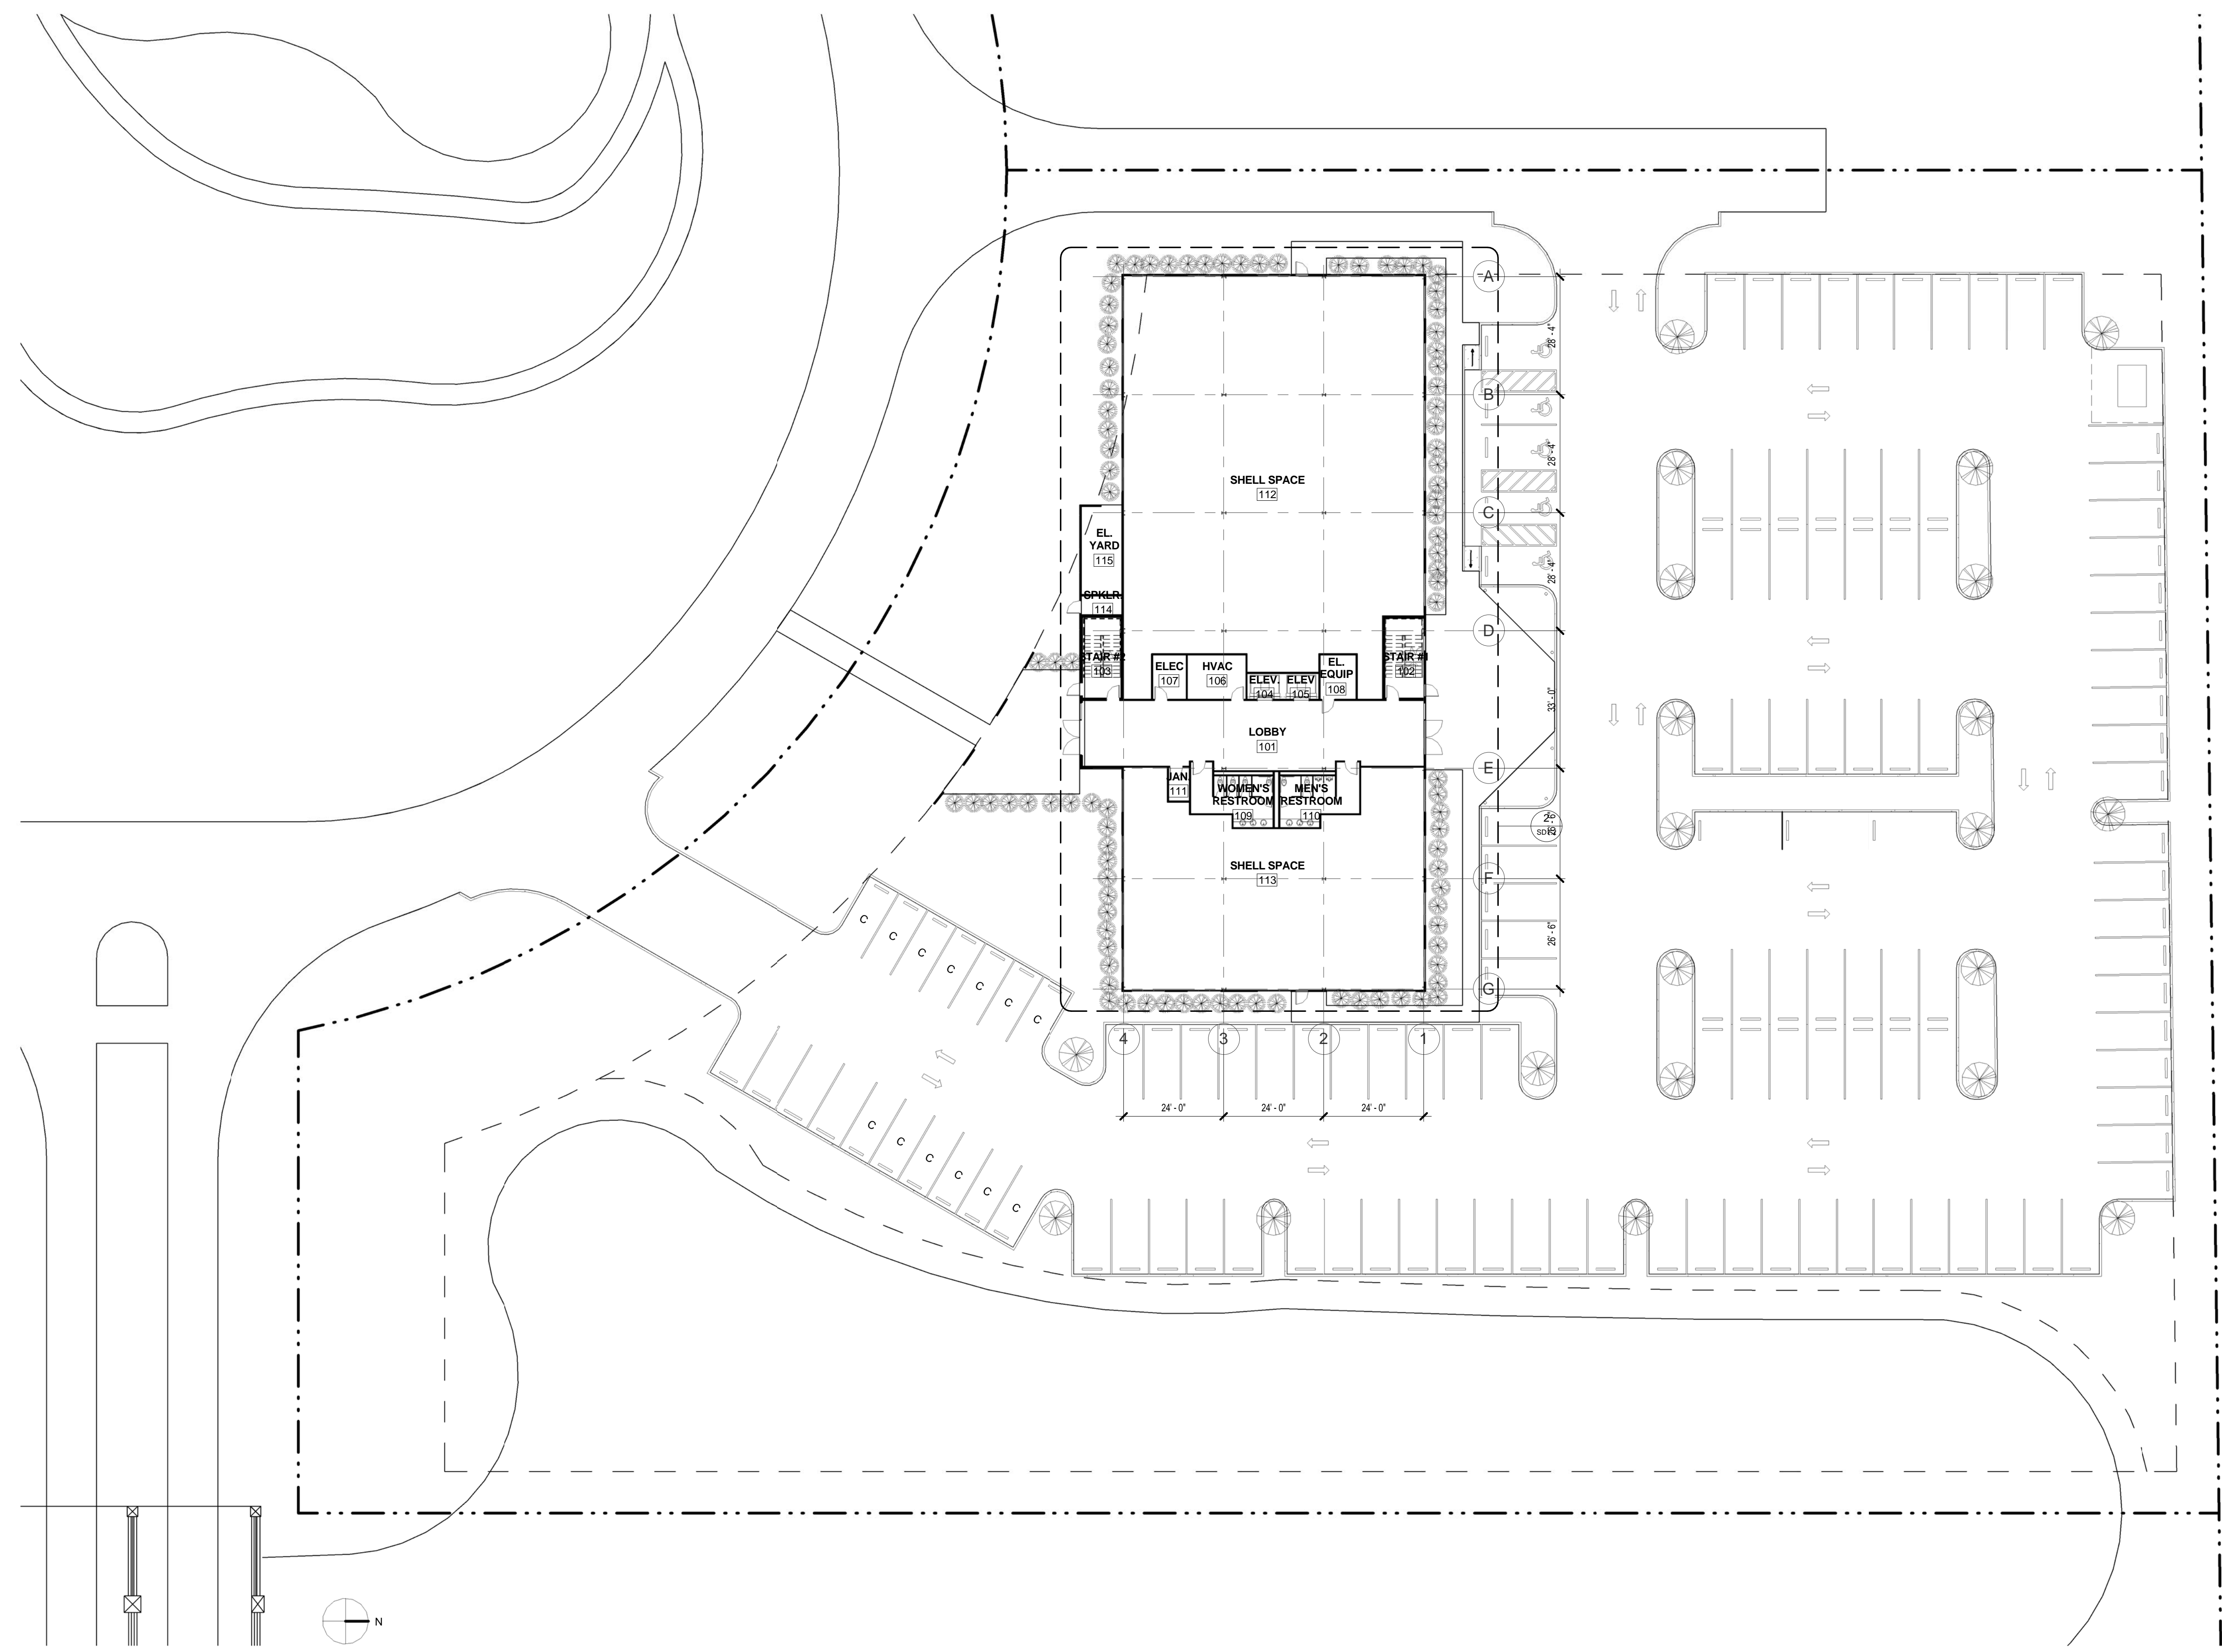

1 SITE PLAN
SD1.0 1" = 20'-0"