

KEY PLAN



WESTLAKE PLAZA

LOVELAND, COLORADO


RETAIL SHOPS BUILDING - A
A Denver Holdings, Inc. Development

SHEET TITLE	RETAIL A FLOOR PLAN
DATE	11 APR 94
DRAWN	JW
REVISION/DESCRIPTION	
BLDG. PERMIT	4/11/94
PROJECT NO.	
SHEET NO.	

A1

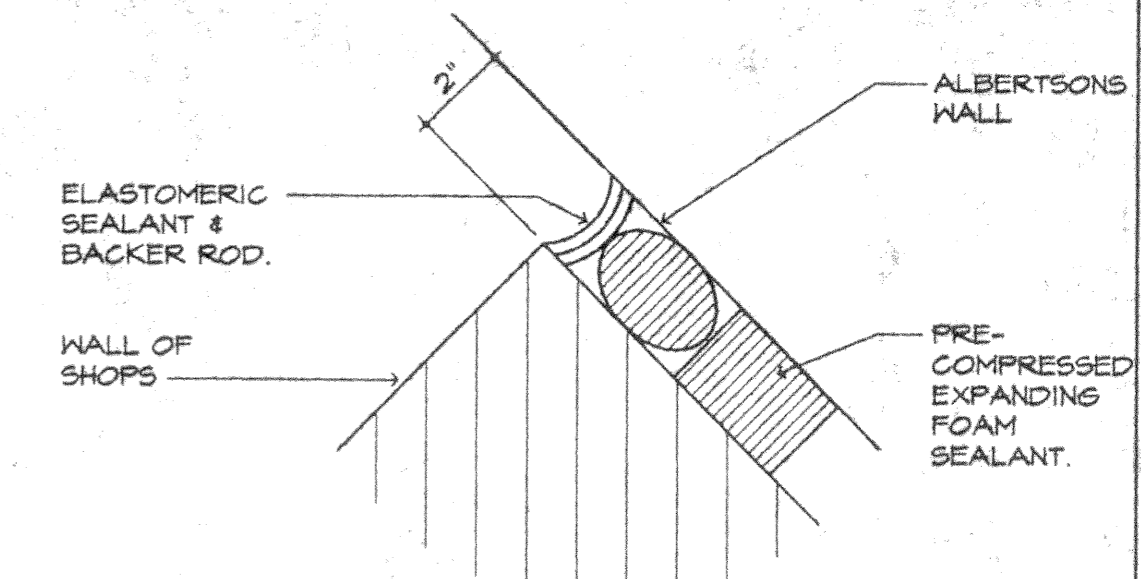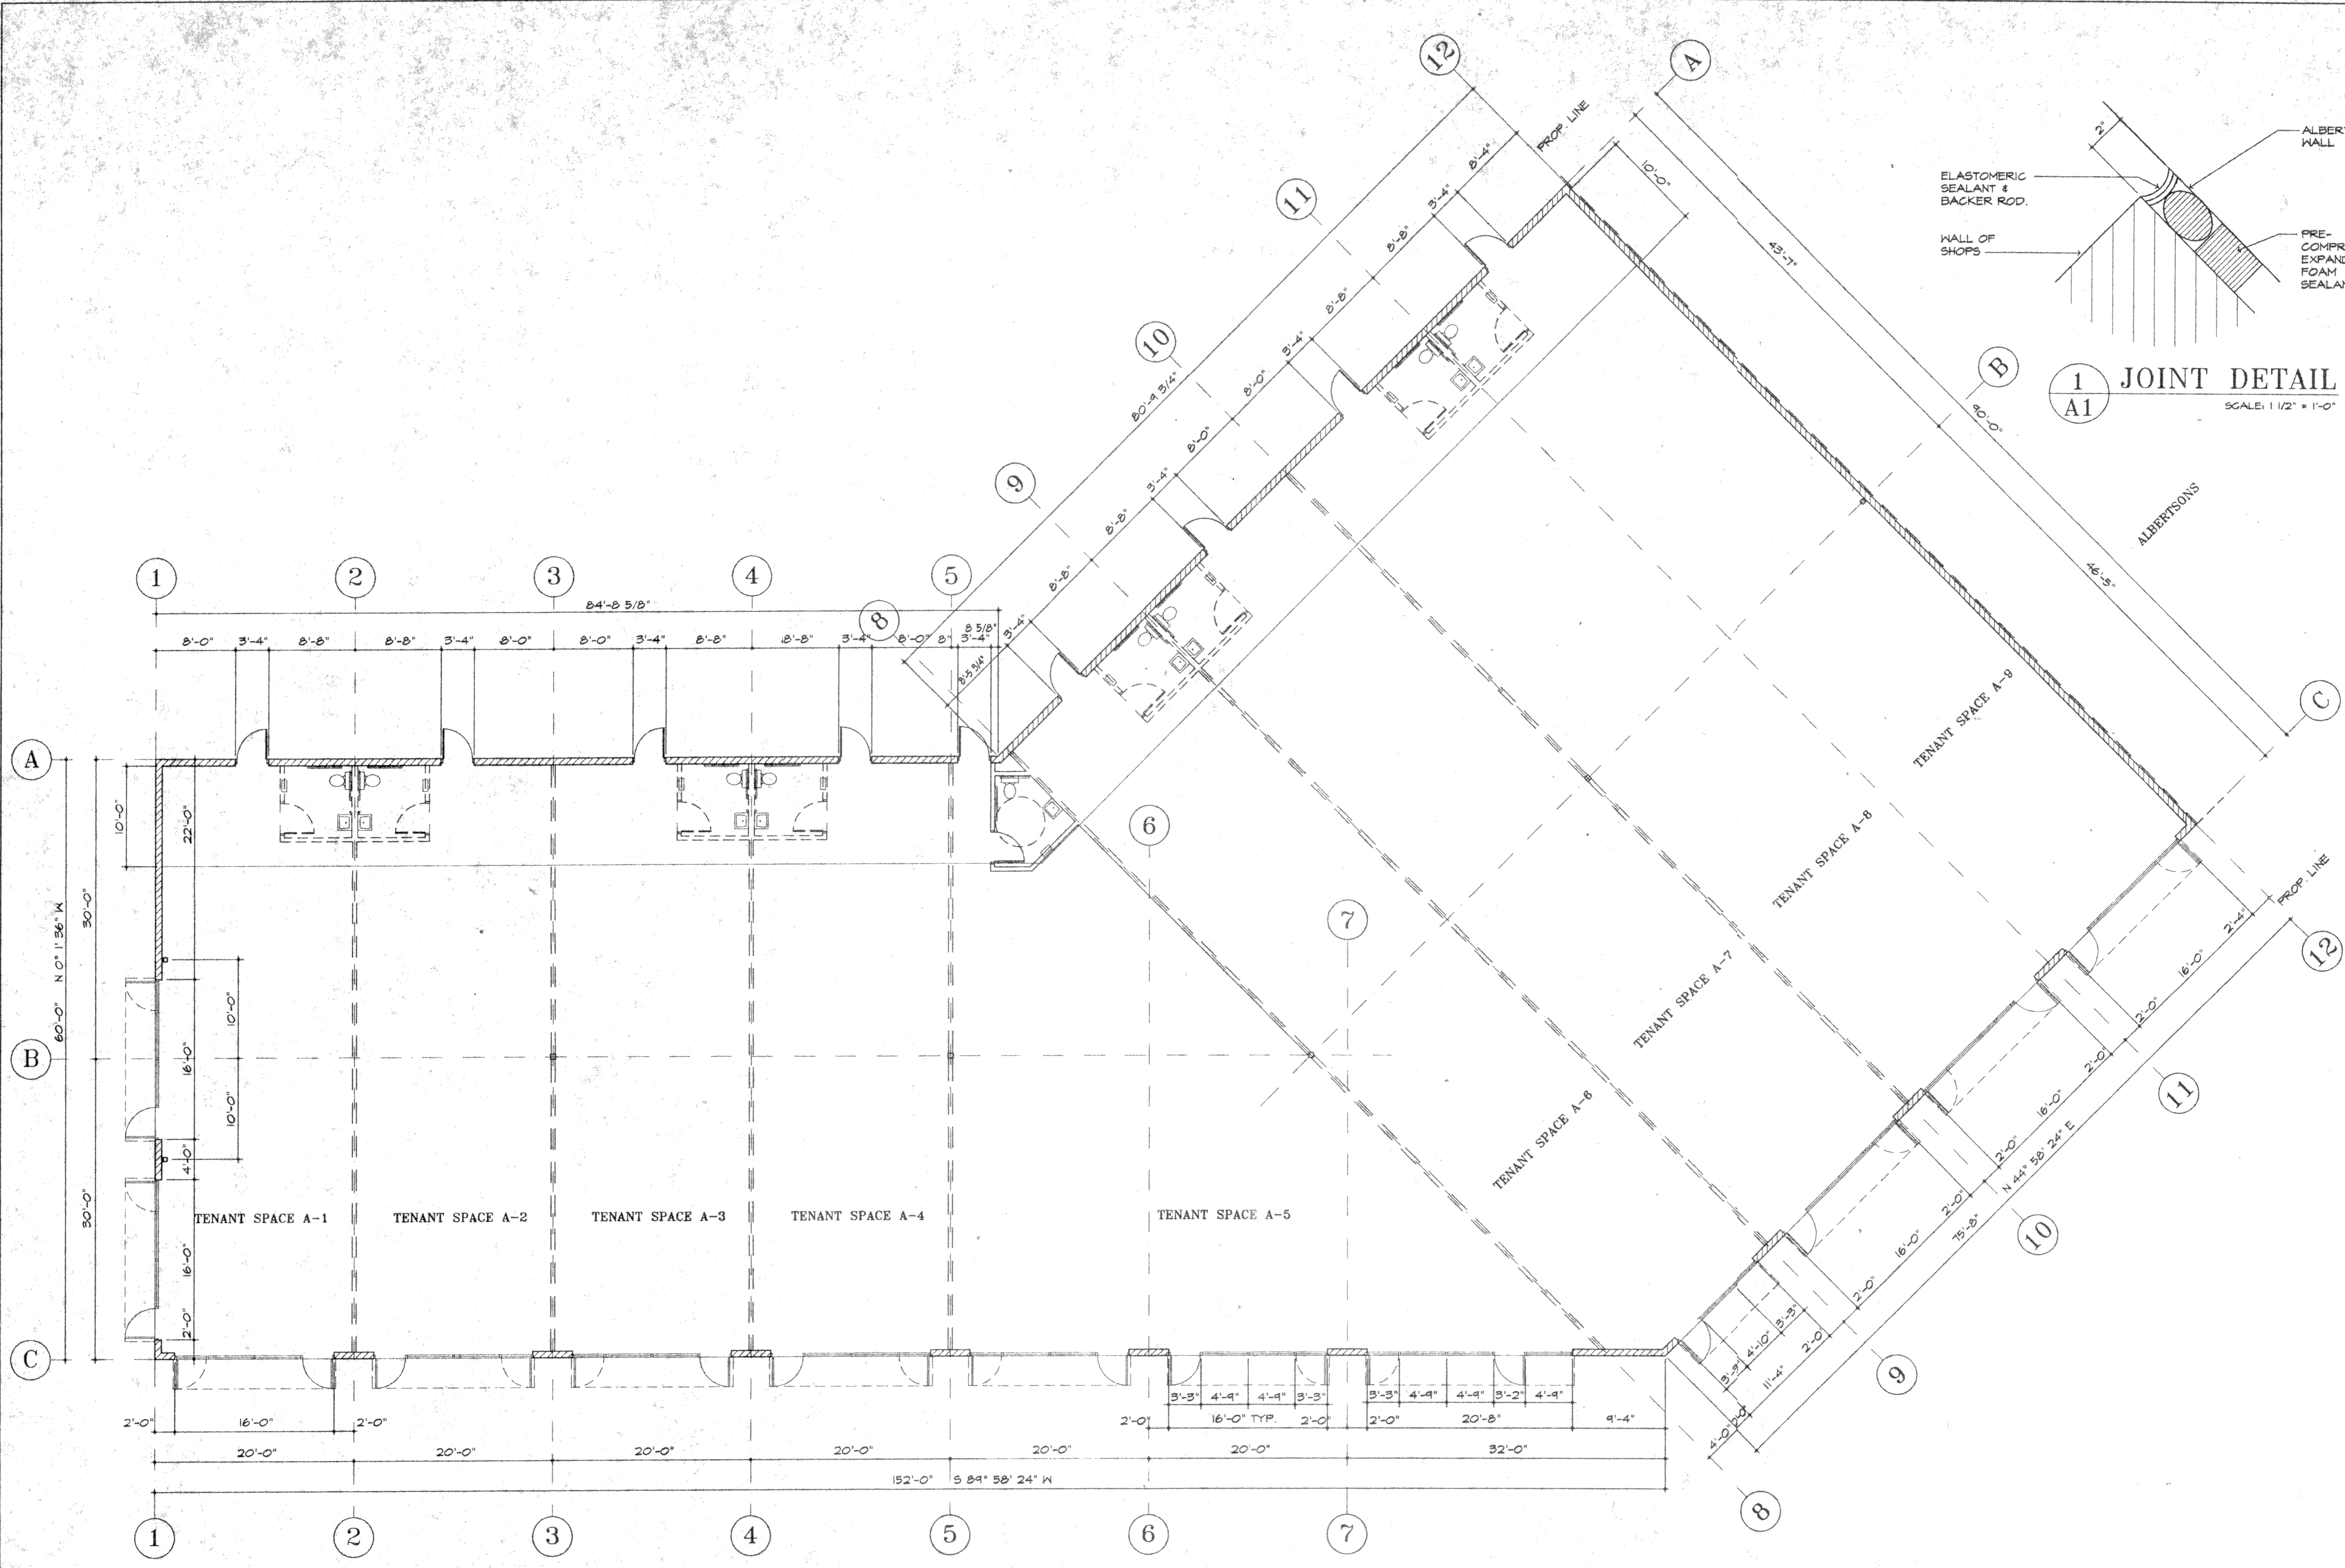

FLOOR PLAN

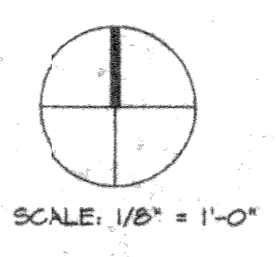

PLAN STORAGE
Retrieval # 158-B