



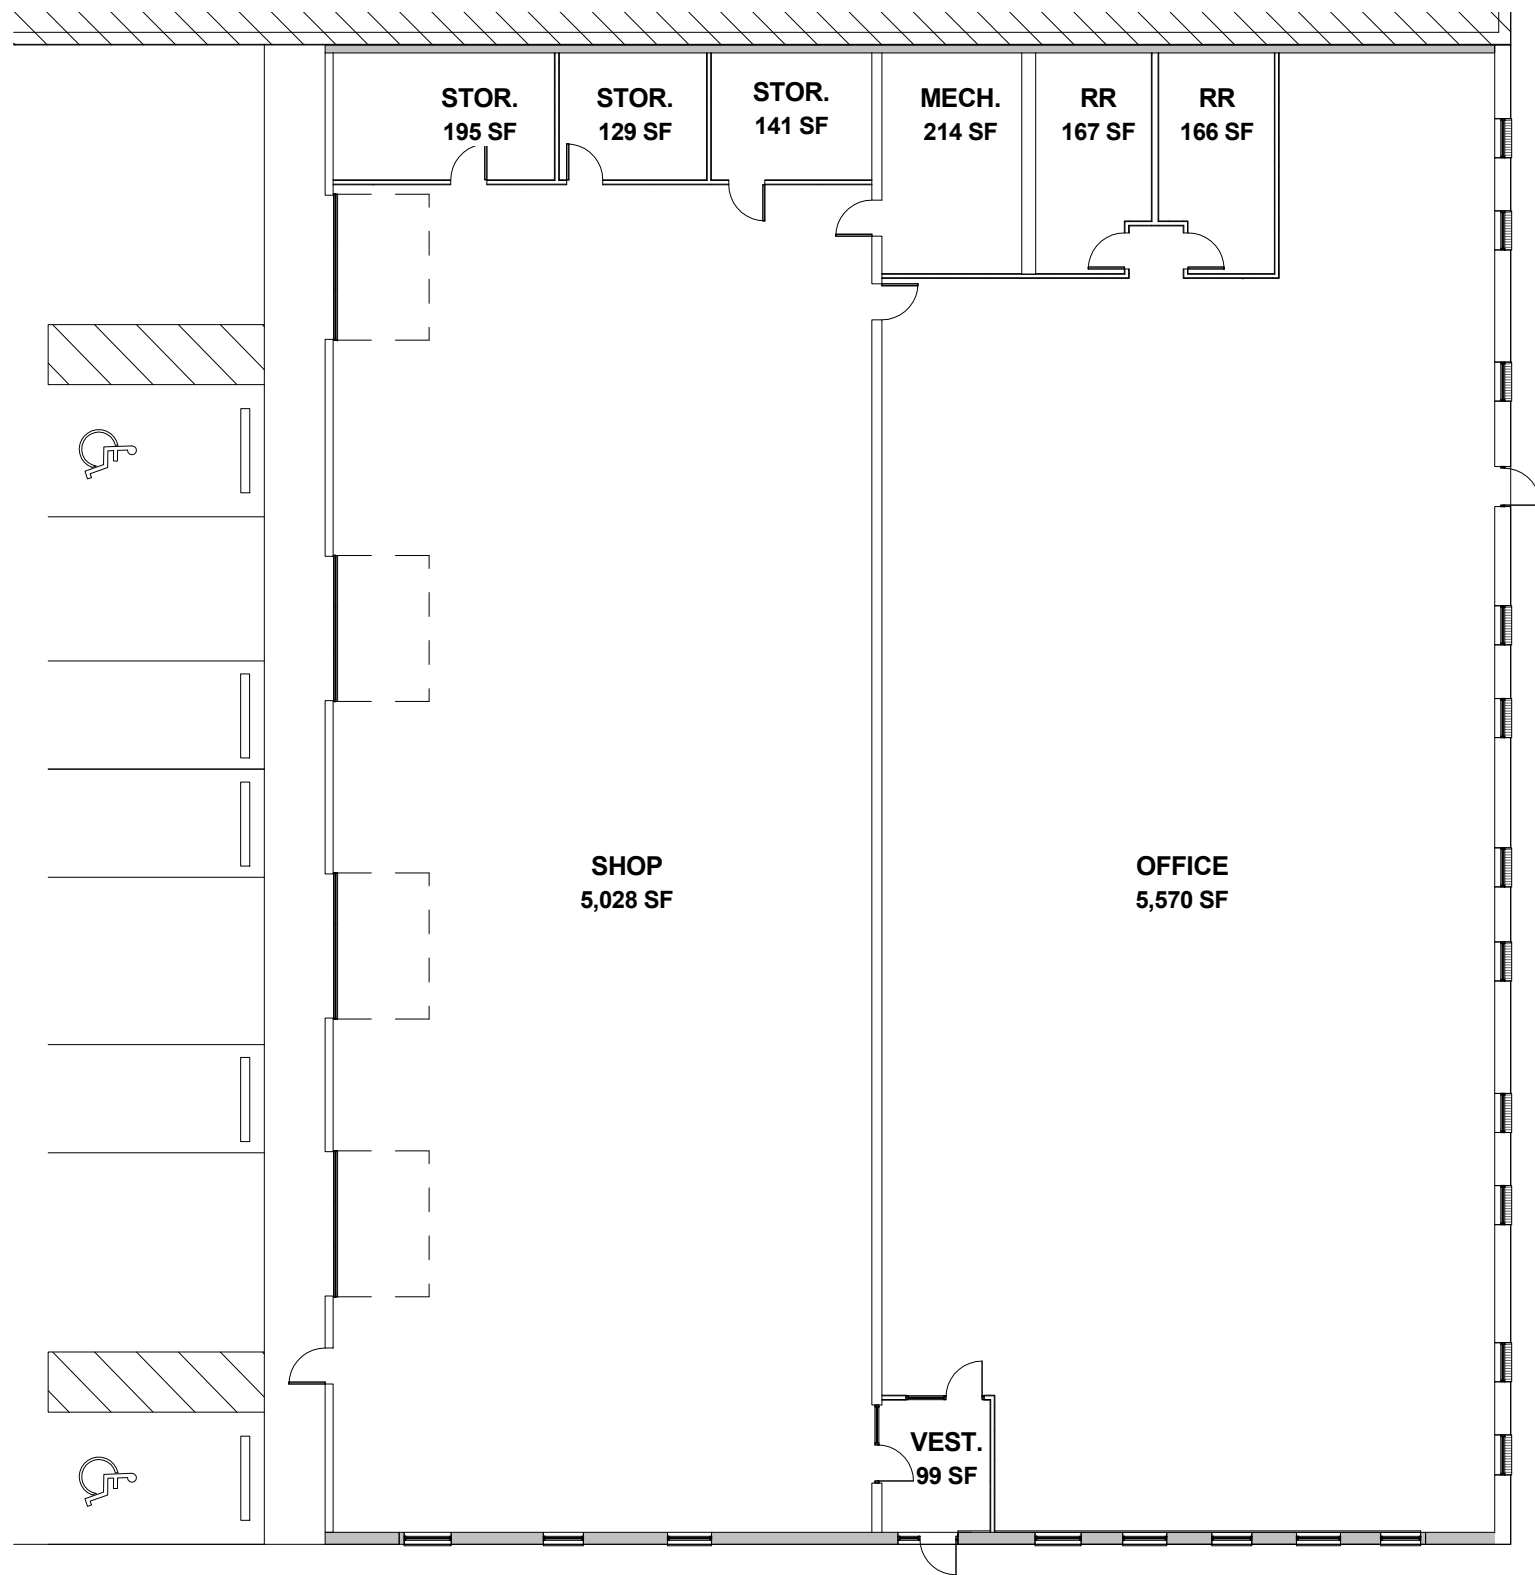

A CONCEPT LEASE PLAN A
SCALE: 1/16" = 1'-0"

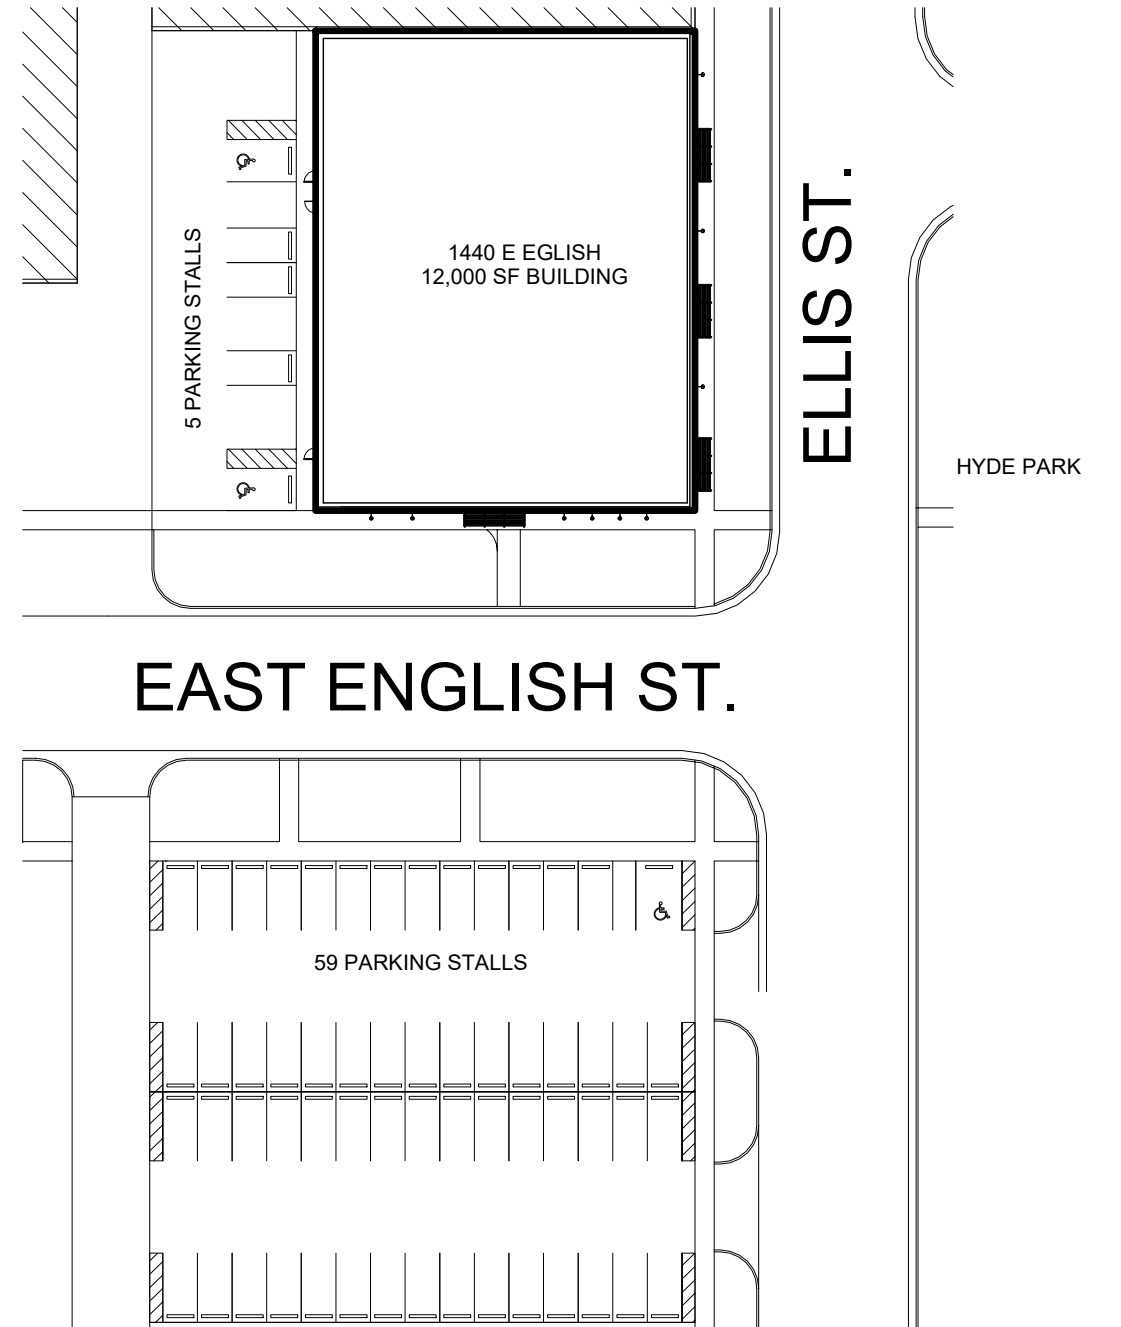

B SITE PLAN
SCALE: 1" = 50'-0"

1440 E. ENGLISH
WICHITA, KS

CONCEPT TENANT PLAN / 04/05/17

SHIELDEN
ARCHITECTURE