


FIRST FLOOR PLAN OP1

SCALE : 1/8" = 1'-0"

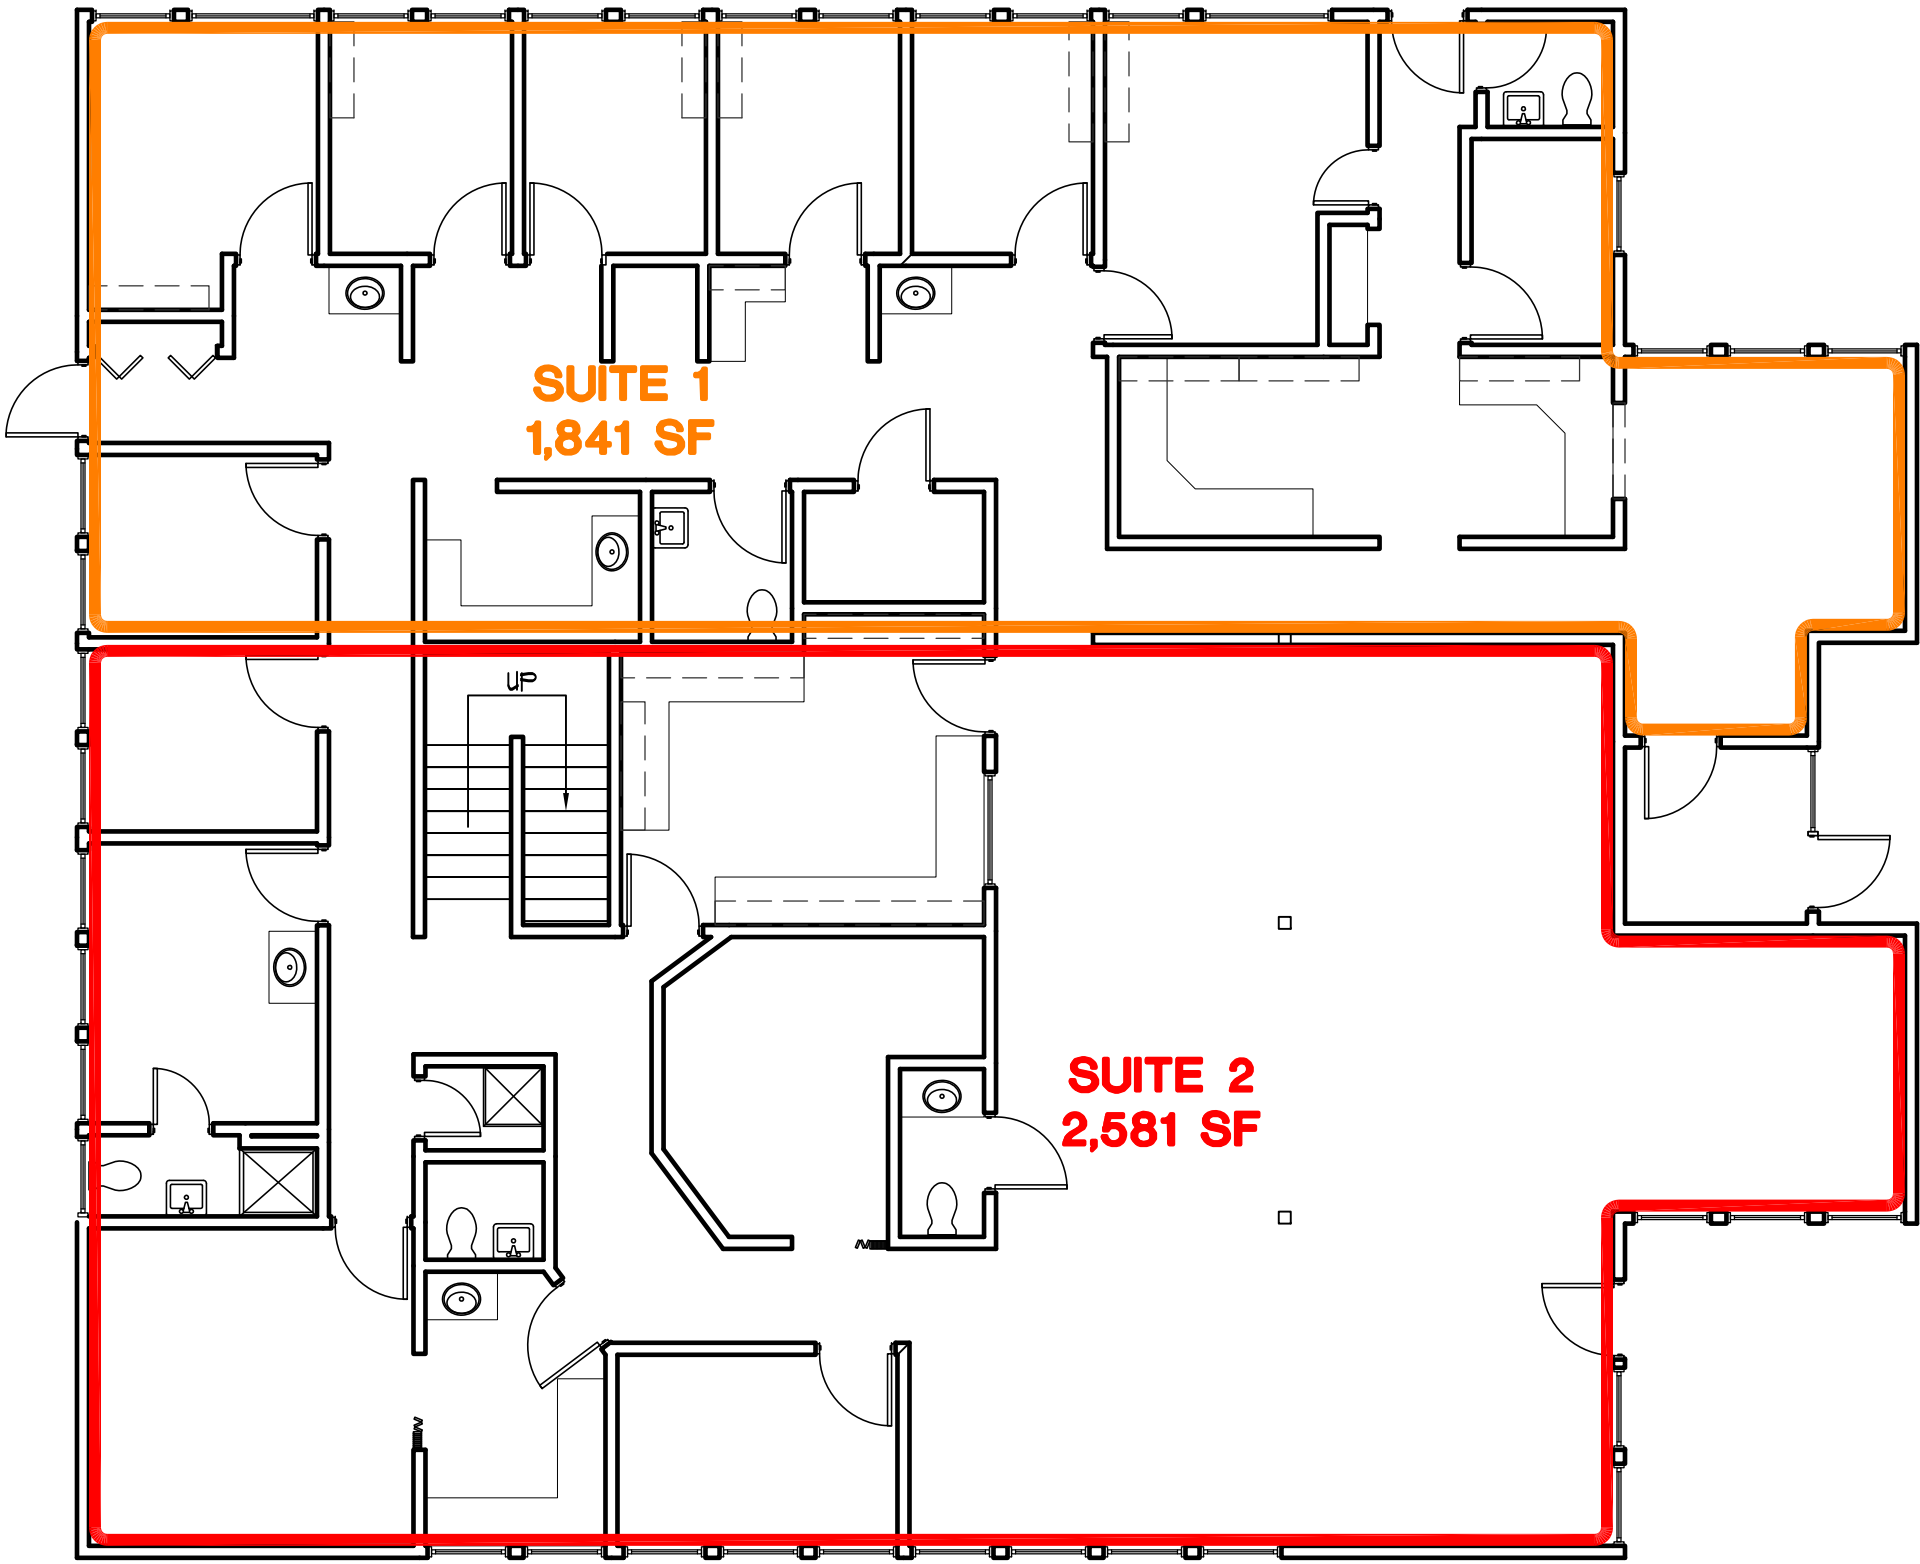