



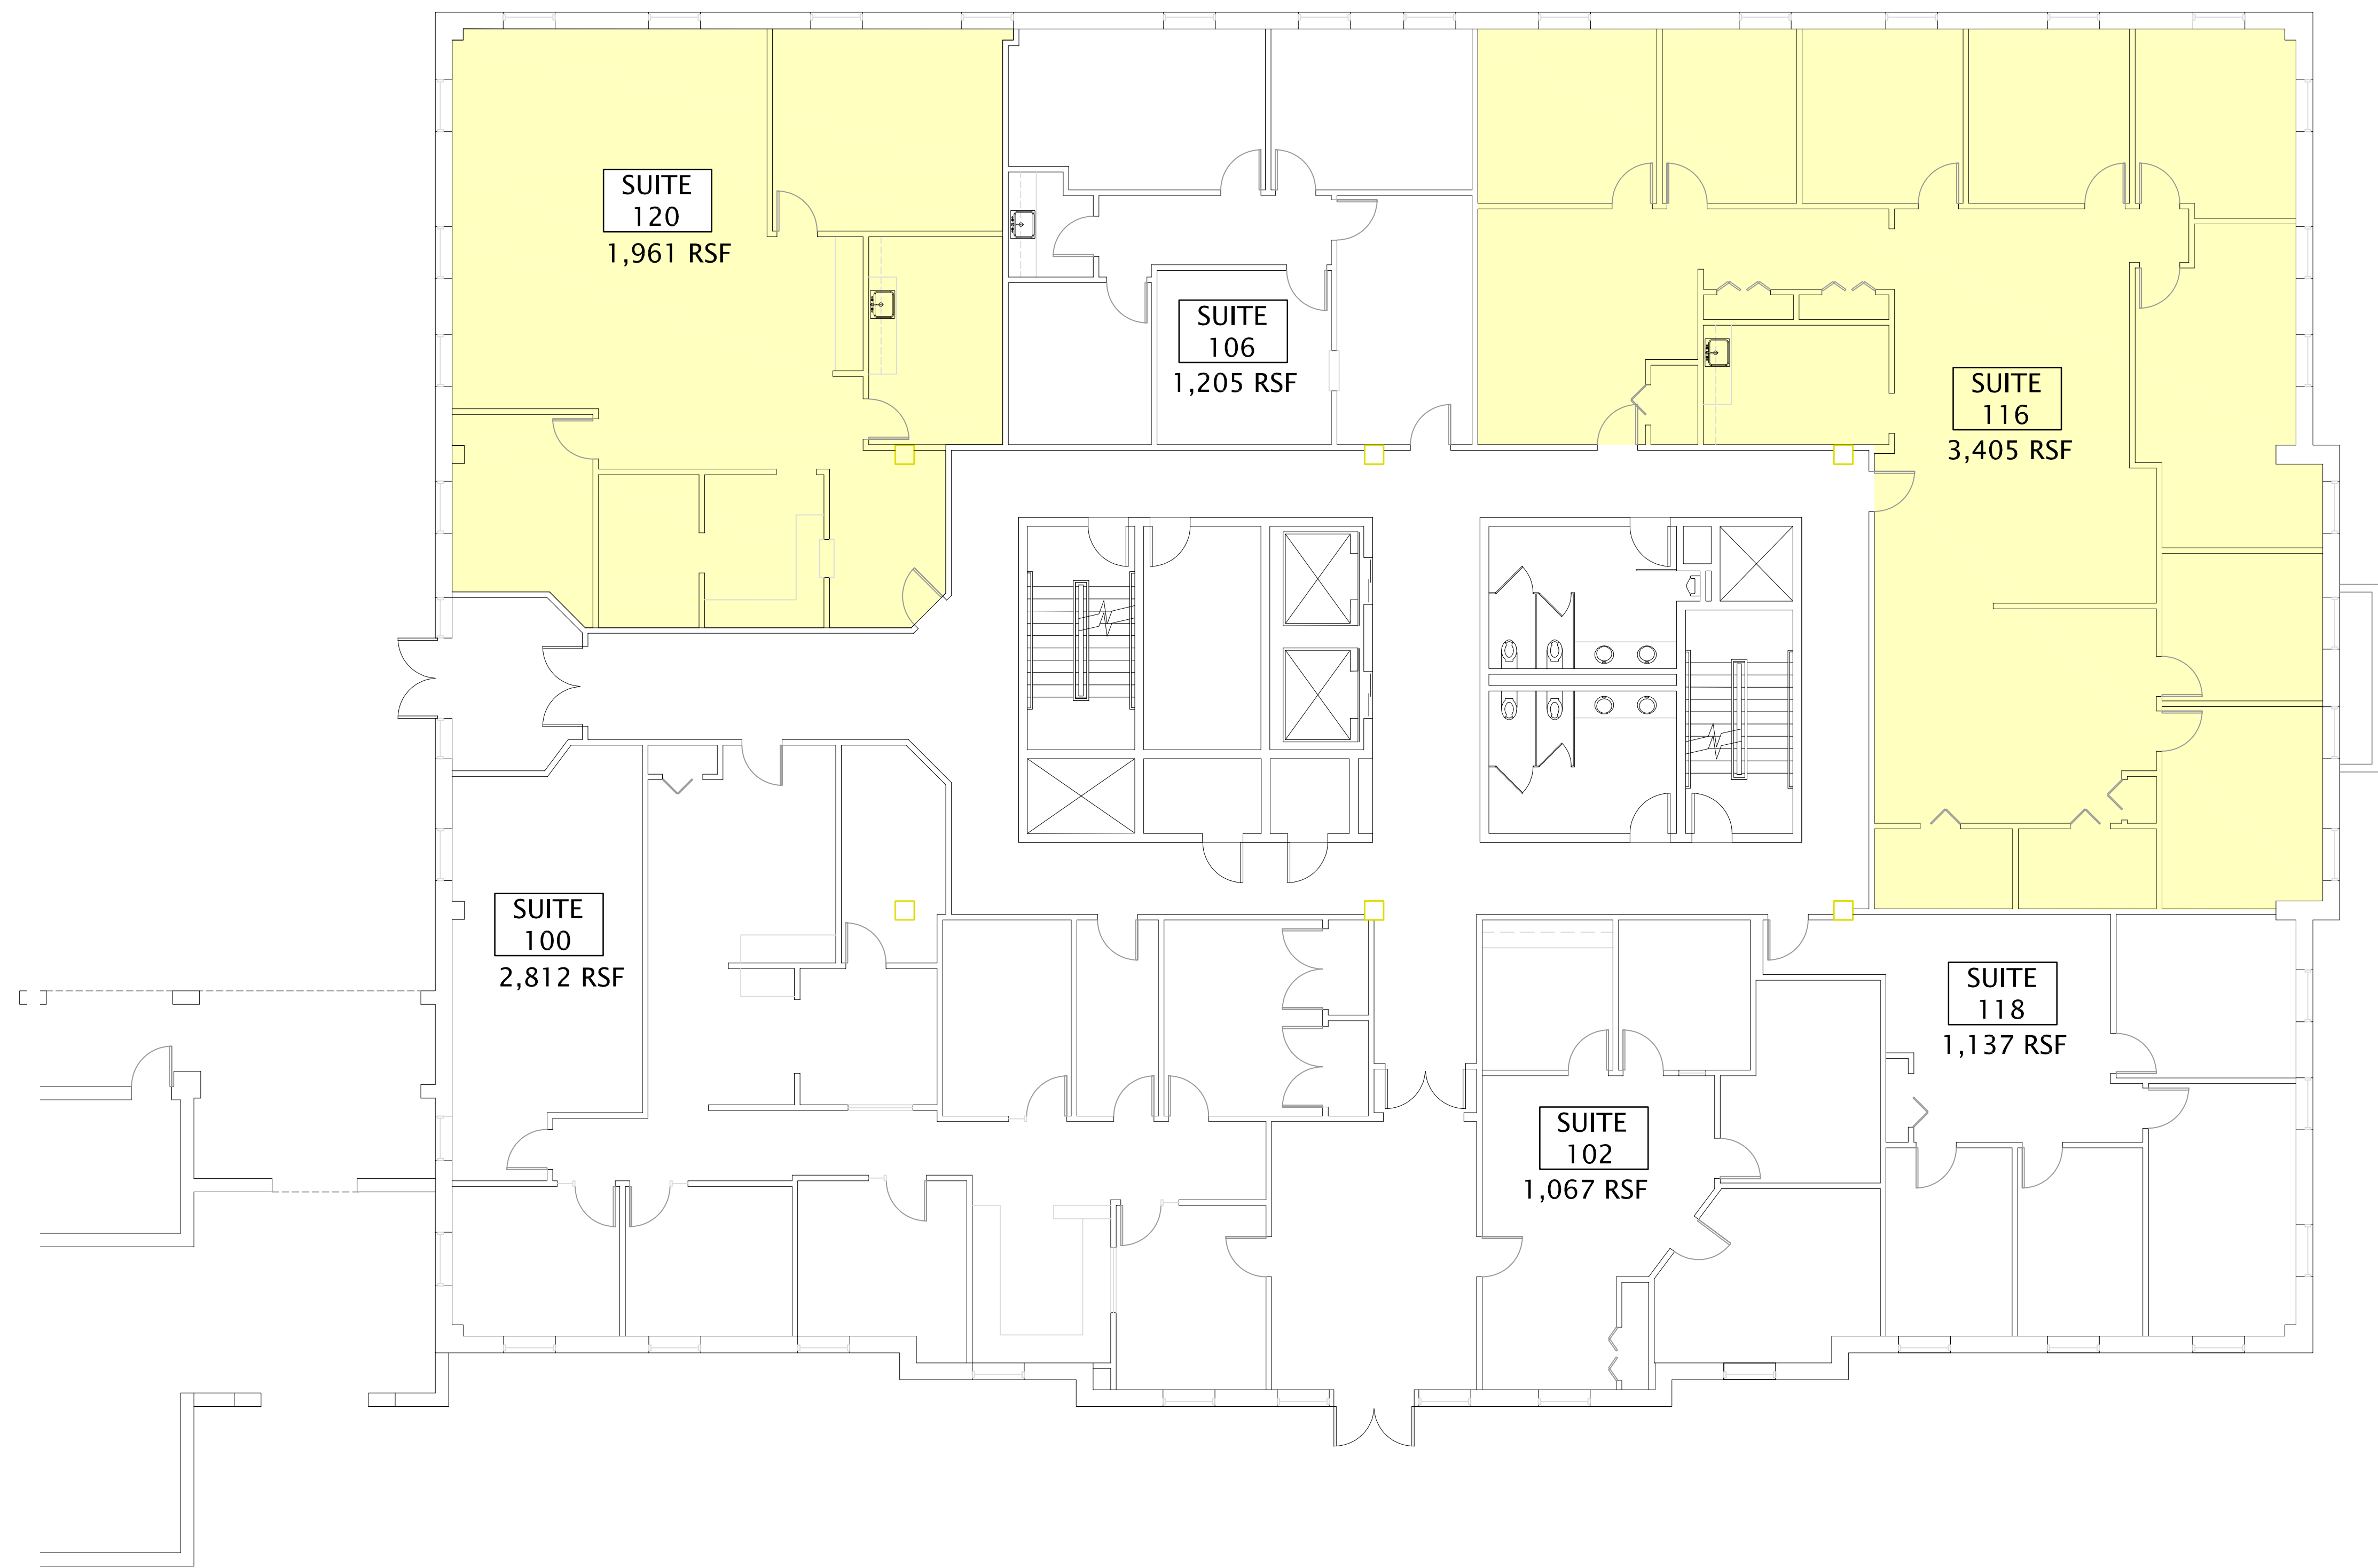


First Floor Plan

Scale: 1/8" = 1'-0" (when printed @ 24"x36")

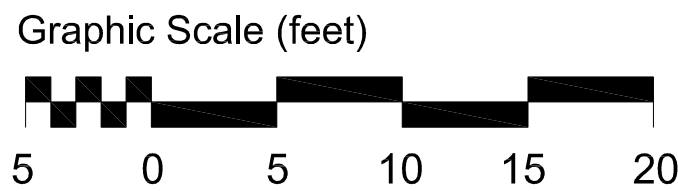



Property Managers:
34900 Chardon, LLC
6200 Rockside Woods Blvd.
Suite 105
Independence, OH 44131

Mount Vernon
6690 Beta Drive
Mayfield Village, OH 44134

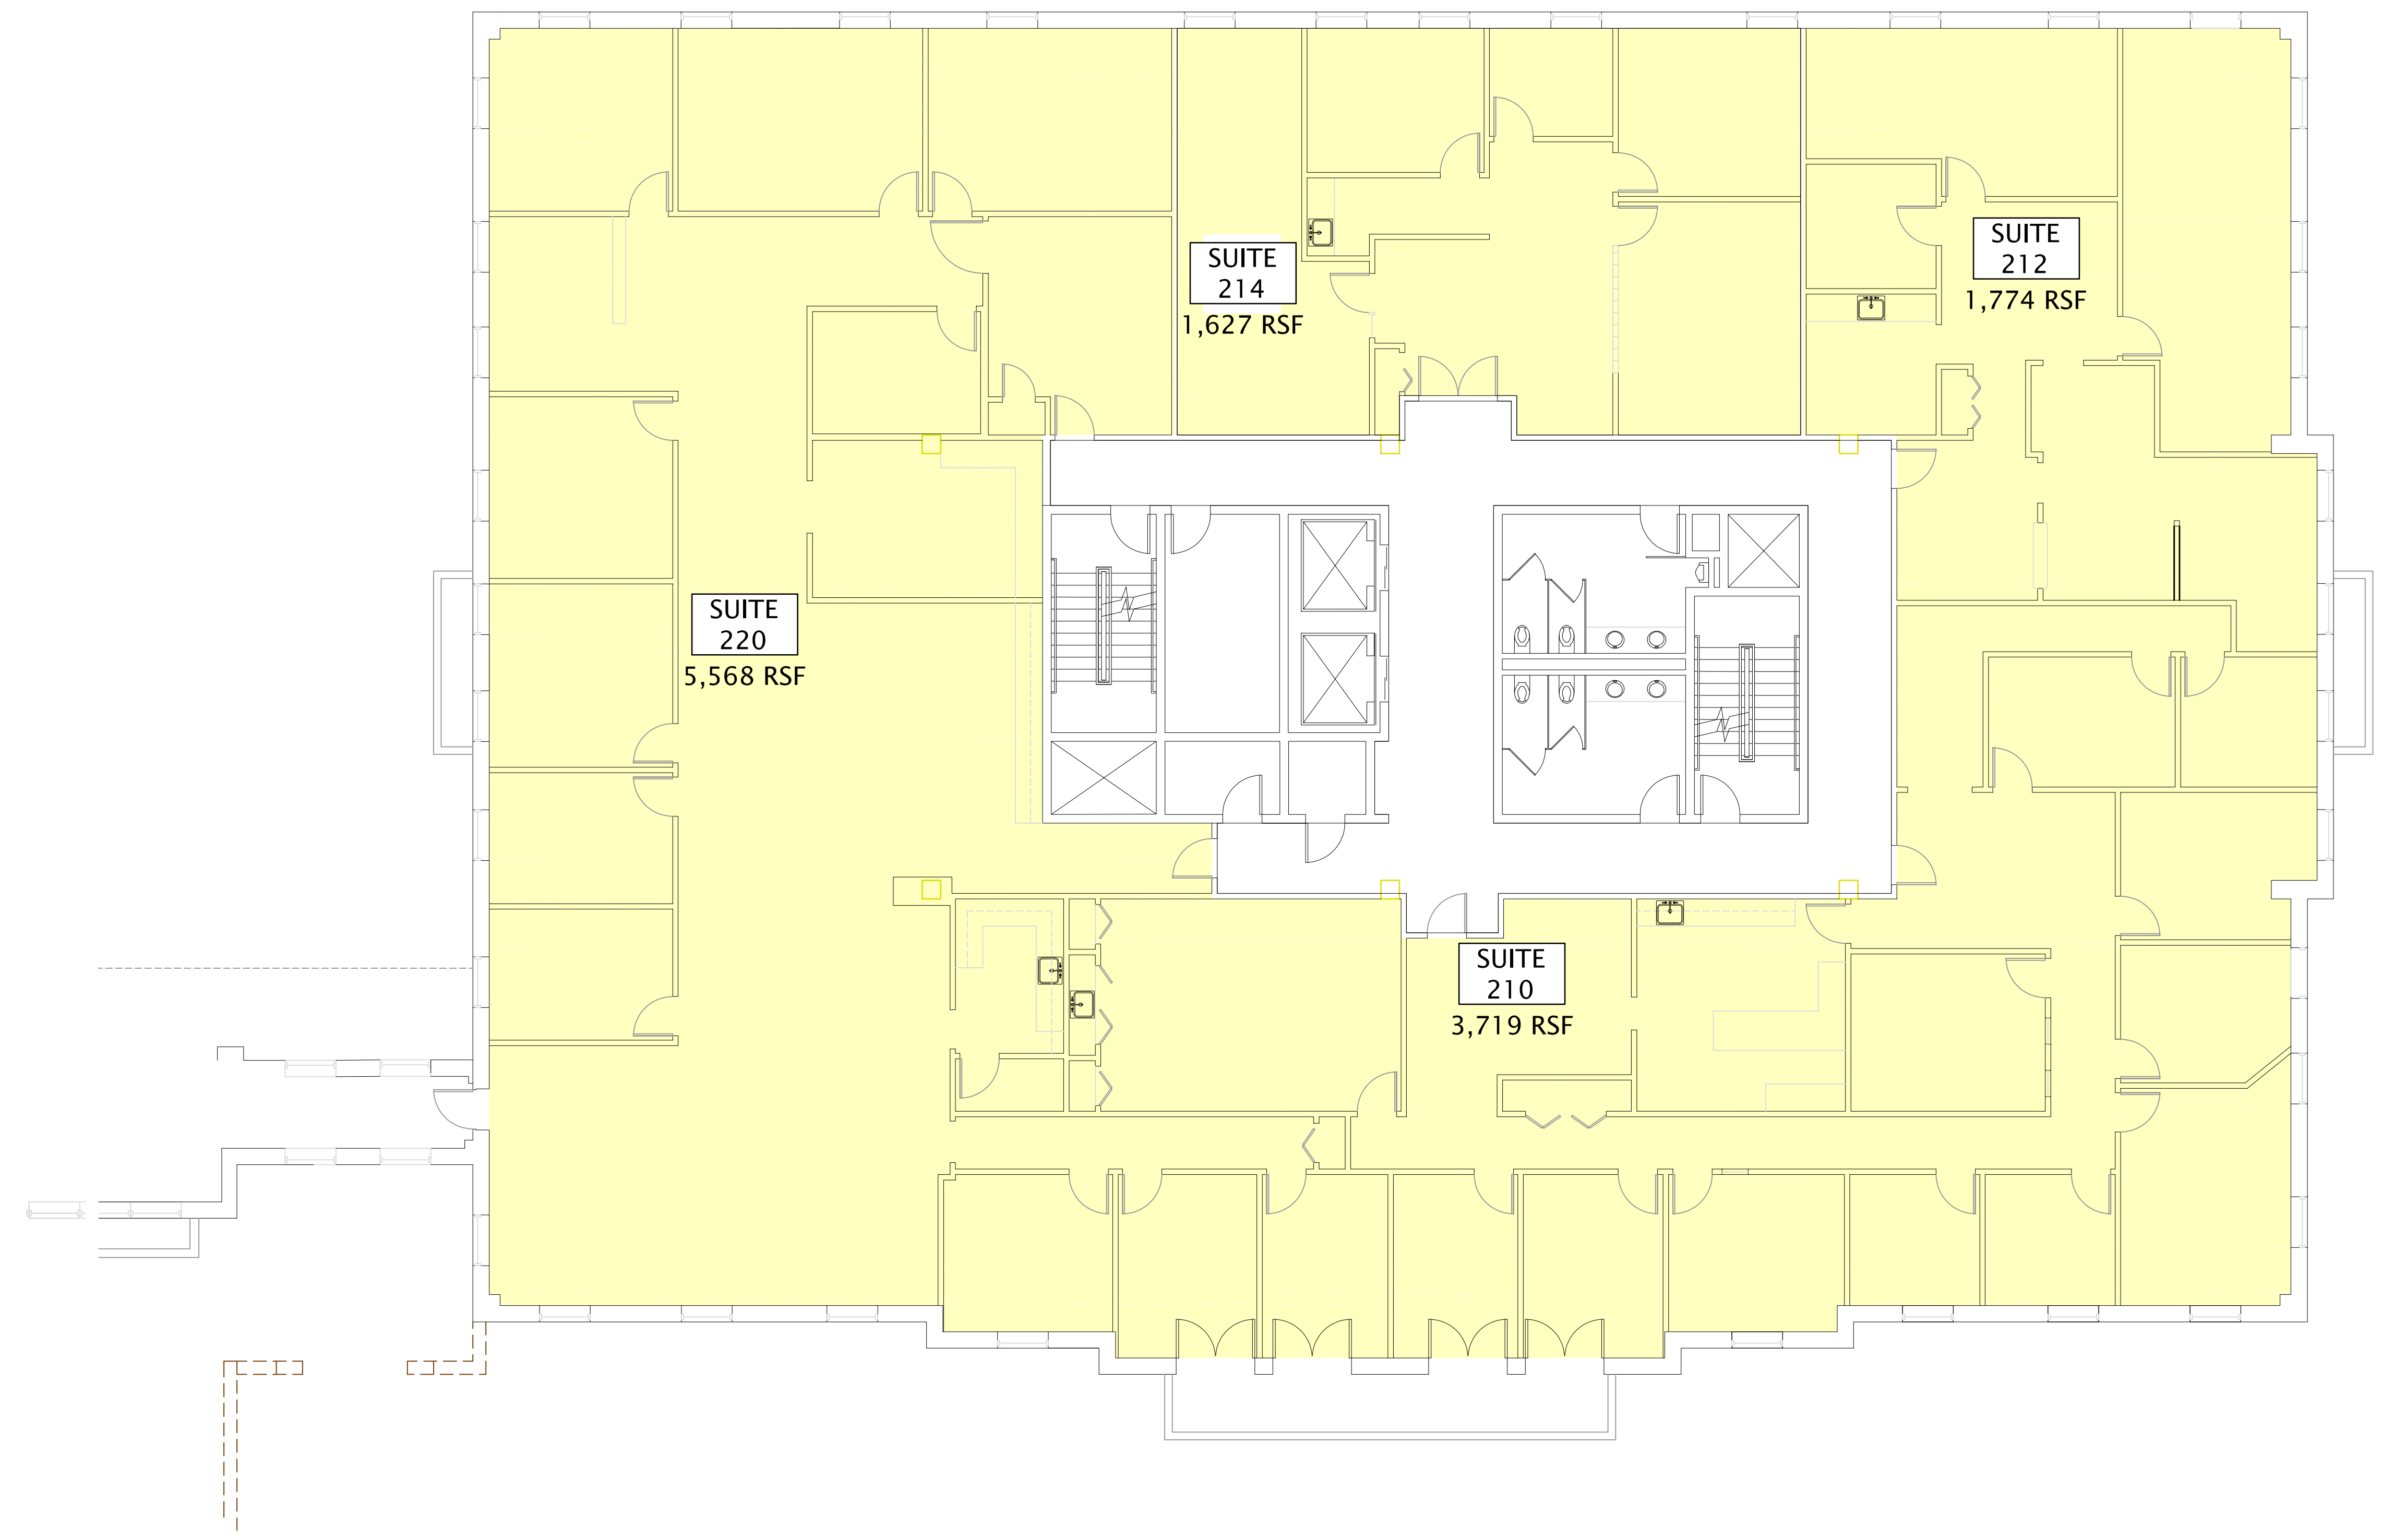


Second Floor Plan

Scale: 1/8" = 1'-0" (when printed @ 24"x36")

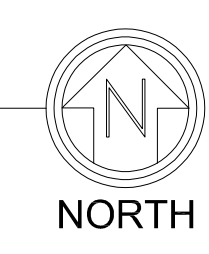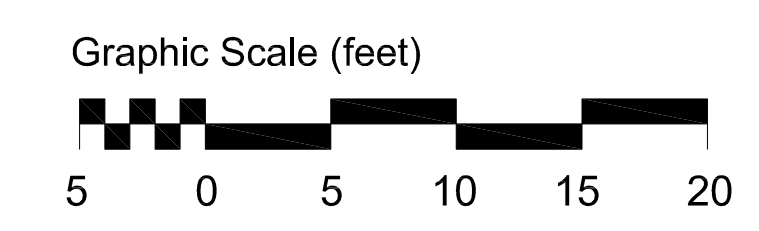

Property Managers:
34900 Chardon, LLC
6200 Rockside Woods Blvd.
Suite 105
Independence, OH 44131

Mount Vernon
6690 Beta Drive
Mayfield Village, OH 44134

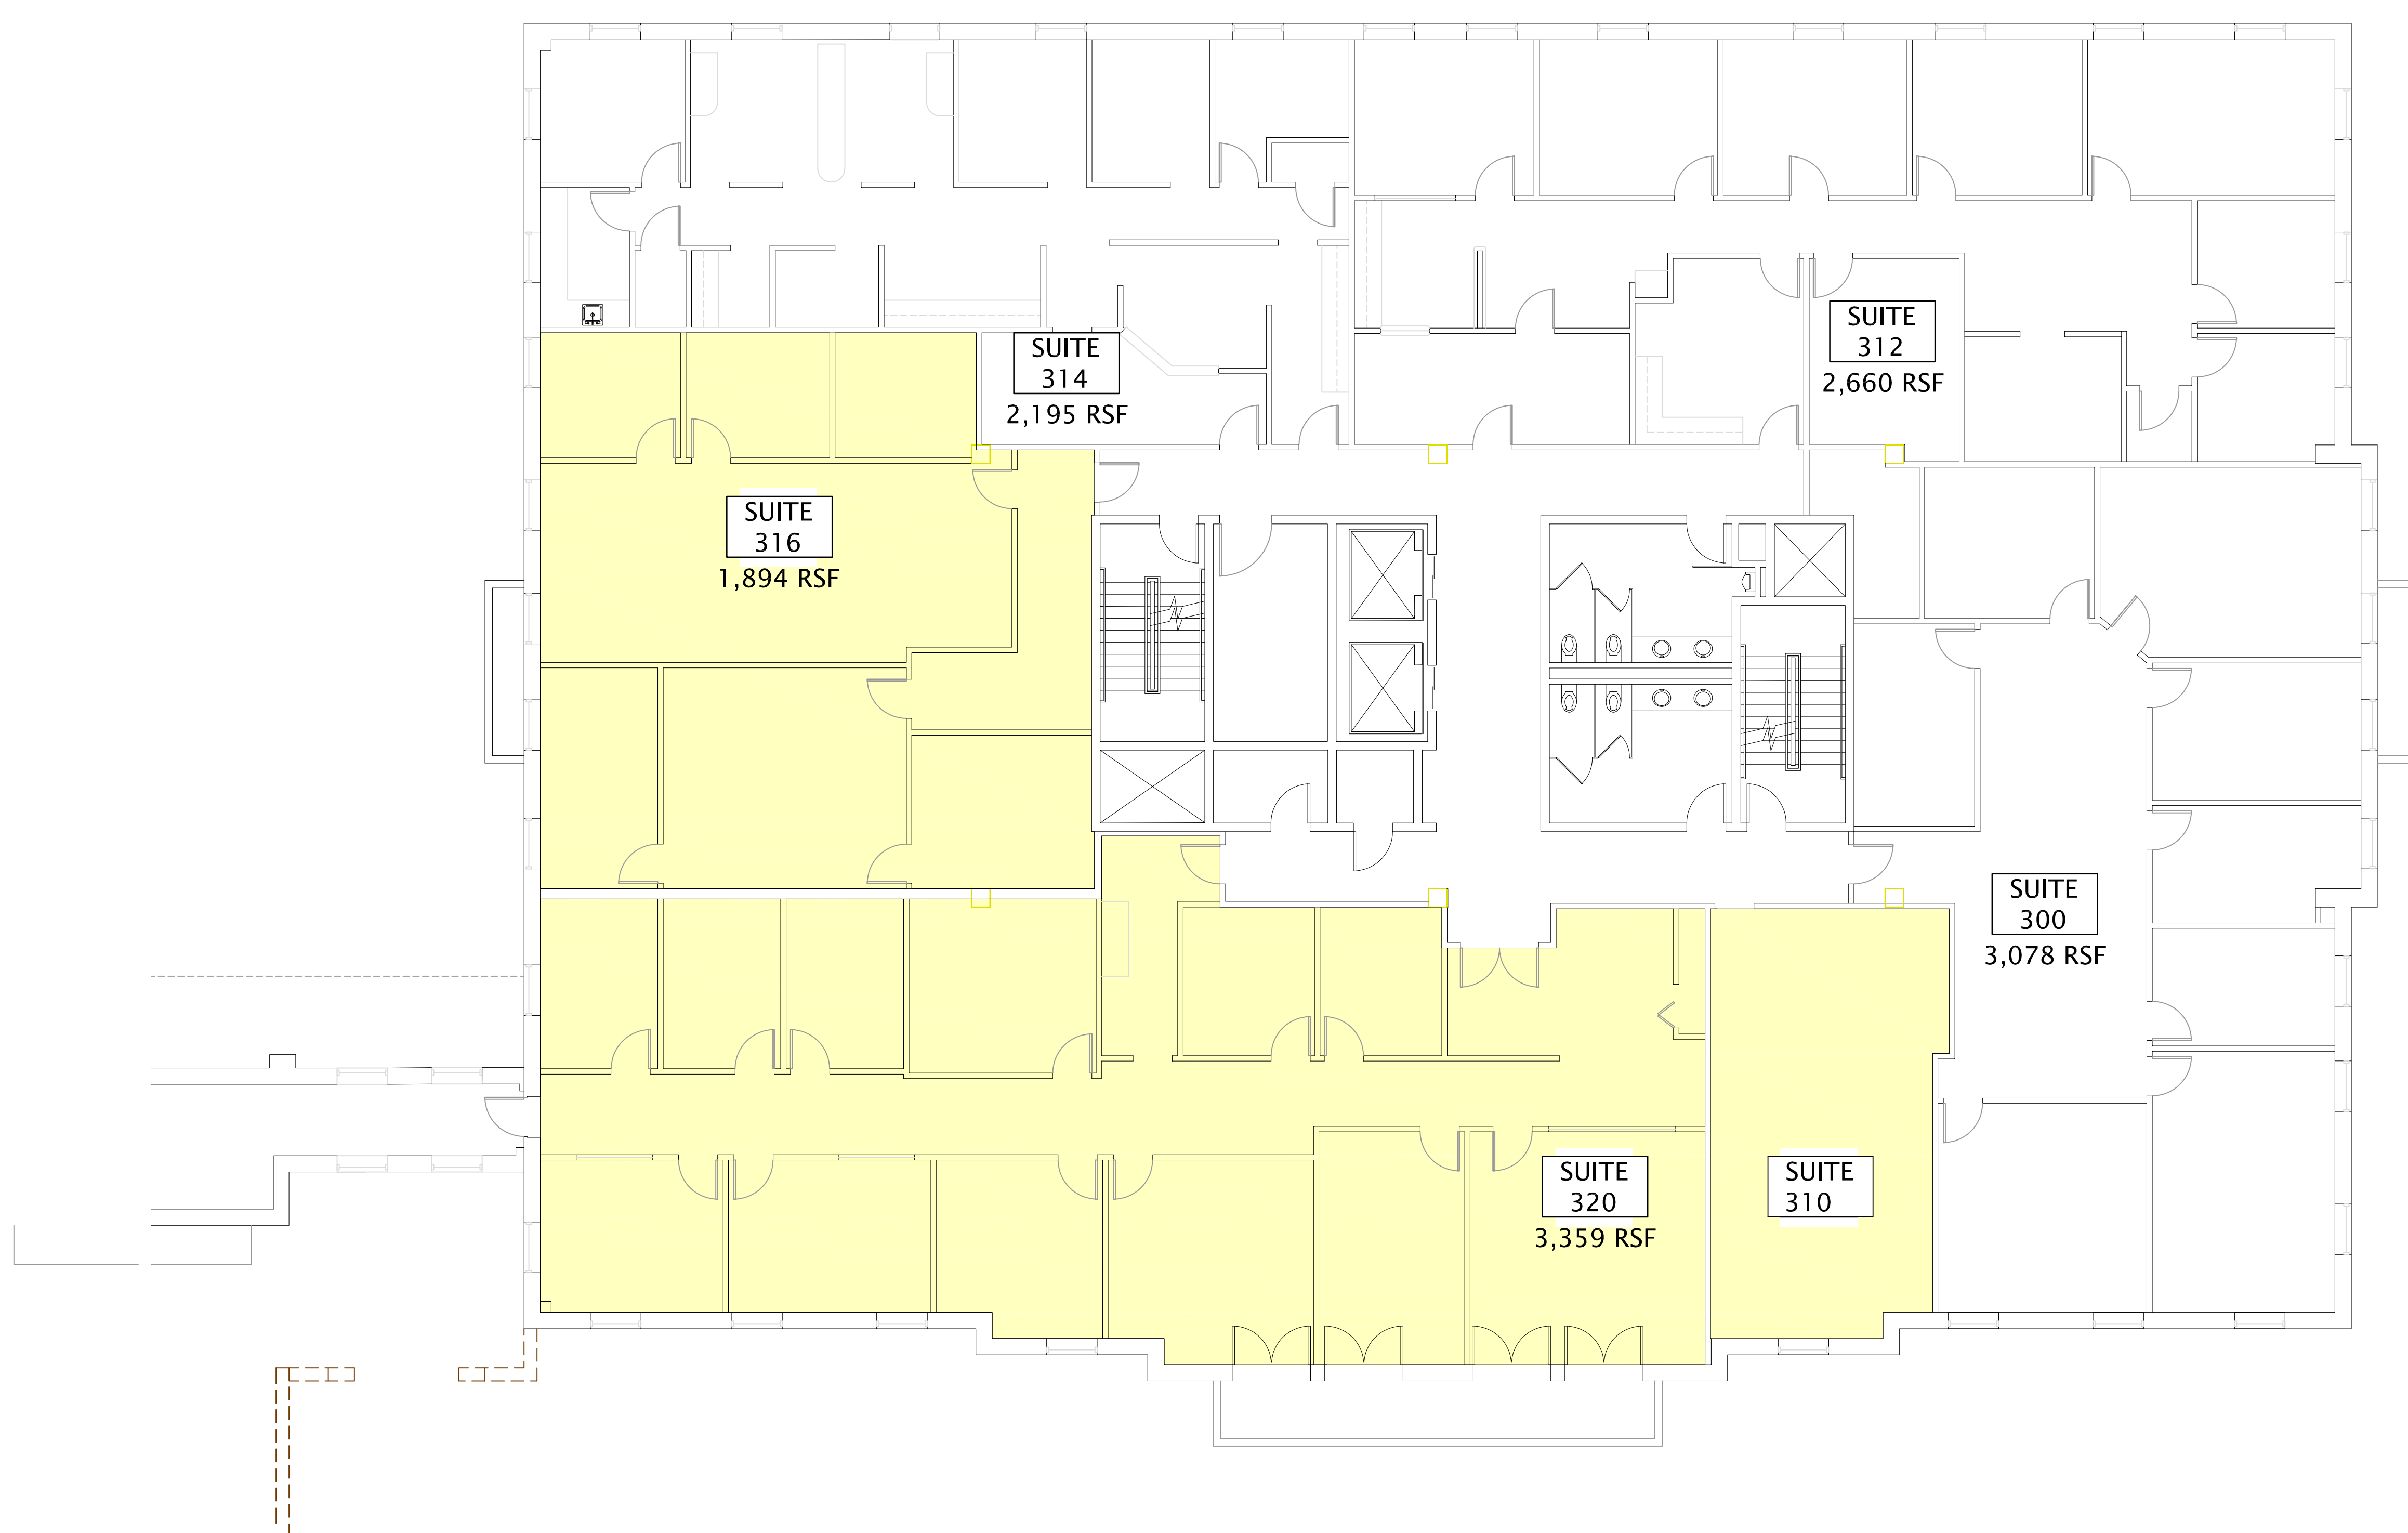

Third Floor Plan

Scale: 1/8" = 1'-0" (when printed @ 24"x36")

