



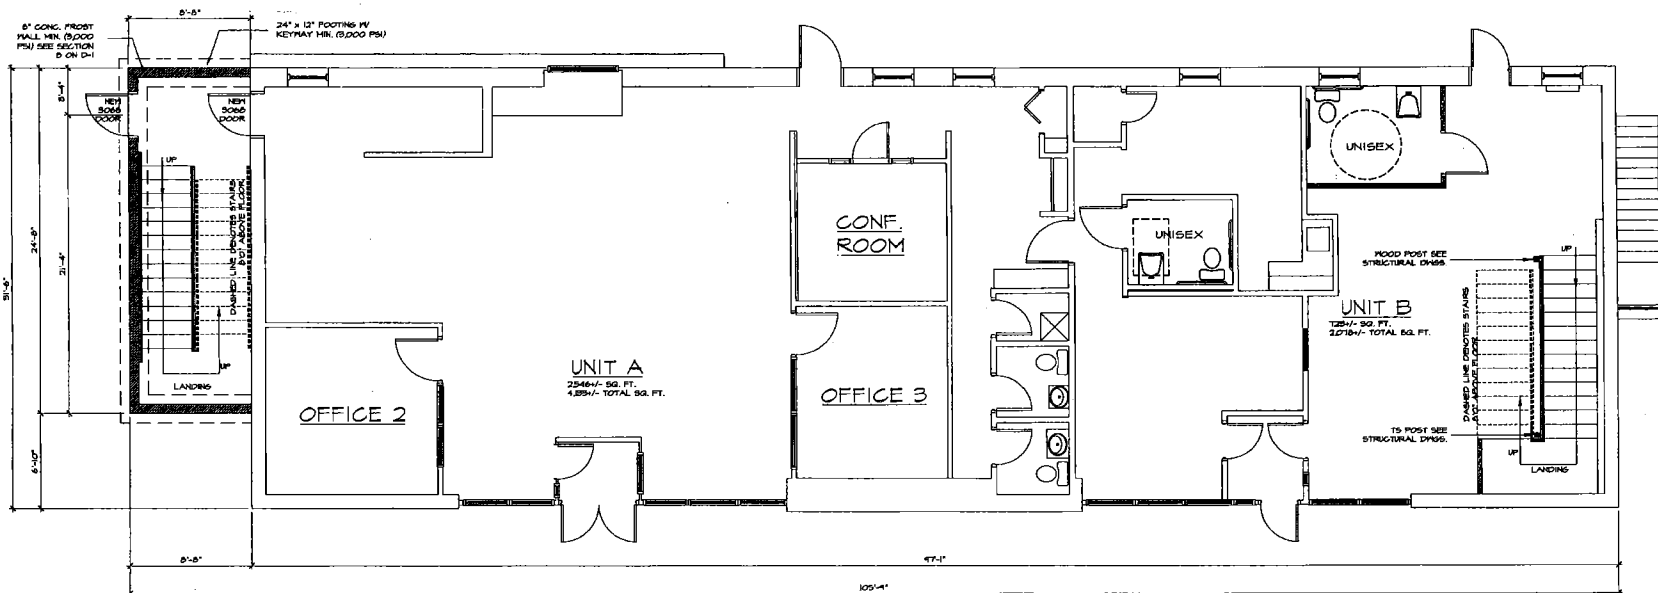

PROPOSED FLOOR PLAN
SCALE: 1/4" = 1'-0"

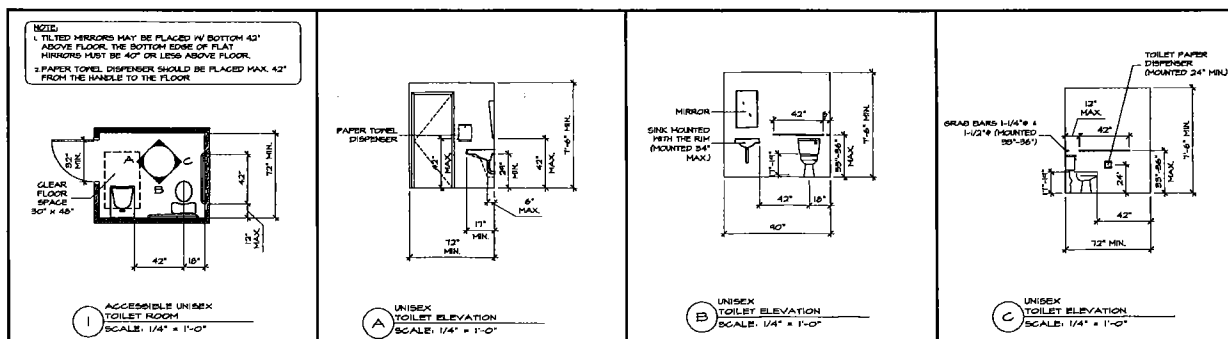

**R RESIDENTIAL
D DESIGN
G GROUP**

20 COMMERCIAL DRIVE
WRENTHAM, MA 02093

TEL: 508.384.1915
FAX: 508.384.1916

www.res-design.com

Prepared for:
RUSIN
580 ROBESON ST.
FALL RIVER, MA

© 2008 RESIDENTIAL DESIGN GROUP

**PROPOSED
FIRST FLOOR**

MAY 2, 2008

ISSUE / REVISIONS

#	BY	DATE	DESCRIPTION

JOB:

SHEET:

A1

