




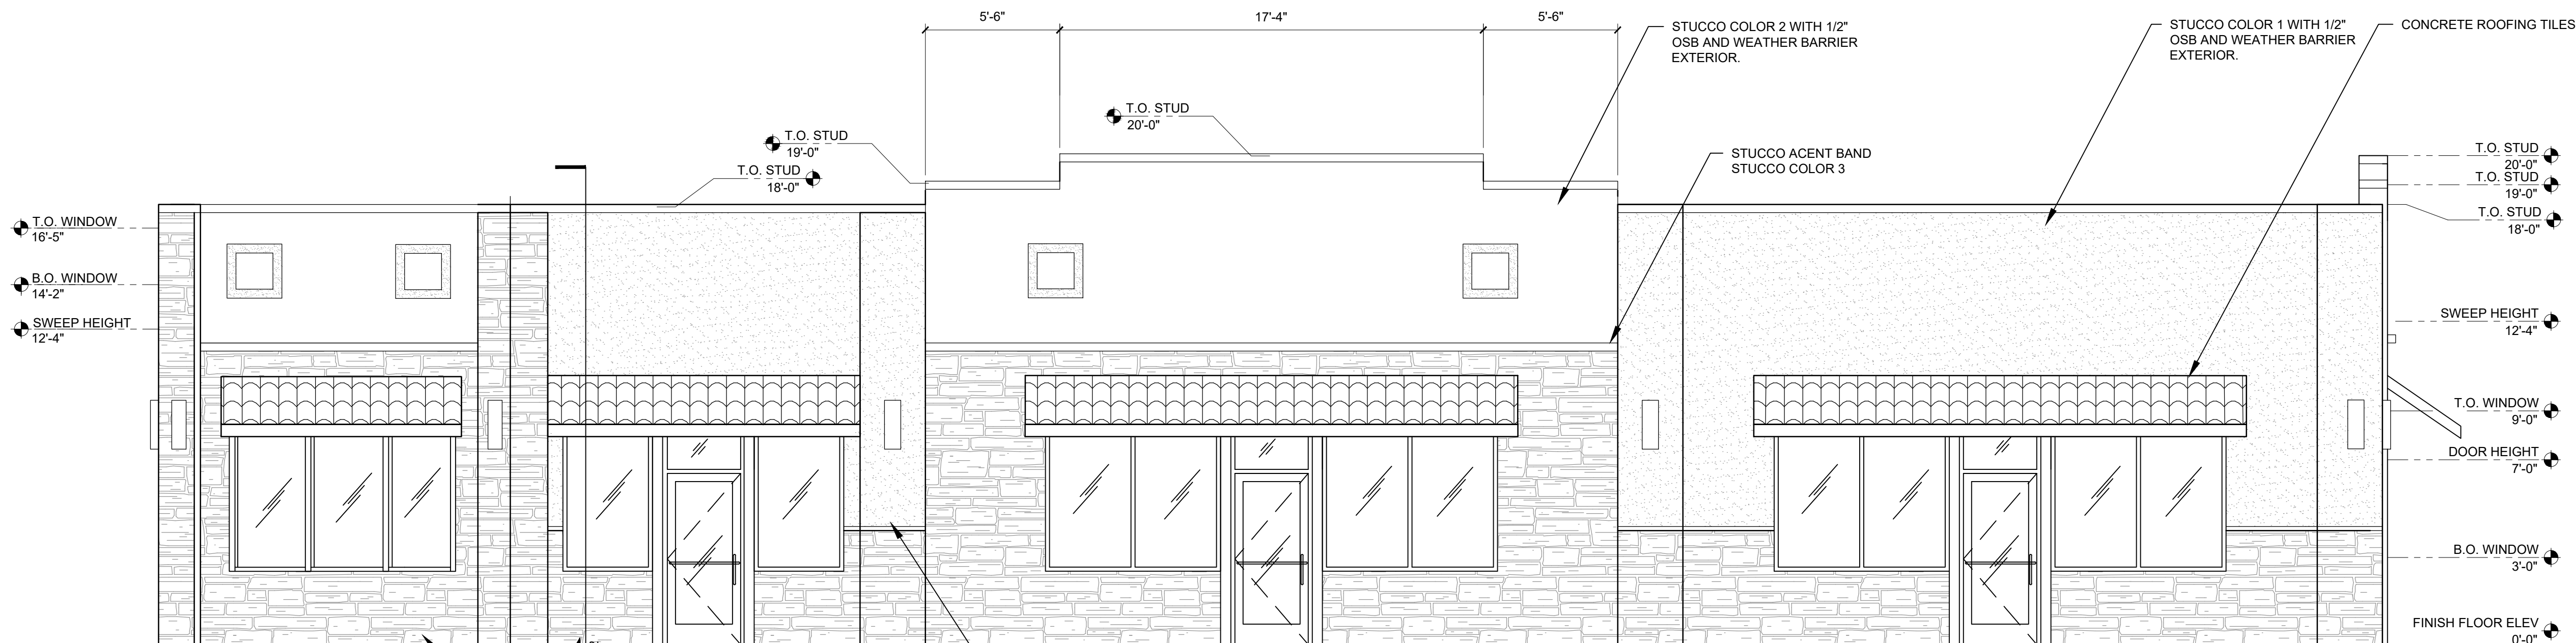


1 FRONT ELEVATION
SCALE: 1/4"=1'-0"

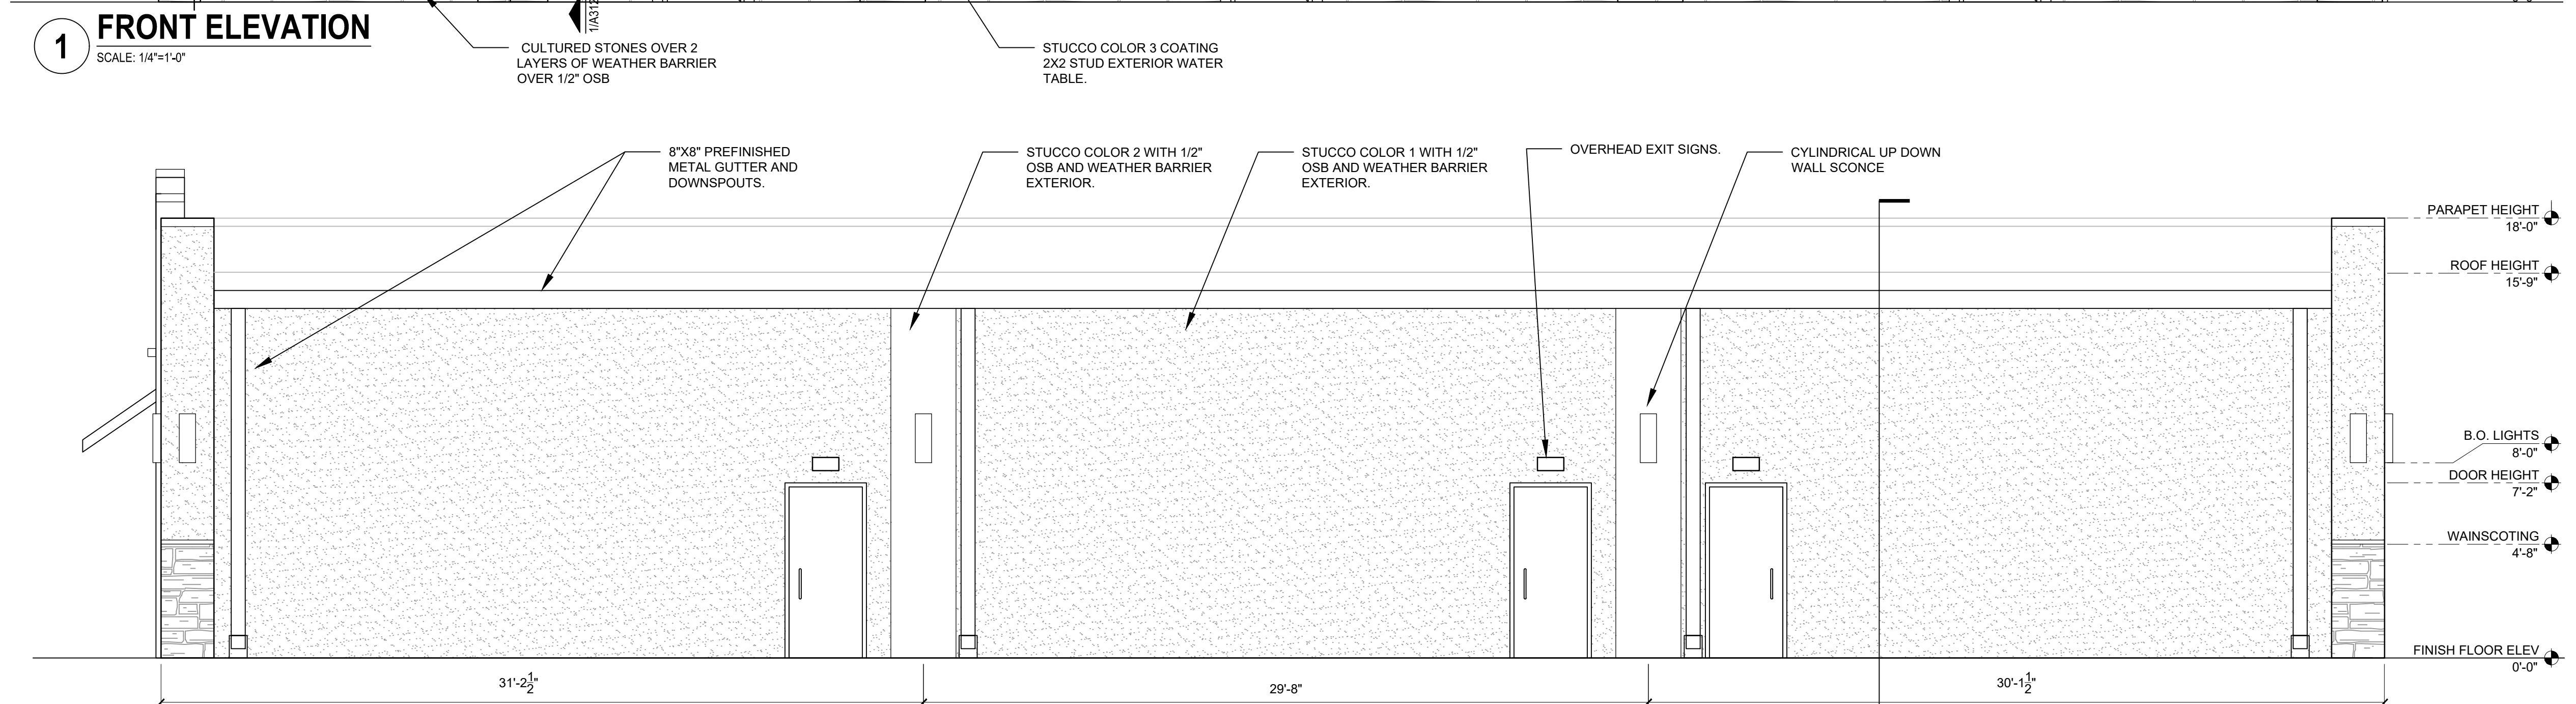

2 REAR ELEVATION
SCALE: 1/4"=1'-0"

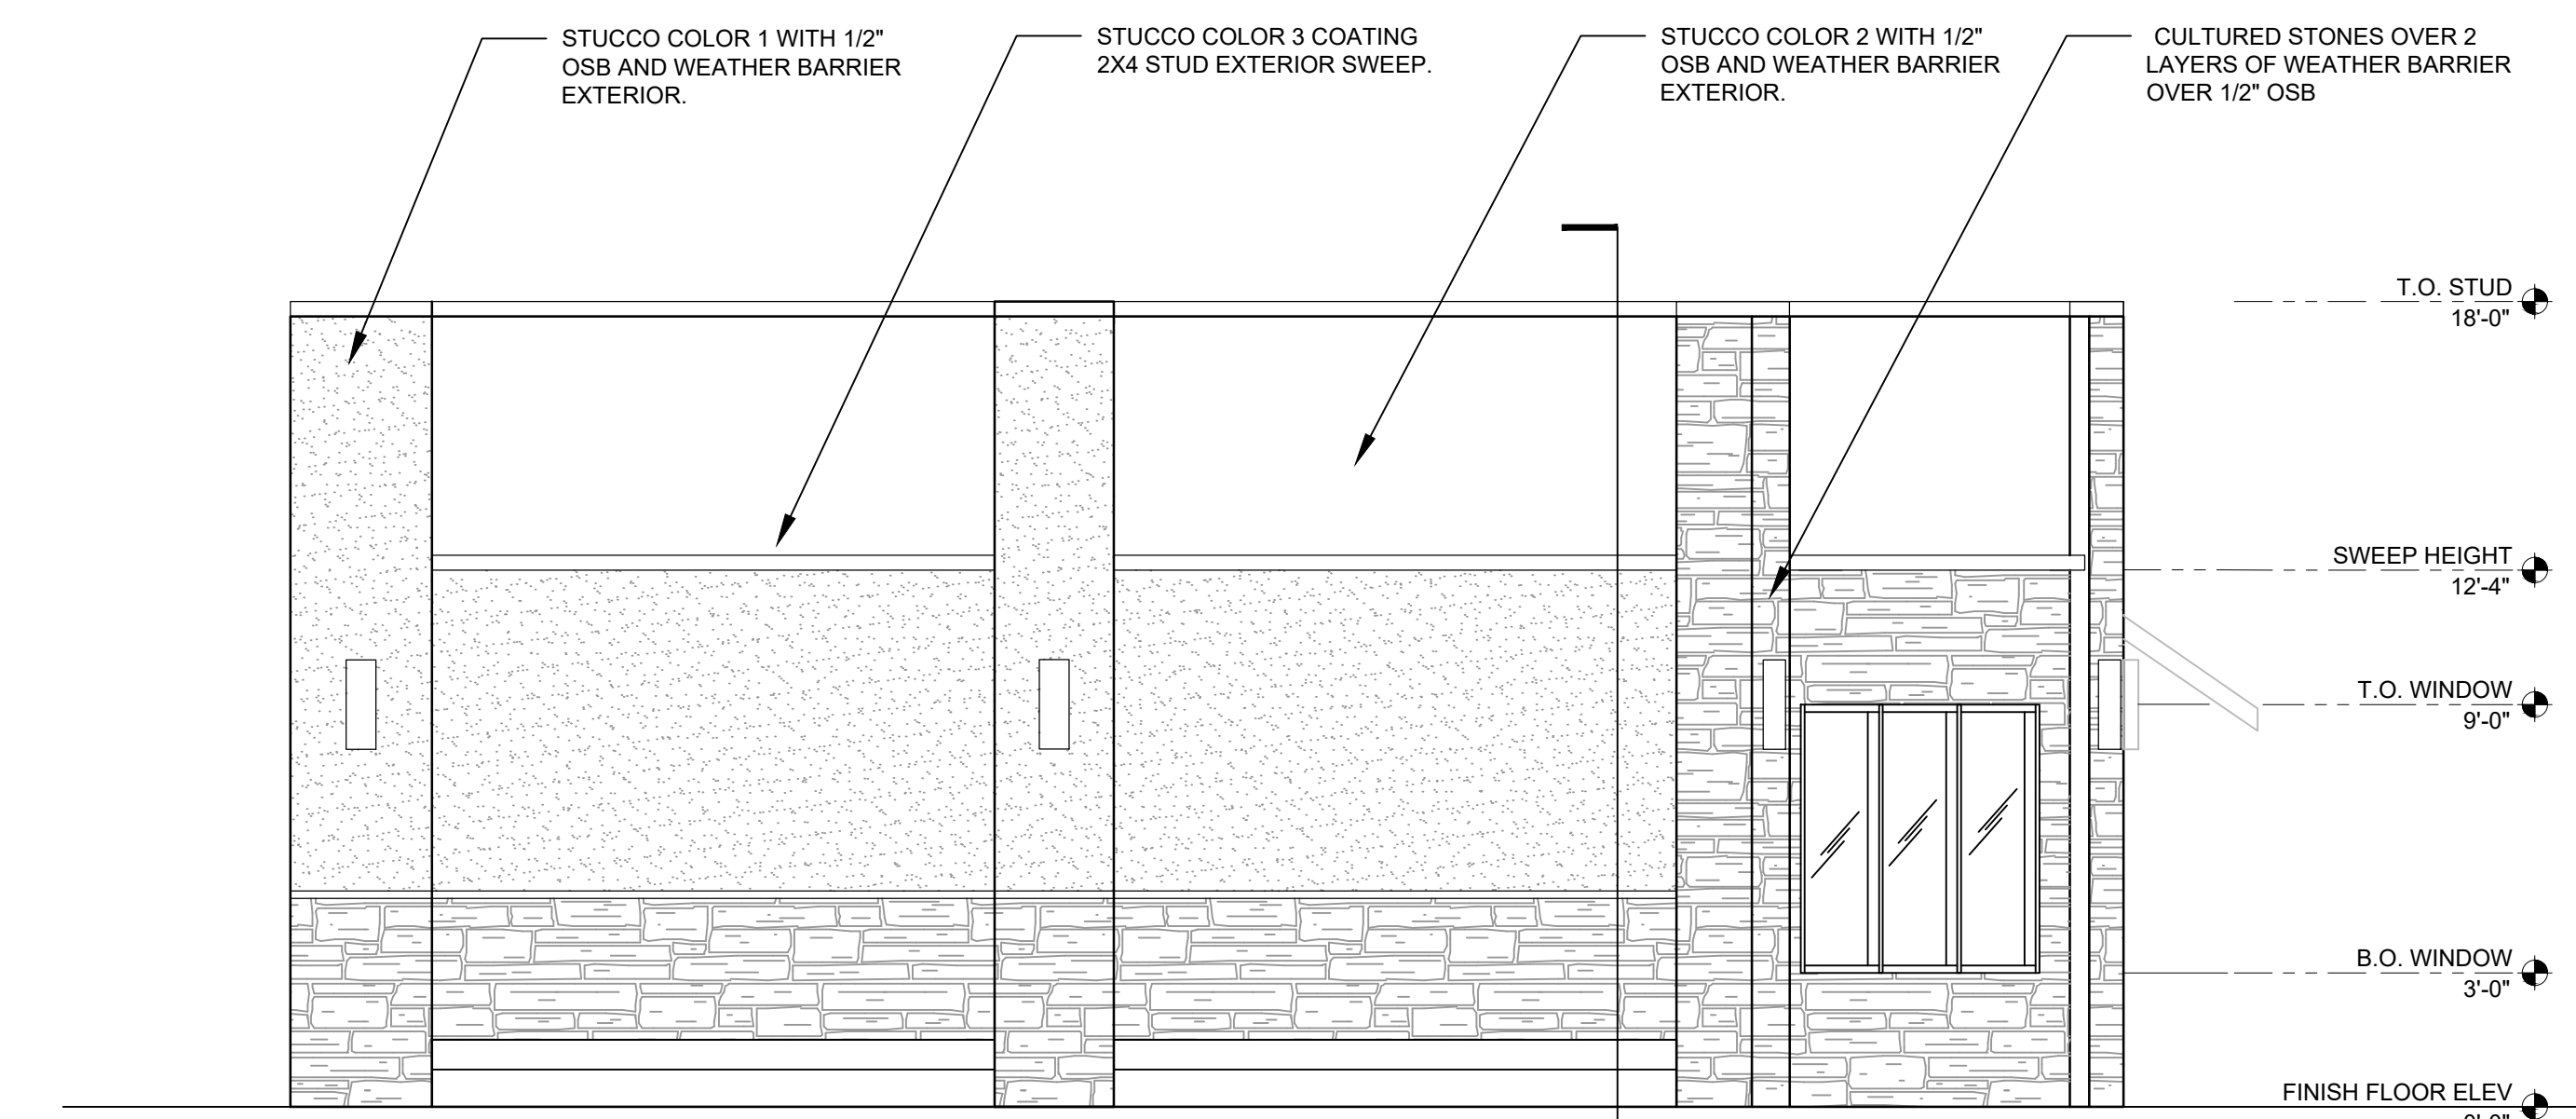

3 SIDE ELEVATION
SCALE: 1/4"=1'-0"

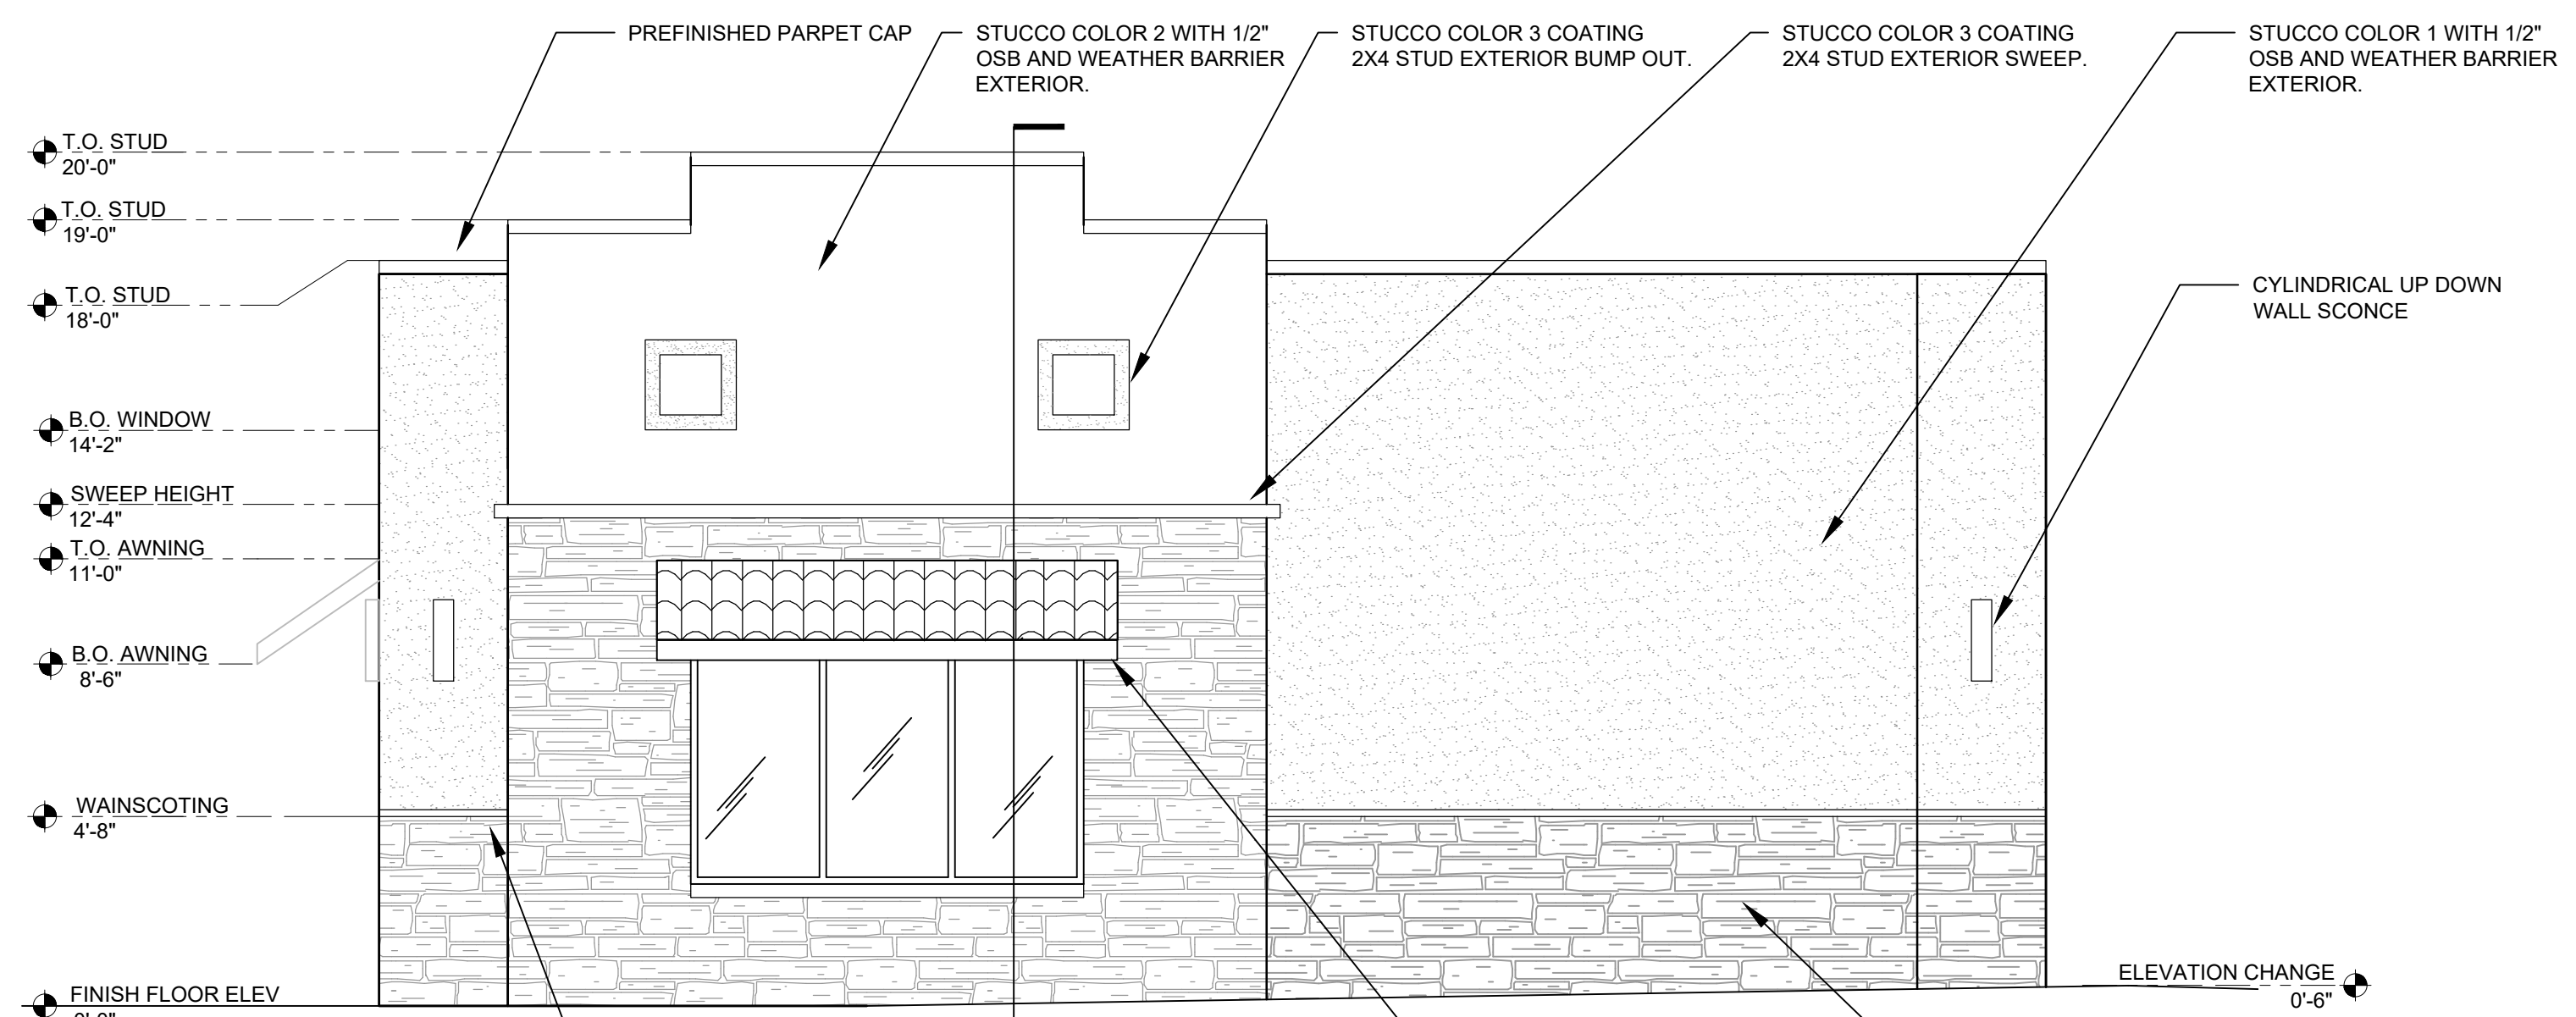

4 SIDE ELEVATION
SCALE: 1/4"=1'-0"



KELEHER ARCHITECTS

DAN KELEHER, JR., PLLC AIA

PO Box 1361
BARTLESVILLE, OK 74003
918-333-8855
WWW.KELEHERARCHITECTS.COM

REVISIONS

A NEW BUILDING FOR
LUCY'S RESTAURANT

PROJECT LOCATION:
LOT 2 OF CNBT ADDITION TO THE CITY OF
BARTLESVILLE, WASHINGTON COUNTY, OKLAHOMA.

Date
10/10/2020

SHEET DATA:
RETAIL EXTERIOR
ELEVATIONS

Drawn By
MSY

Checked By
DJK

Sheet No.

A211