



EAST ELEVATION

SCALE: 3/16" = 1'-0"

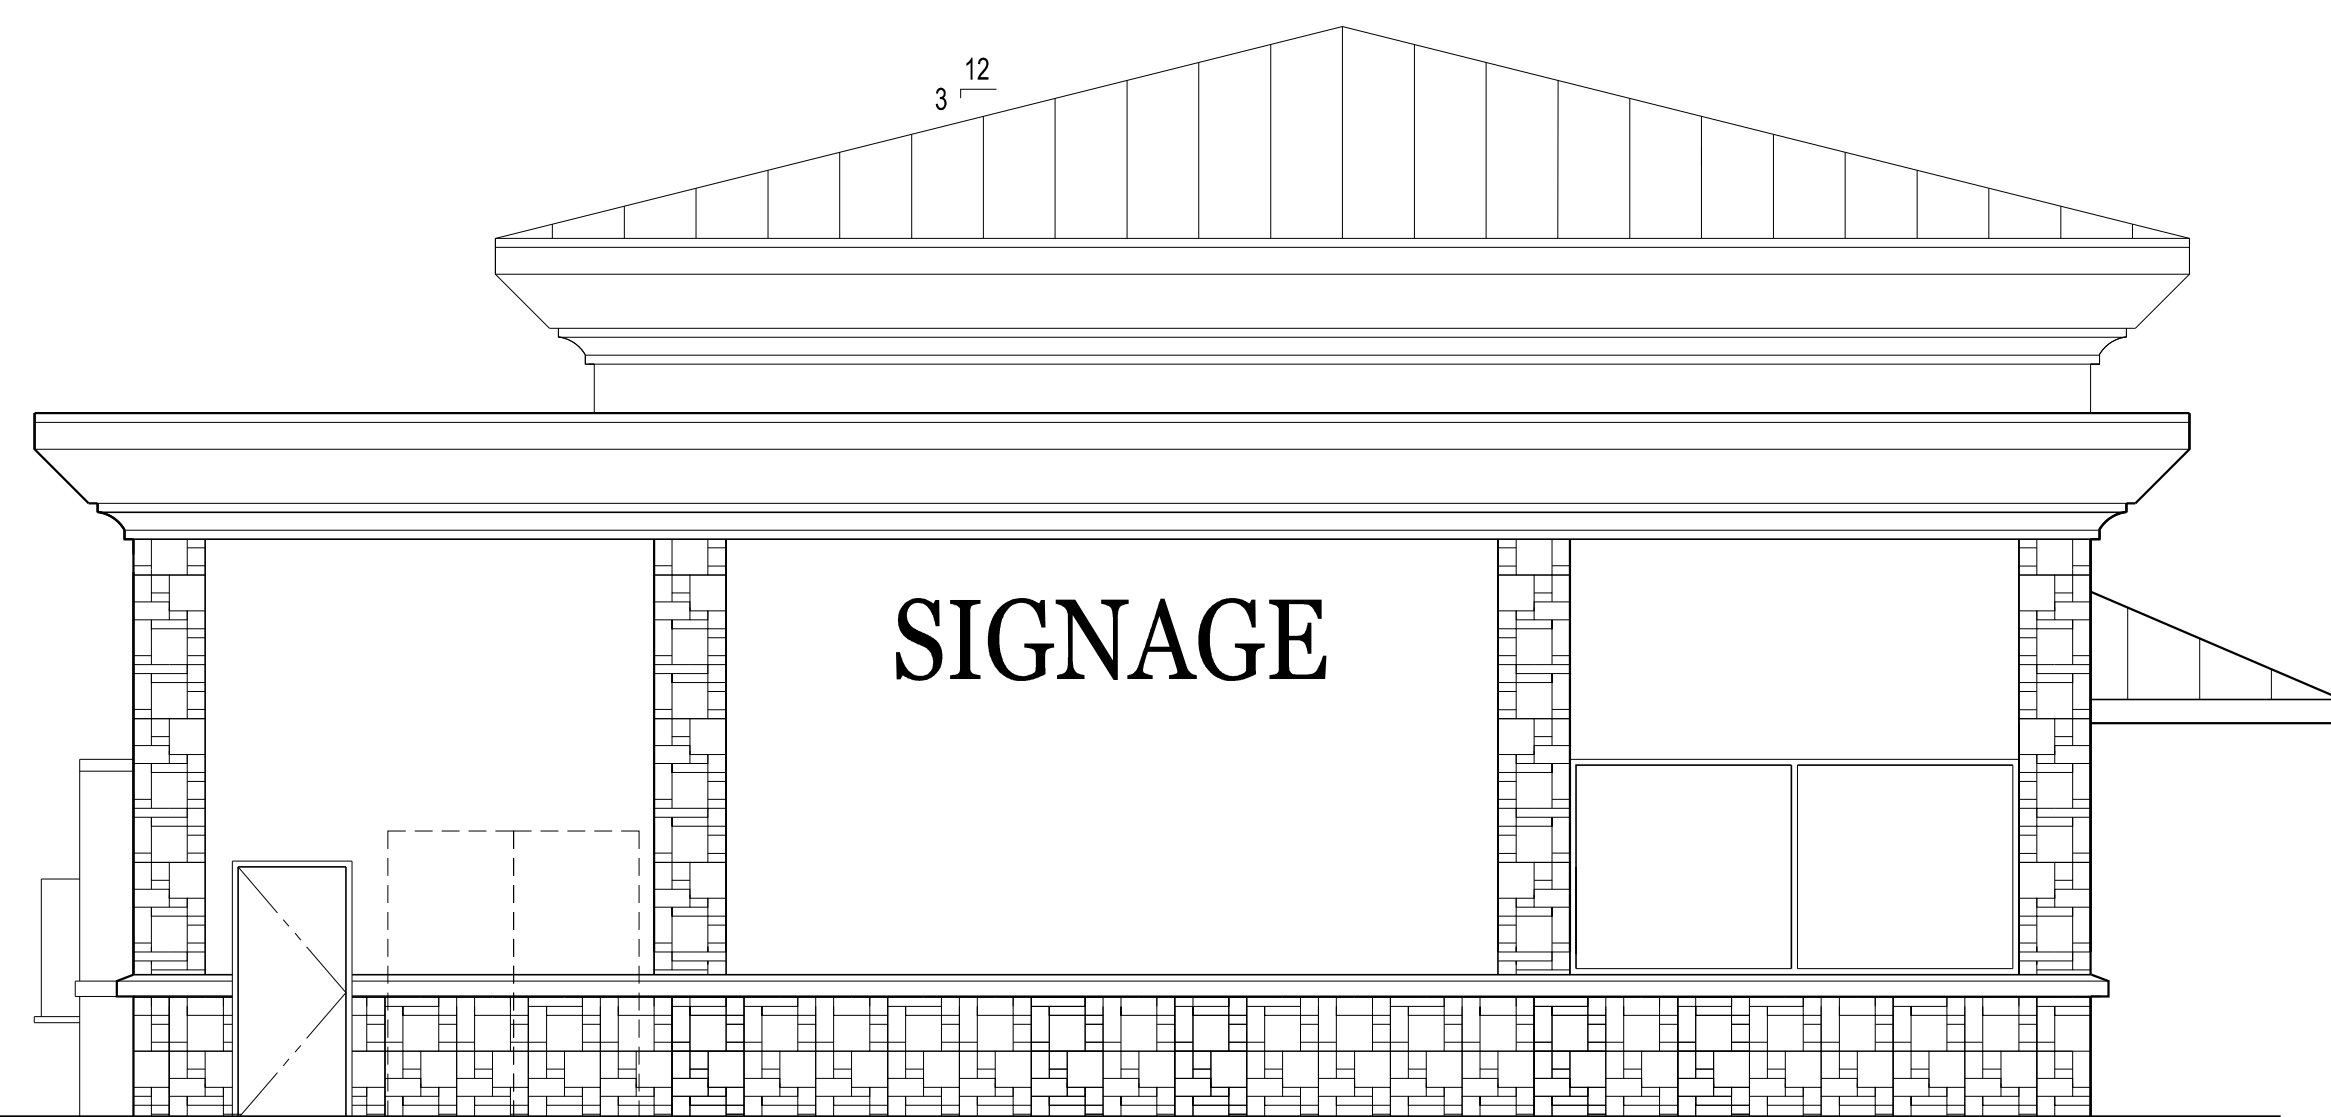


NORTH ELEVATION

SCALE: 3/16" = 1'-0"

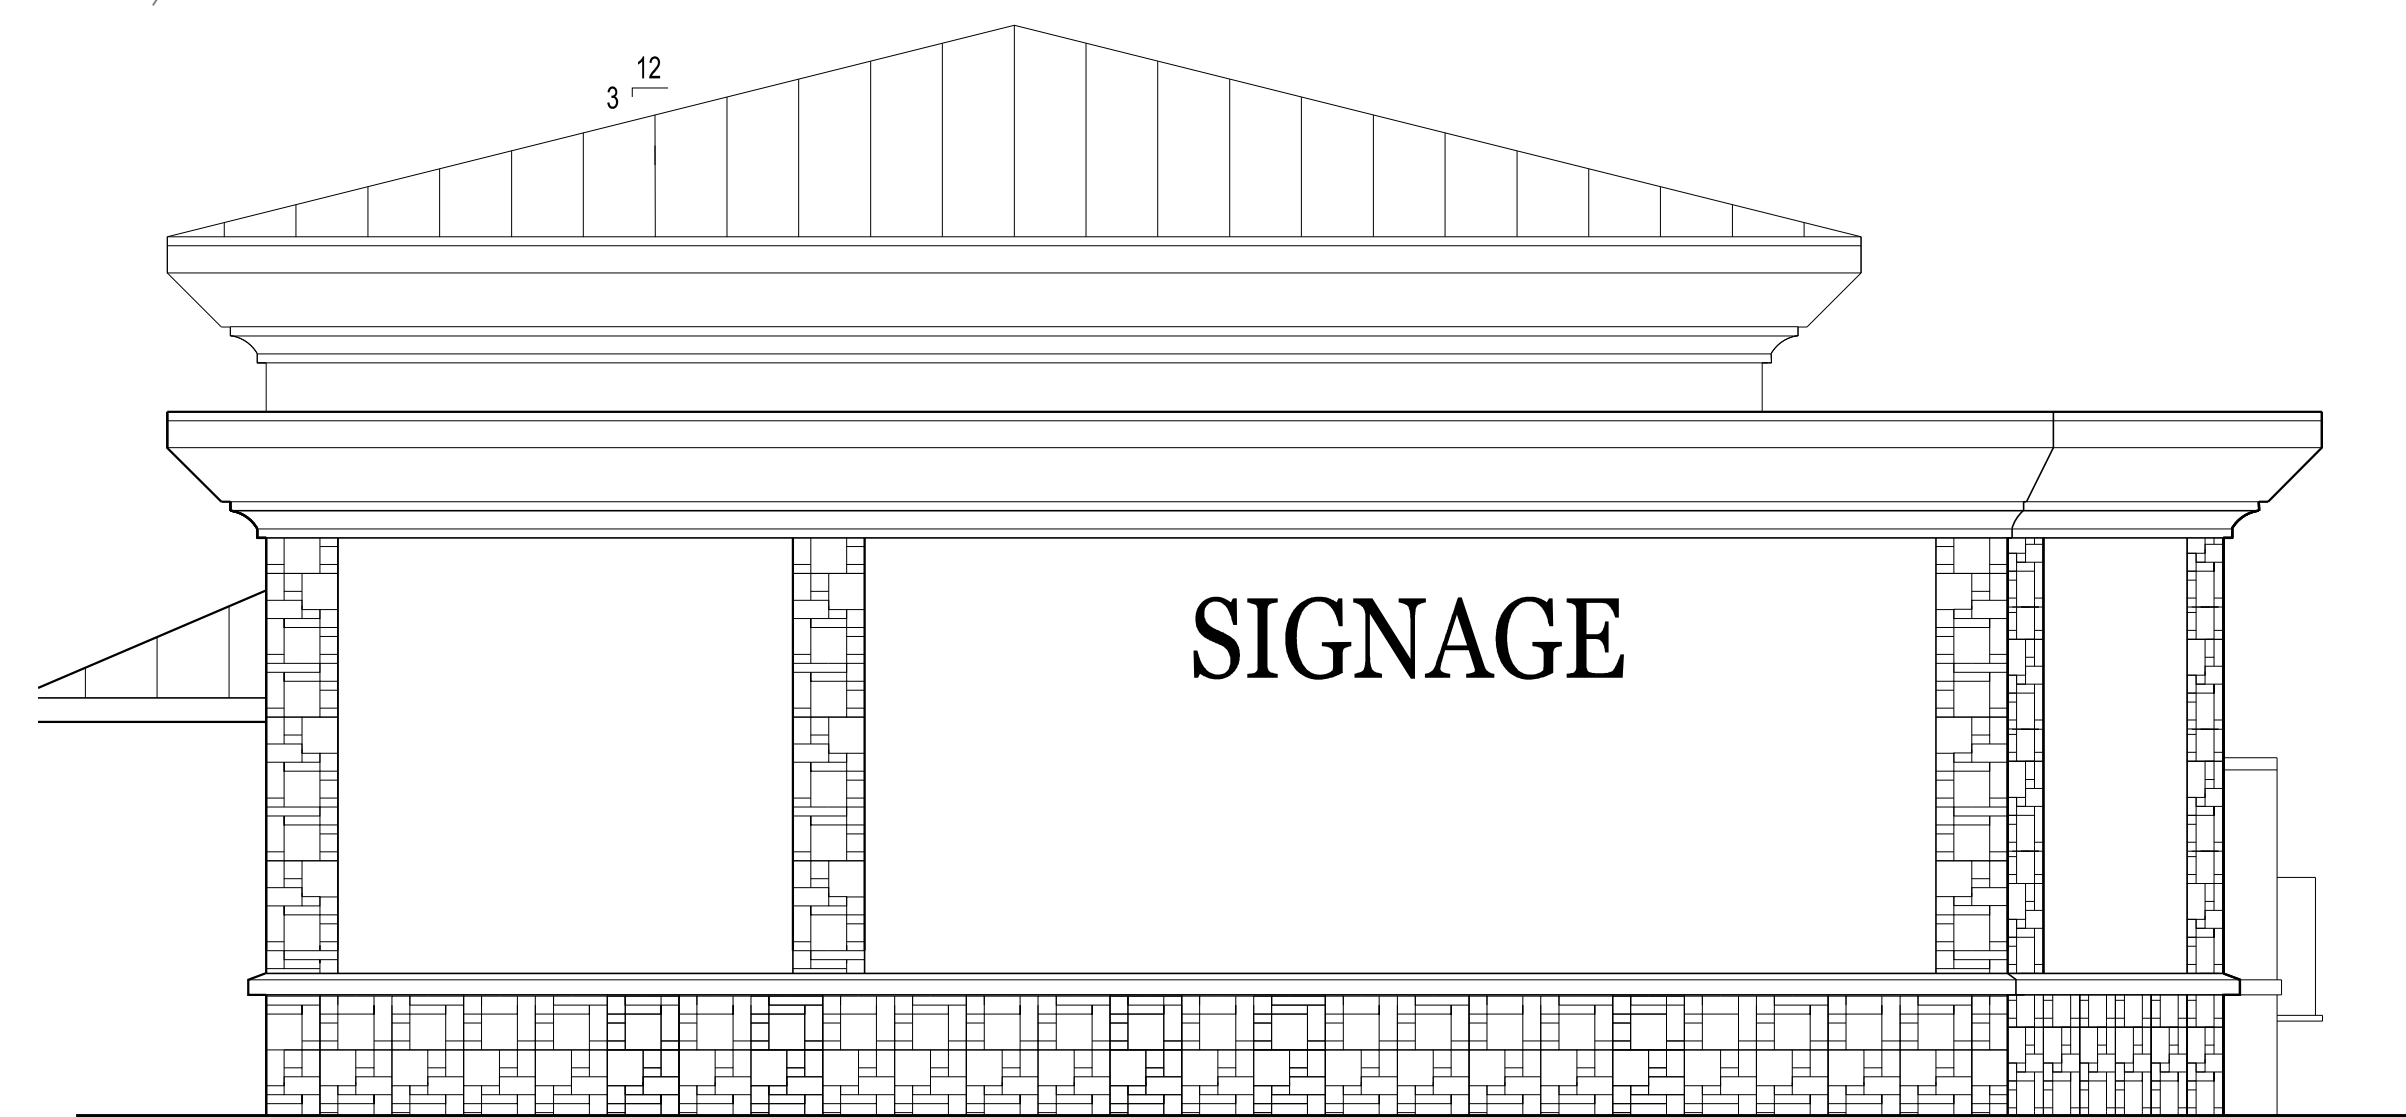

SOUTH ELEVATION

SCALE: 3/16" = 1'-0"

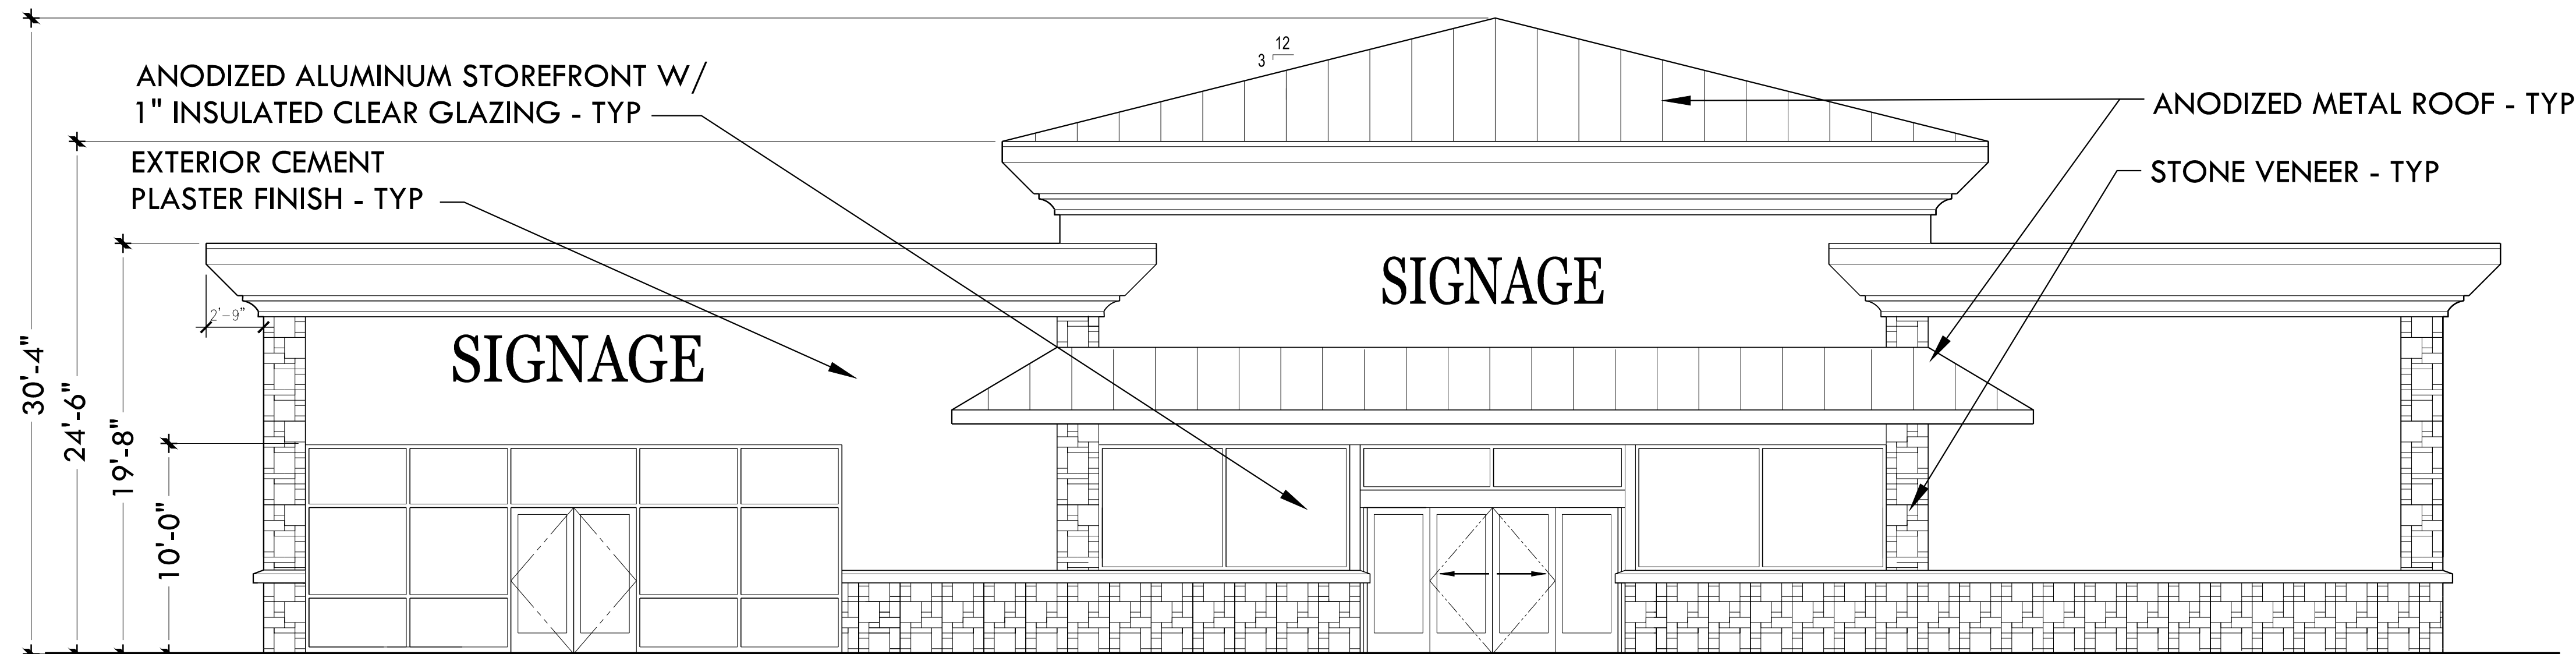

WEST (FRONT) ELEVATION

SCALE: 3/16" = 1'-0"

Architectural
Solution

7009 Alamosa Way
Las Vegas, Nevada 89128
702.339.3019
info@architecturalsolution.com

A NEW CONVENIENCE STORE
For Michelin Properties

NORTH LAMB BLVD & EAST CENTENNIAL PKWY
NORTH LAS VEGAS, NV 89081

ELEVATIONS

PROGRESS PRINT
NOT FOR CONSTRUCTION

9.16.19

A5