



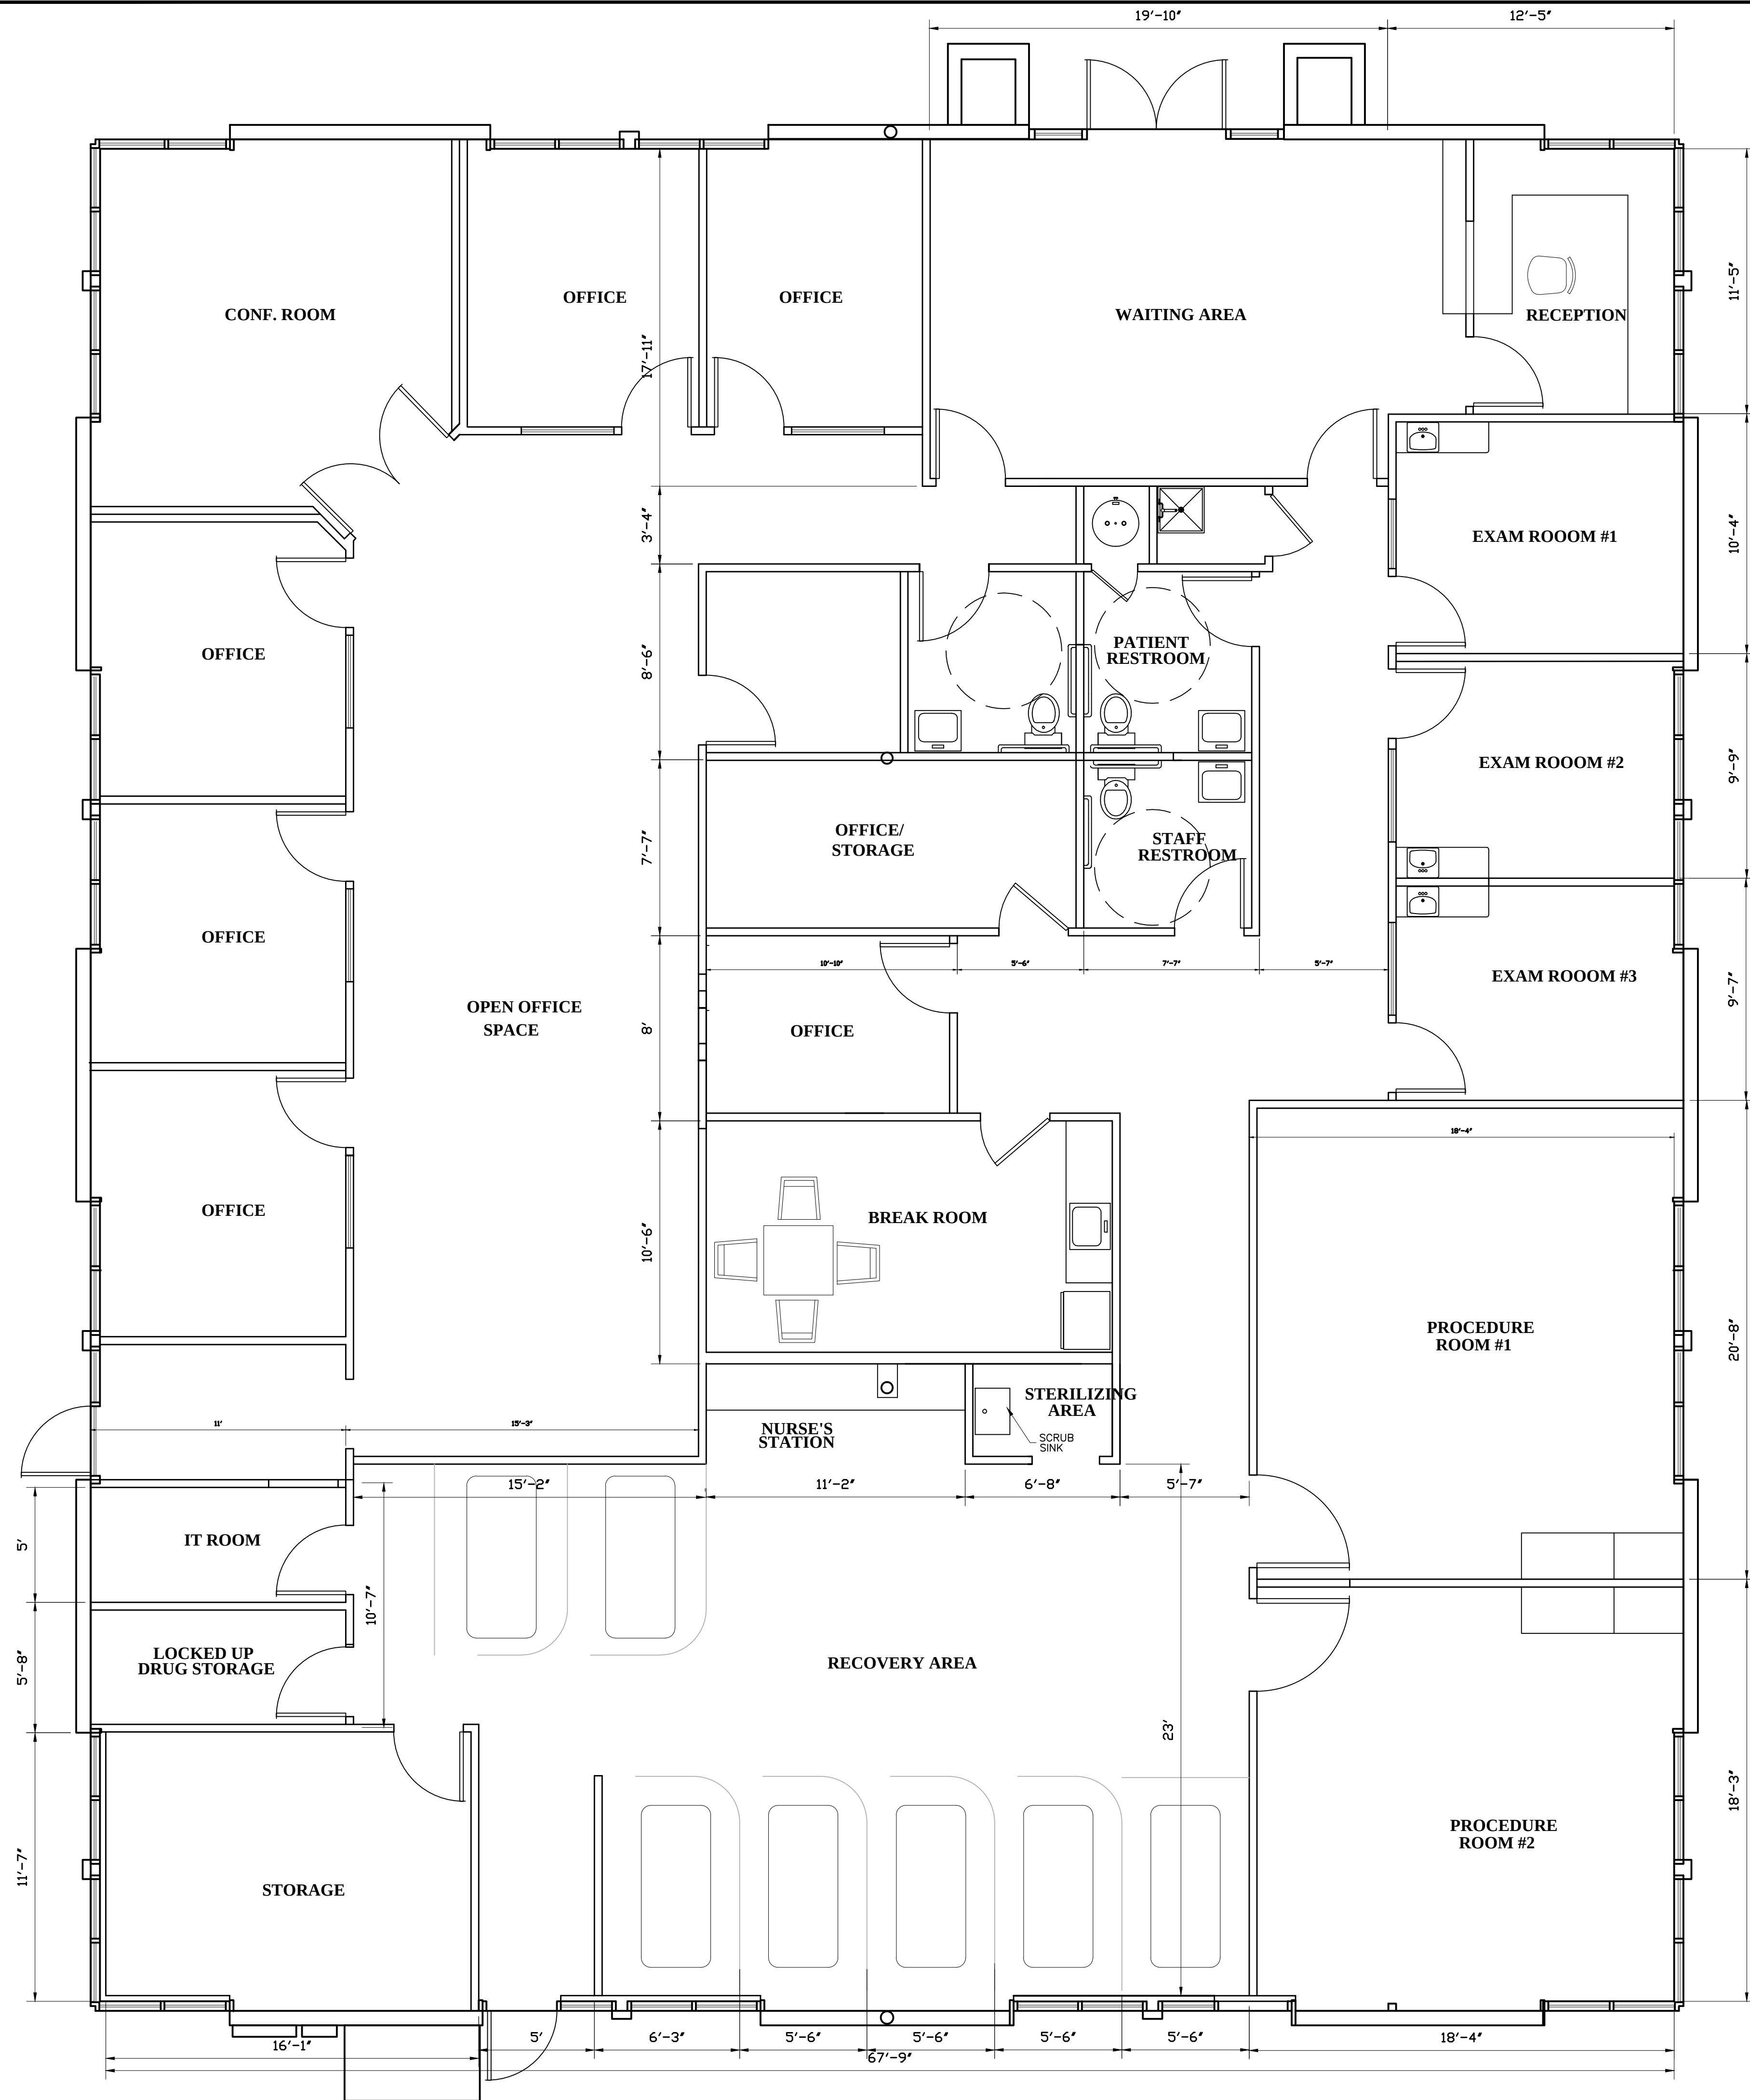

FLOOR PLAN
SCALE: 1/4"=1'-0"

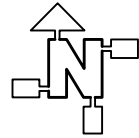

Needs Licensed Contractor, Lic. # 0079730 Authorized Signature:		PROPOSED TI @ BUILDING #10 375 N STEPHANIE STREET, HENDERSON	
		CONTRACTOR: NATIONAL GENERAL CONTRACTORS	
		NCLA: 0079730	TEL: (702) 600-1095
		DATE:10/03/17	
		DRAWING NAME: FLOOR PLAN	
		DRAWN BY: RVN	DRAWING NUM: A1