



This drawing is not to be reproduced or used to contract any building without the written authorization of PAUL B. BAILEY ARCHITECT, LLC. This drawing and details on it, as an instrument of service, is the property of the Architect and may be used for this specific project and shall not be loaned, copied or reproduced without written consent of the Architect.

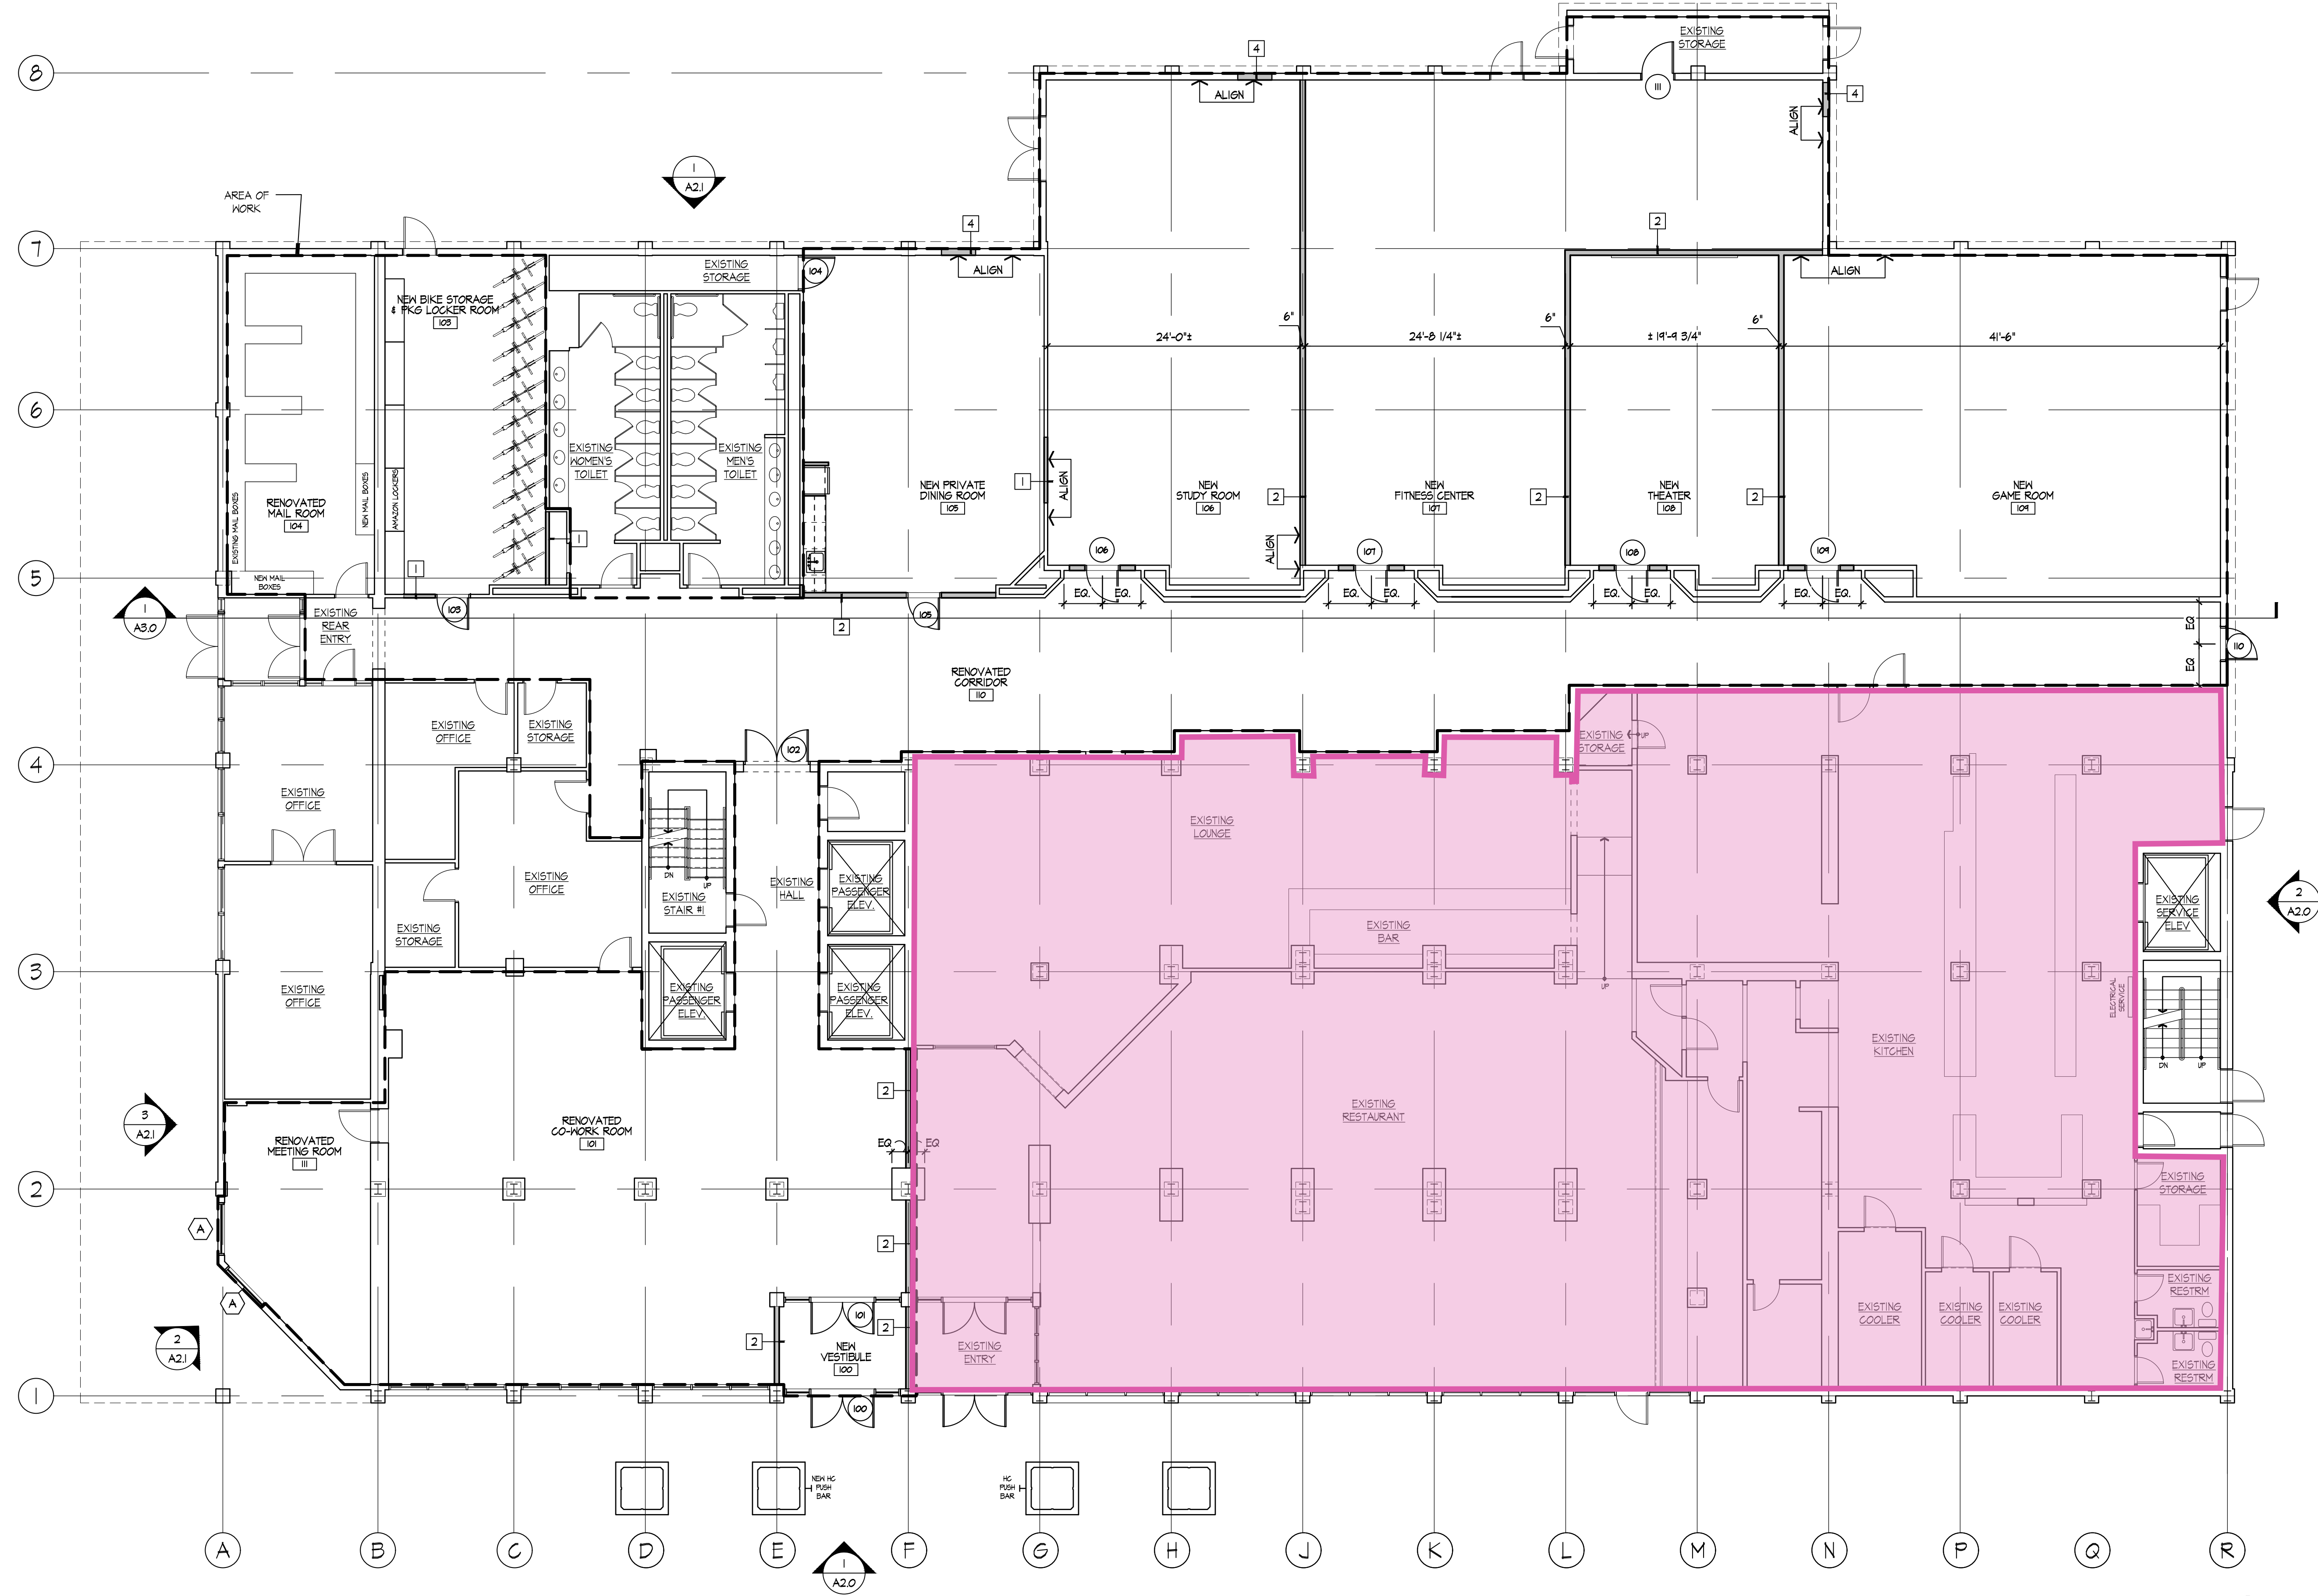

1 FIRST FLOOR PLAN  
A1.1 1/8"=1'-0"

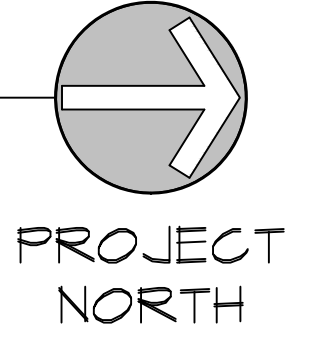

PROJECT:  
**50 MORGAN HARTFORD**  
50 MORGAN STREET S.  
HARTFORD, CONNECTICUT


ISSUE	DATE	DESCRIPTION
	07/19/21	PERMIT SET

PHASE:  
**PERMIT SET**

**PAUL B. BAILEY ARCHITECT**  
110 AUDUBON STREET  
NEW HAVEN, CONNECTICUT 06510  
203 · 776 · 8888 F 203 · 772 · 1365

DATE: 05-04-2021 DRAWN BY:  
SCALE: 1/8"=1'-0" CHECKED BY:  
JOB NO: 20-014

DRAWING NAME:  
**FIRST FLOOR PLAN**

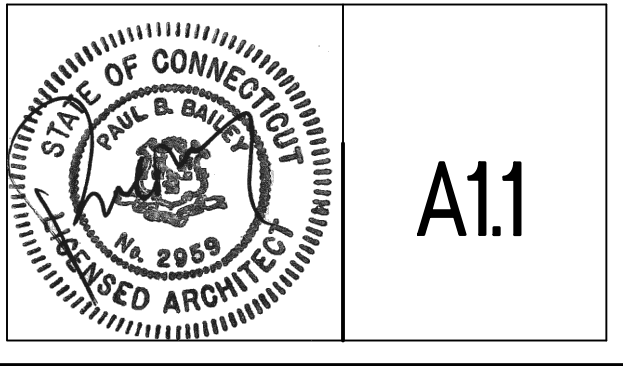

A1.1

F:\Proj\2020\00-0714 50 Morgan Hartford\DWG\00-0714 50 MORGAN FLOOR PLANS.dwg, 7/14/2021