


REVISIONS	BY

GABBERT-HOOD PHOTOGRAPHY  
 15 EAST MAIN ST.  
 RICHMOND, VIRGINIA

**WILLIAM A. VOORHEES DESIGNS INC.**  
 112A EAST CARY STREET - CARRIAGE HOUSE - RICHMOND, VIRGINIA 23219 804-348-1975

Date	10-10-90
Scale	
Drawn	
Job	5221
Sheet	1D-1
Of	Sheets

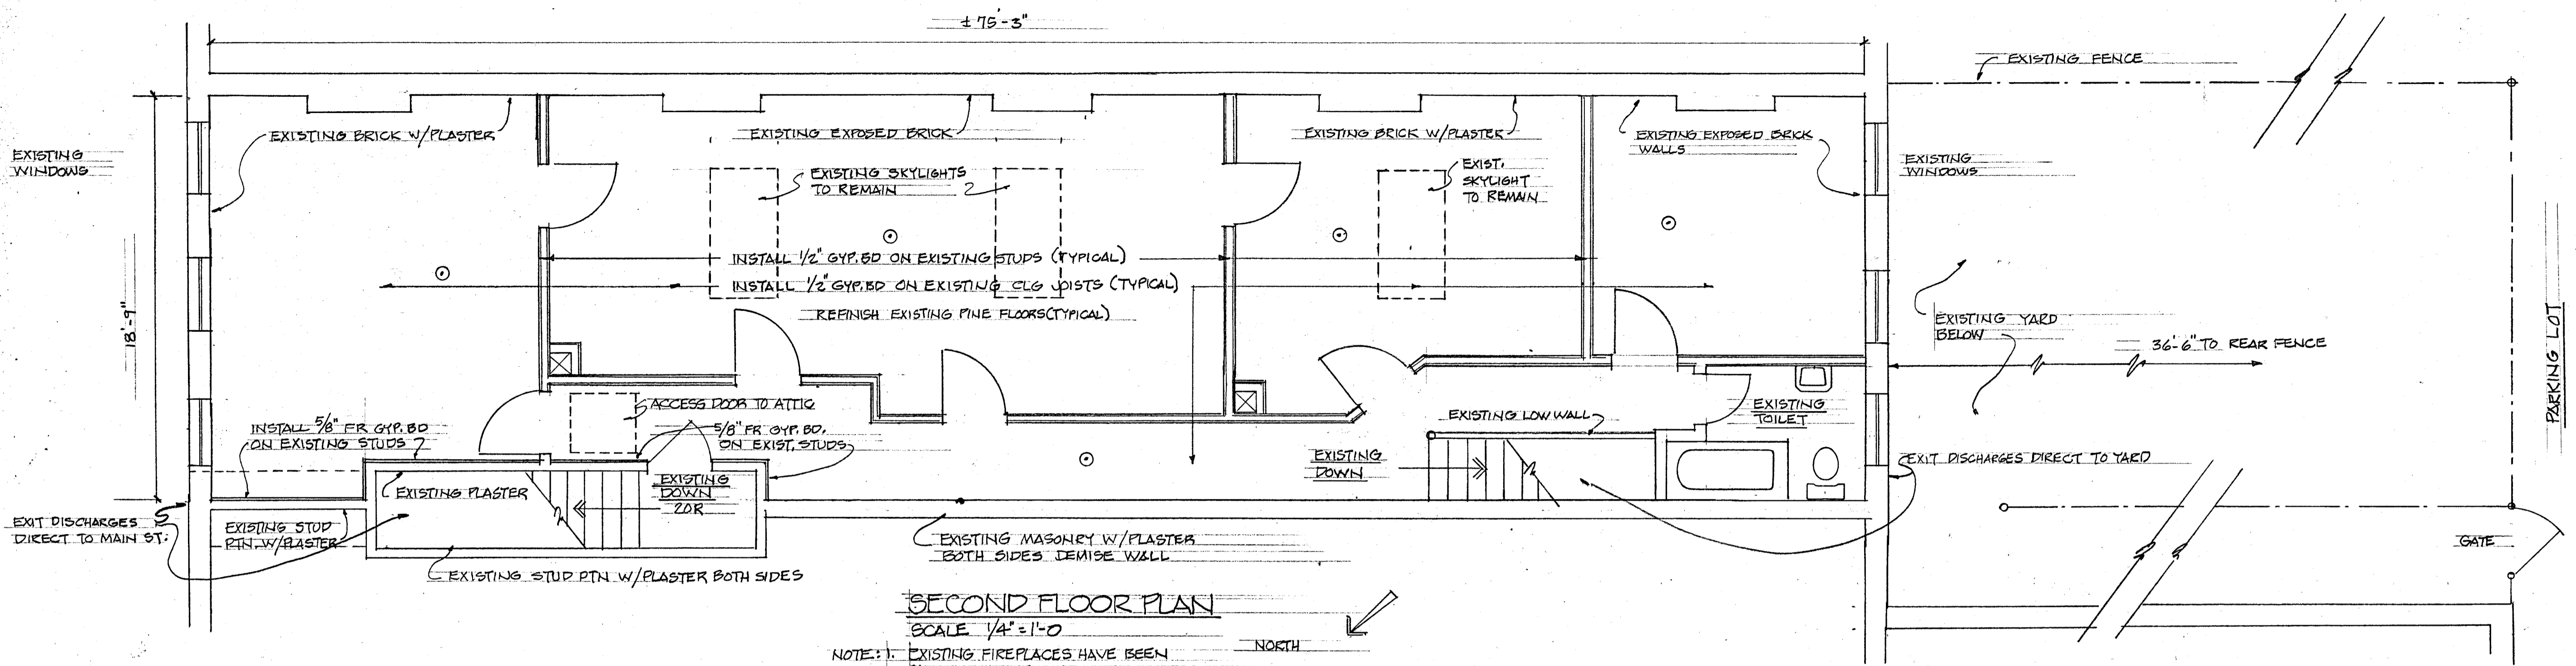

**SECOND FLOOR PLAN**  
 SCALE 1/4" = 1'-0"  
 NORTH

NOTE: 1. EXISTING FIREPLACES HAVE BEEN CLOSED WITH BRICK.  
 2. REPAIR - REFINISH EXISTING DOORS & TRANSOMS - REINSTALL  
 3. INSTALL SOUND ATTENUATION BLANKETS IN EXISTING STUD PTNS  
 4. INSTALL 6" BATT INSULATION ABOVE NEW GYP. BD CEILINGS THROUGHOUT

CONSTRUCTION CLASSIFICATION: TYPE 3B  
 USE GROUP: B

○ INDICATES NEW SMOKE DETECTORS

