



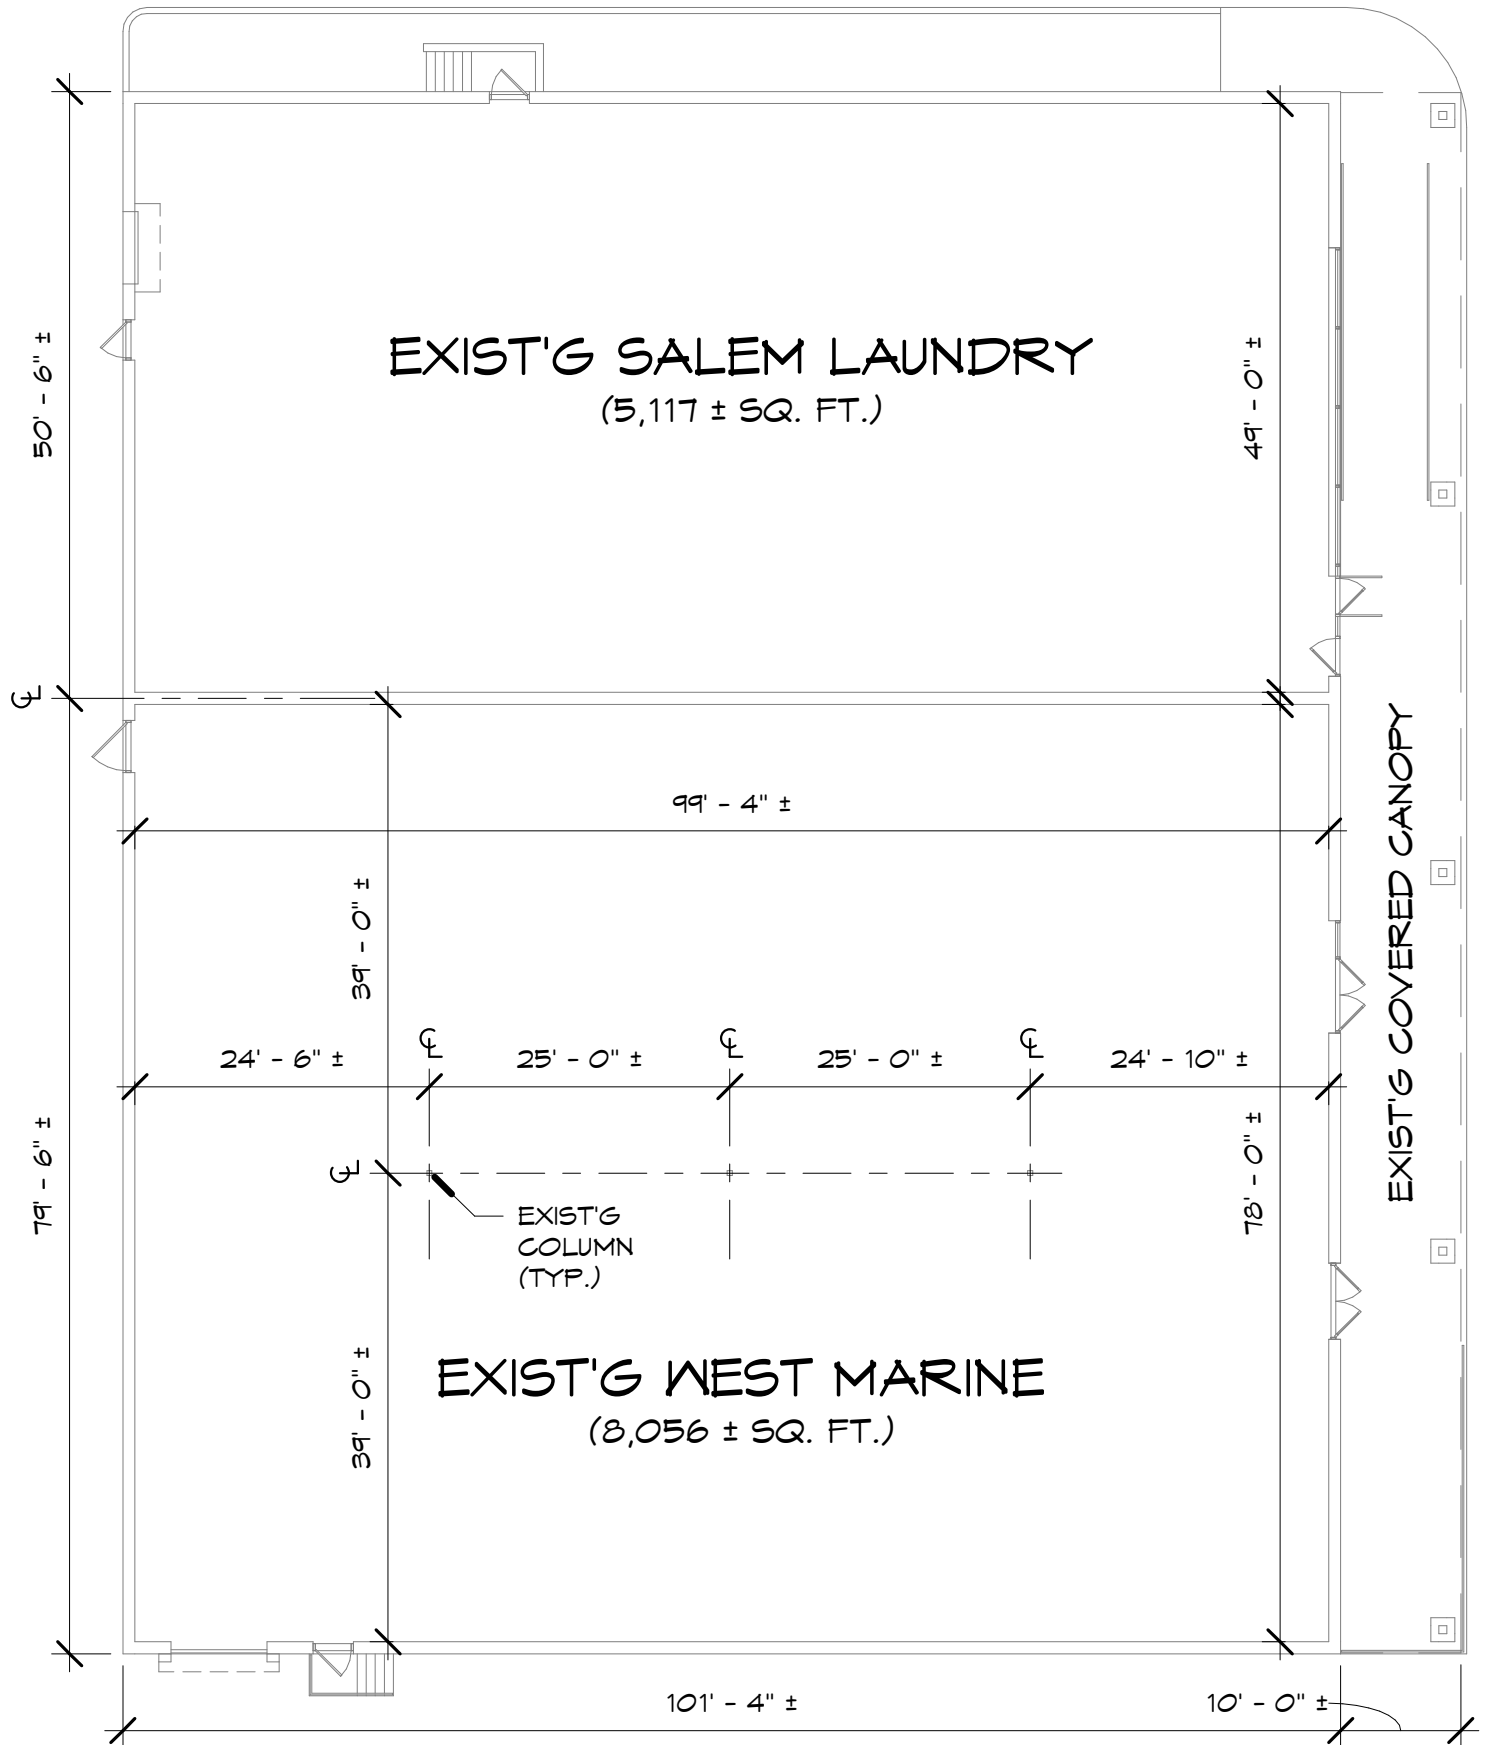

EXIST'G FLOOR PLAN

SCALE: 1/16" = 1'-0"

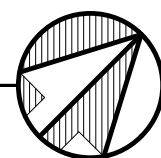

NORTH