


1 FLOOR PLAN - BLDG #1  
 A1.1 SCALE: 1/8" = 1'-0"

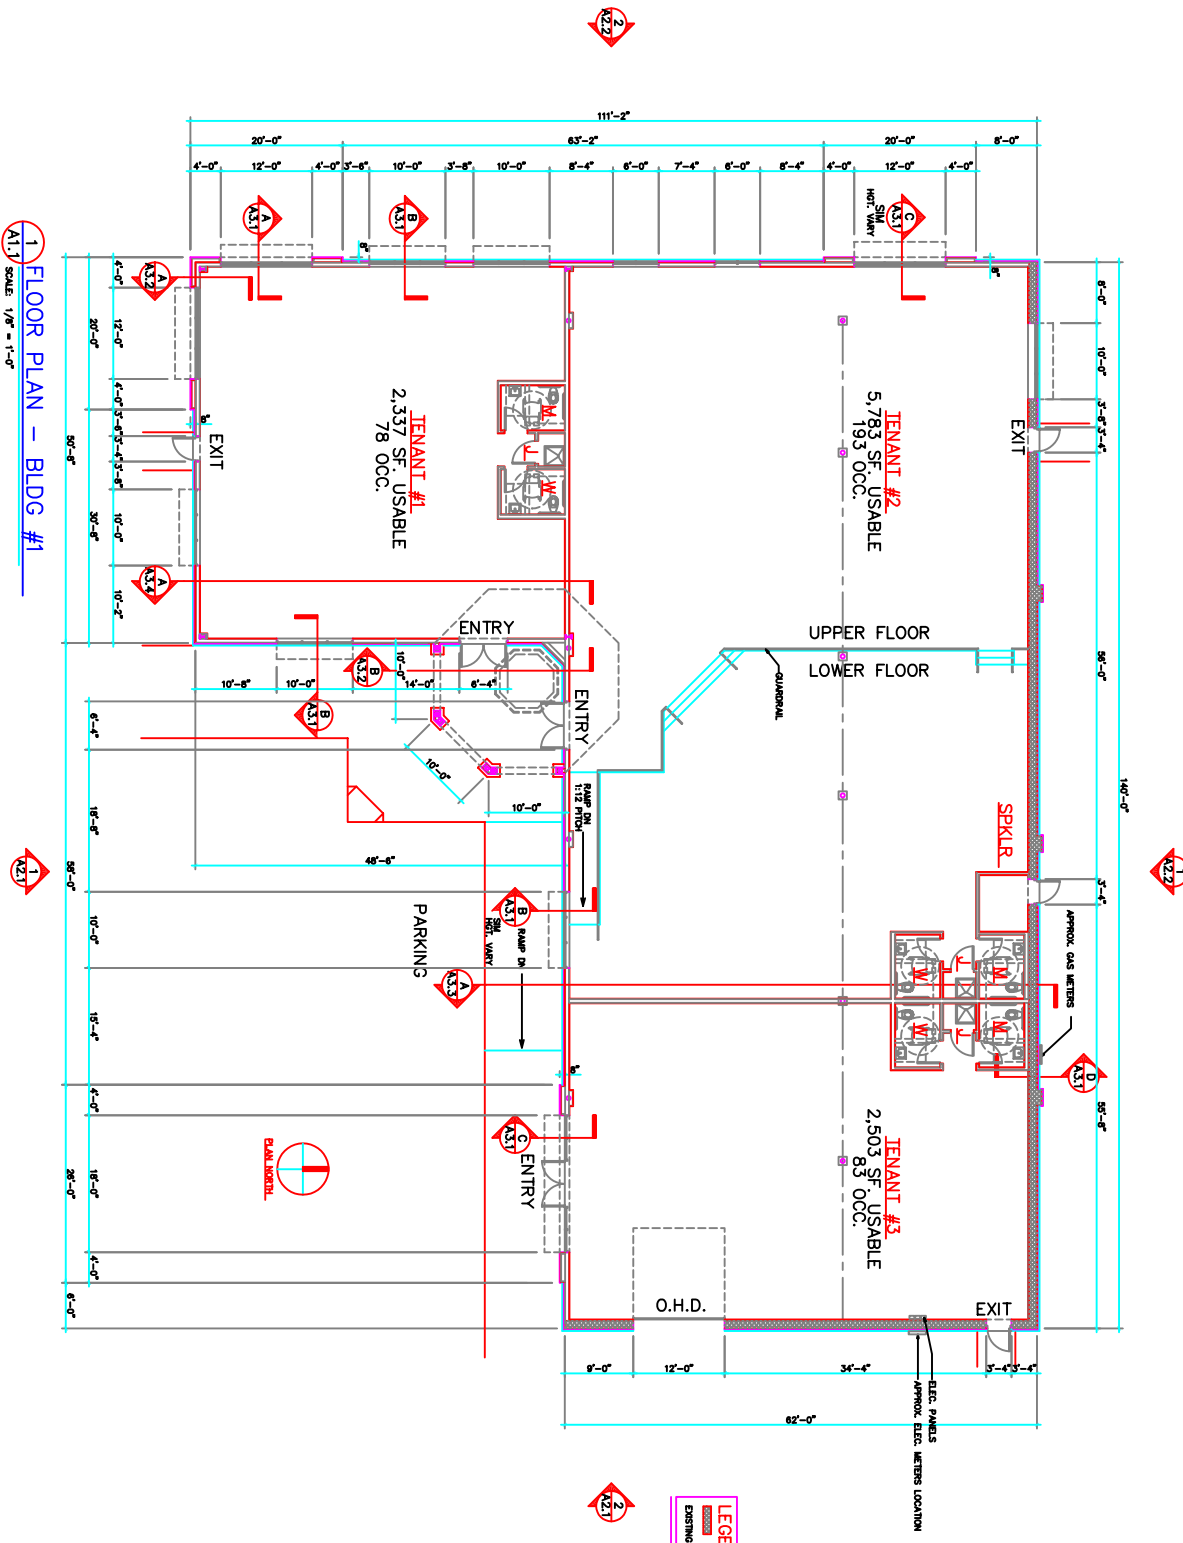

**LEGEND**  
 [Symbol] EXISTING  
 [Symbol] EXISTING CHANG WALL TO REMAIN

DATE: 10/2/03  
 A1.1

FLOOR PLAN  
 BUILDING #1


**BERARD • MARTEL**  
 ARCHITECTURE, INC.  
 170 SOUTH RIVER ROAD  
 BEZEFORD, NEW HAMPSHIRE 03110  
 (603) 828 7903 FAX (603) 828 4433

RETAIL BUILDING  
 9 LAFAYETTE ROAD  
 NORTH HAMPTON, NH


NO.	REVISION





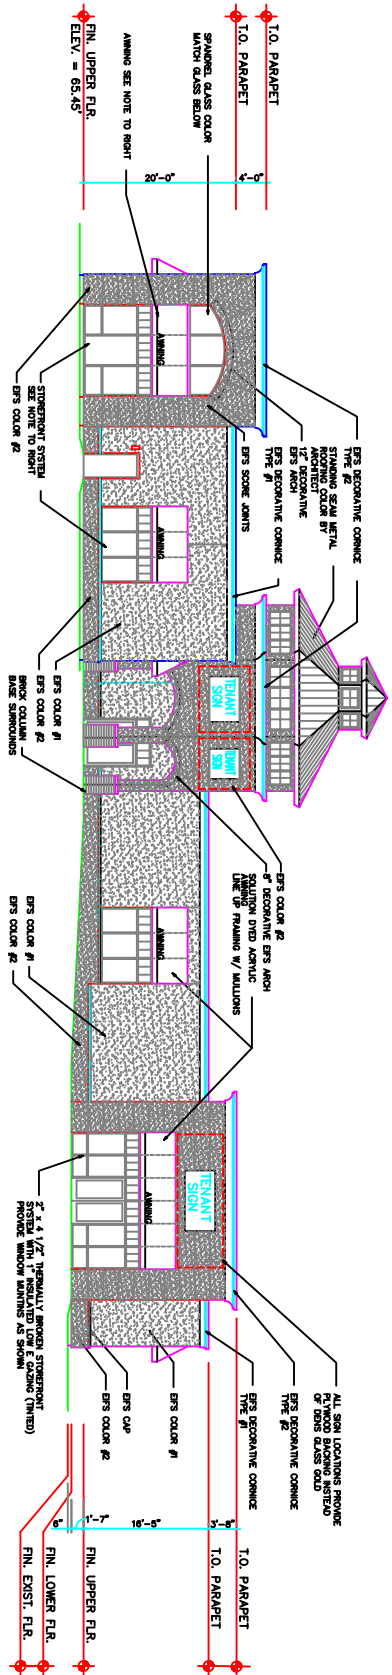

**1 SOUTH ELEVATION - BLDG #1**  
 A2.1 SCALE 1/8" = 1'-0"

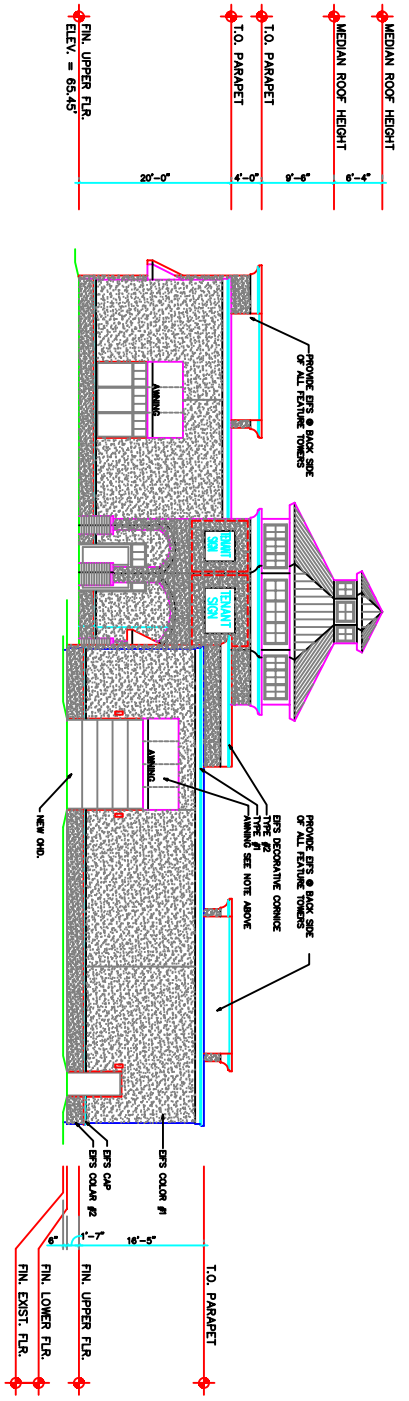

**2 EAST ELEVATION - BLDG #1**  
 A2.1 SCALE 1/8" = 1'-0"

