

LE ARCHITECT LLC
© Copyright 2019


CENTRAL
LAKE AFTER HOURS
SULLIVAN ROAD (LA HWY. 3034)
CENTRAL, LOUISIANA

LE ARCHITECT LLC
(225) 766-2550
7515 BLACKWATER BLVD. # 544
Baton Rouge, Louisiana 70810


ISSUED FOR
SUBMITTAL
PLUMBING

DATE
FEBRUARY 12, 2019
DRAWN
JAY
CHECKED
JAY

A2

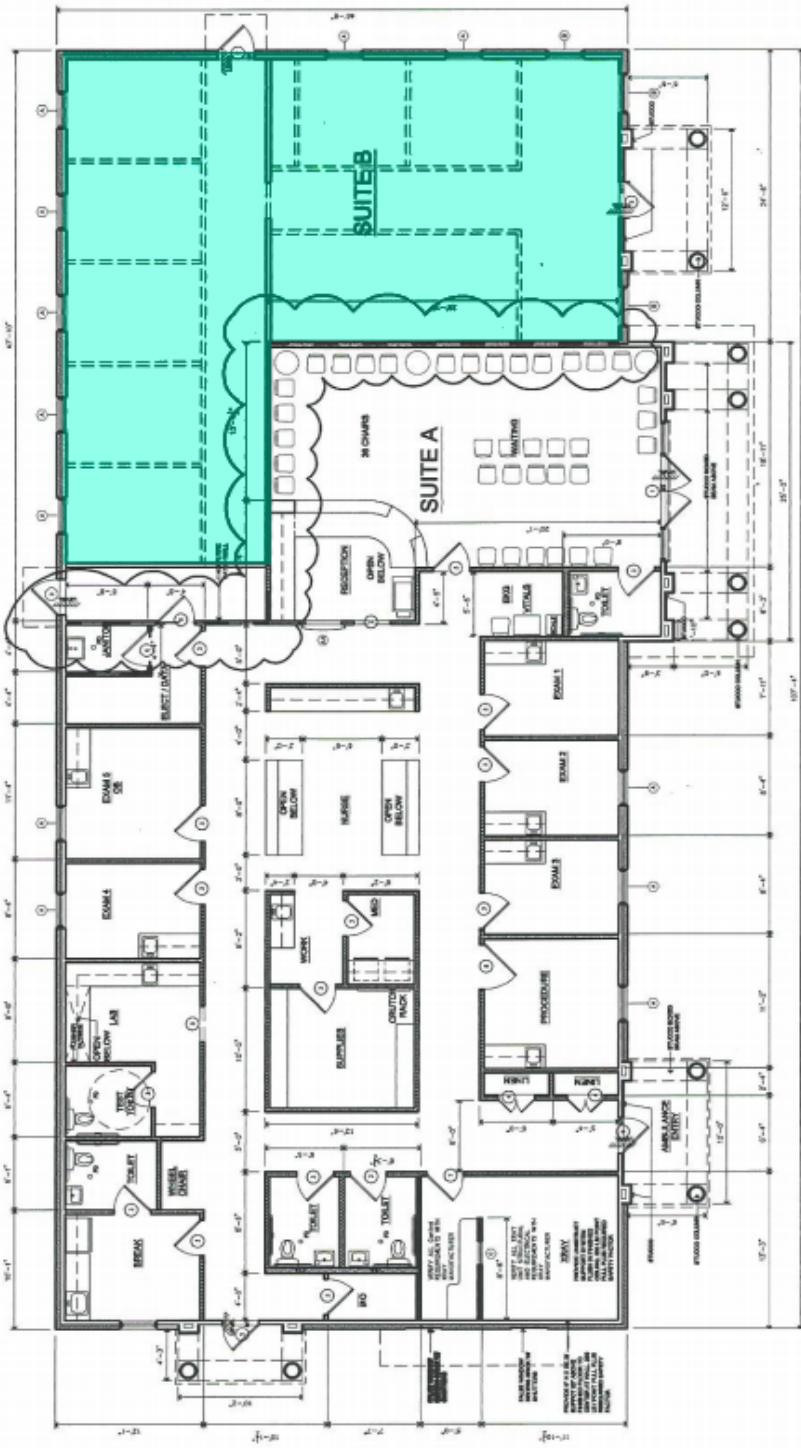

WALL TYPES

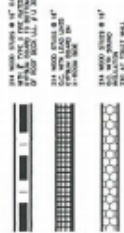

- NOTES:**
1. ALL TOILET ROOMS TO HAVE IN-ROOM BATT INSULATION.
 2. ONE HOUR WALL TO BE 2" TYPE A FIRE RATED GYPSUM BOARD ON EACH SIDE OF WALL TO BOTTOM OF ROOF DECK.
 3. ALL EXTERIOR WALLS TO BE 2" TYPE A FIRE RATED GYPSUM BOARD ON EACH SIDE OF WALL TO BOTTOM OF ROOF DECK.
 4. REFER TO LARRY ROOM DRAWINGS PROVIDED BY OWNER FOR DETAILS OF LARRY ROOM WALLS.
 5. SOUND BATT INSULATION AT ALL WALLS.

1 FLOOR PLAN
SCALE: 1/4" = 1'-0"