



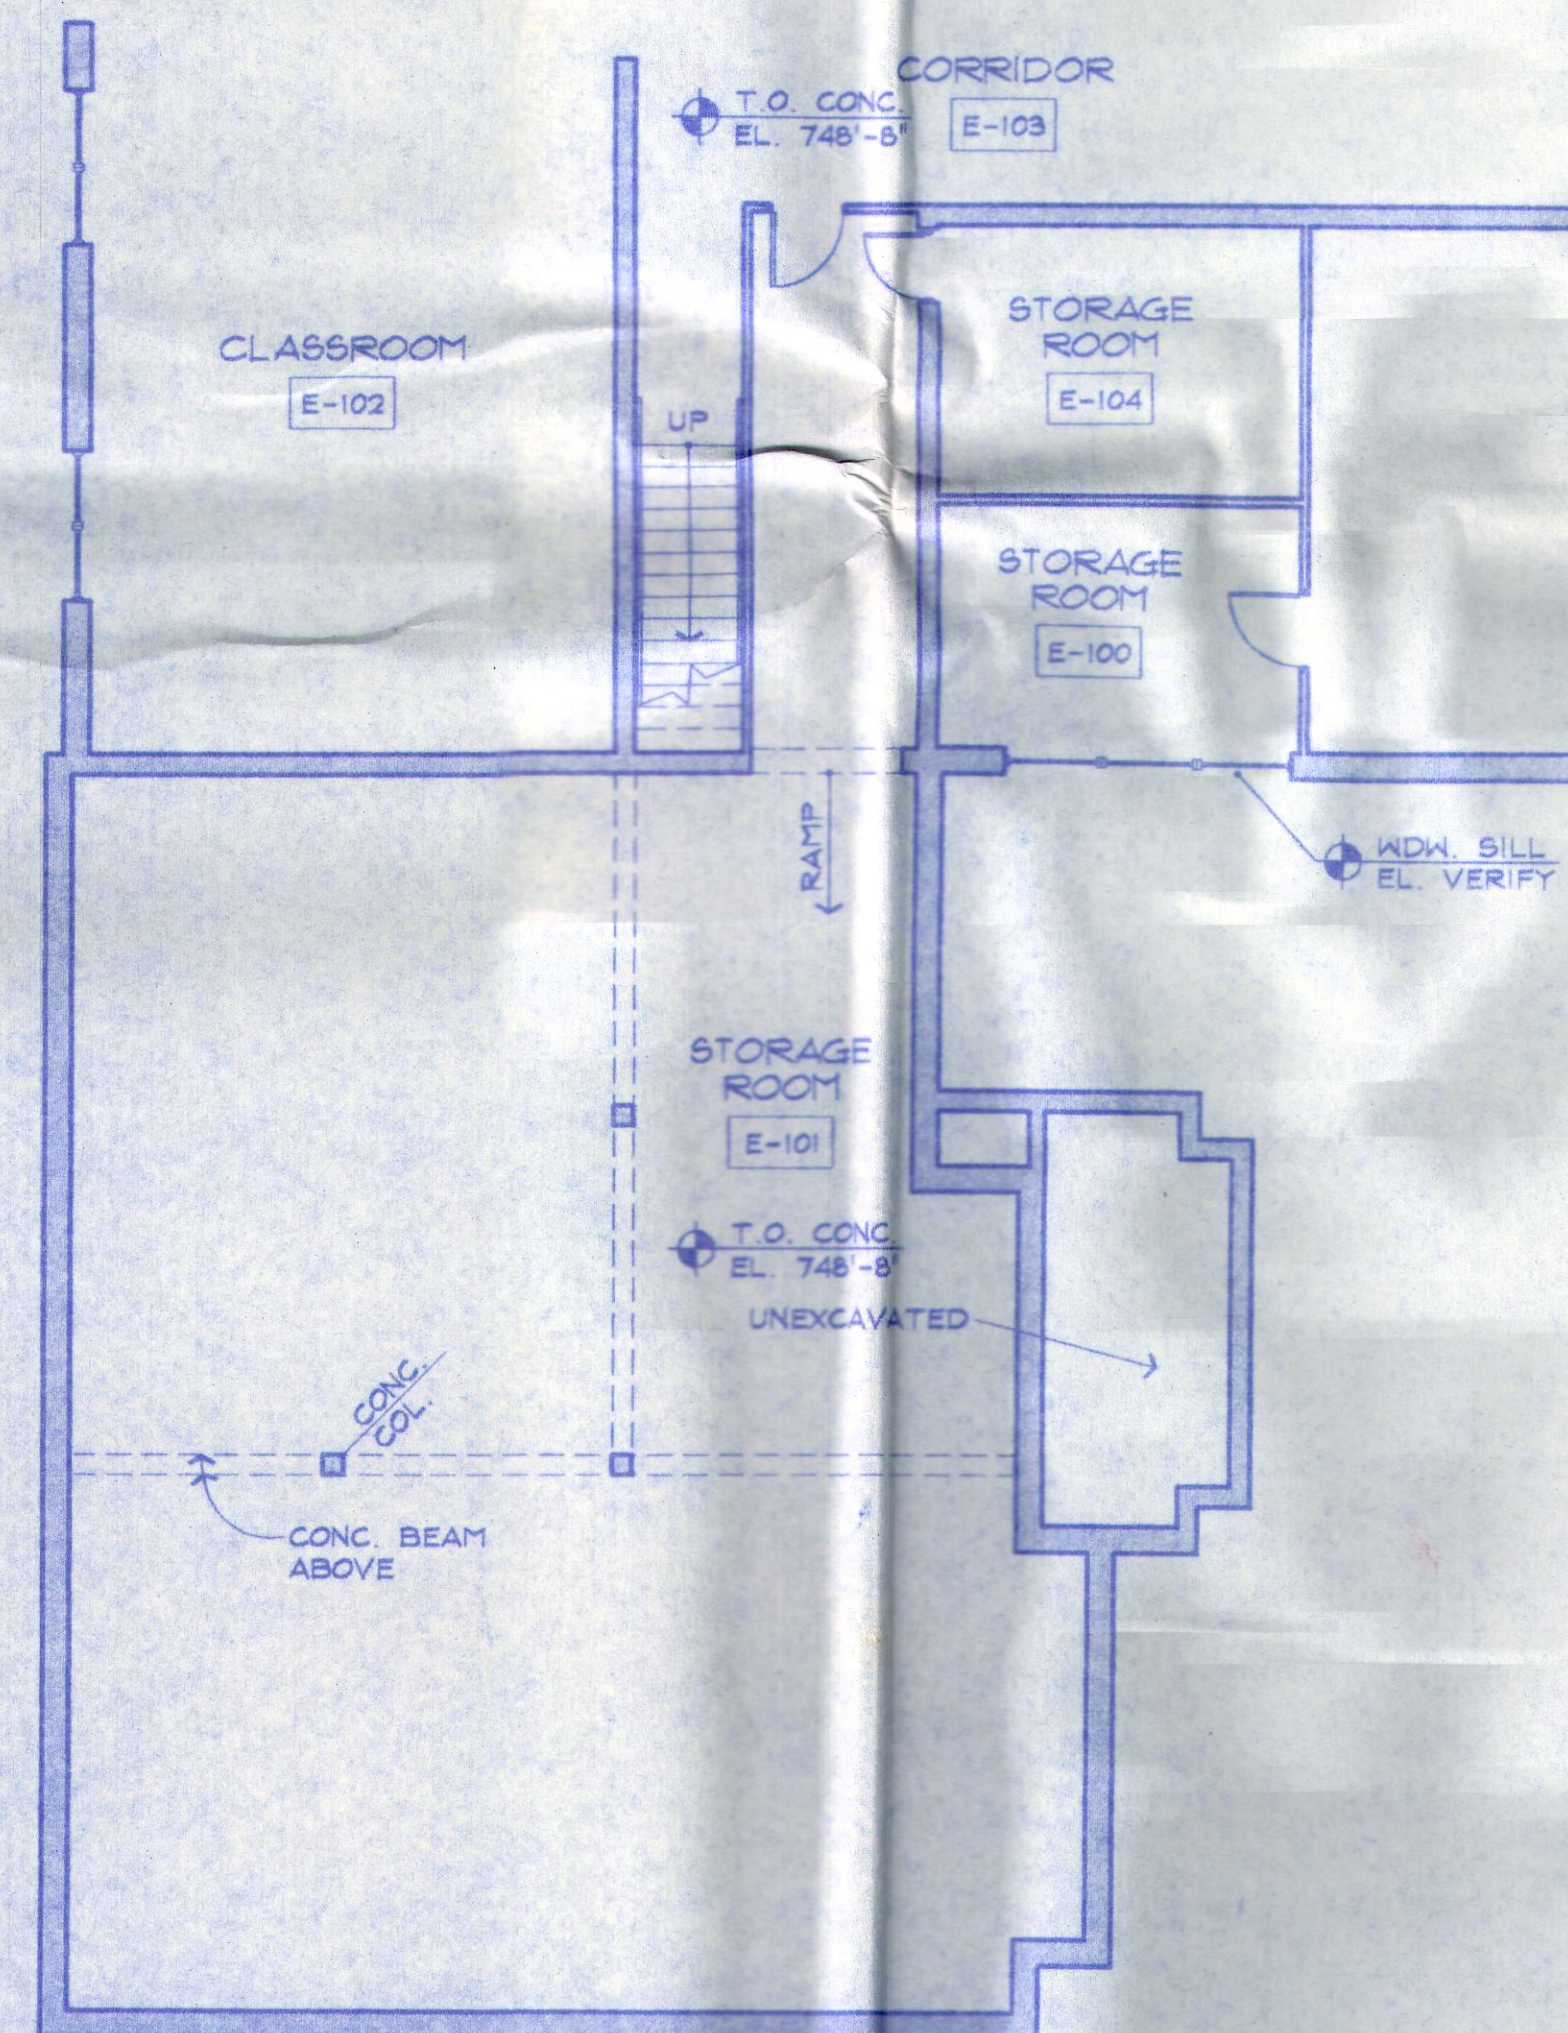

EXISTING BASEMENT LEVEL

SCALE: 1/8" = 1'-0"

2348f.pdx

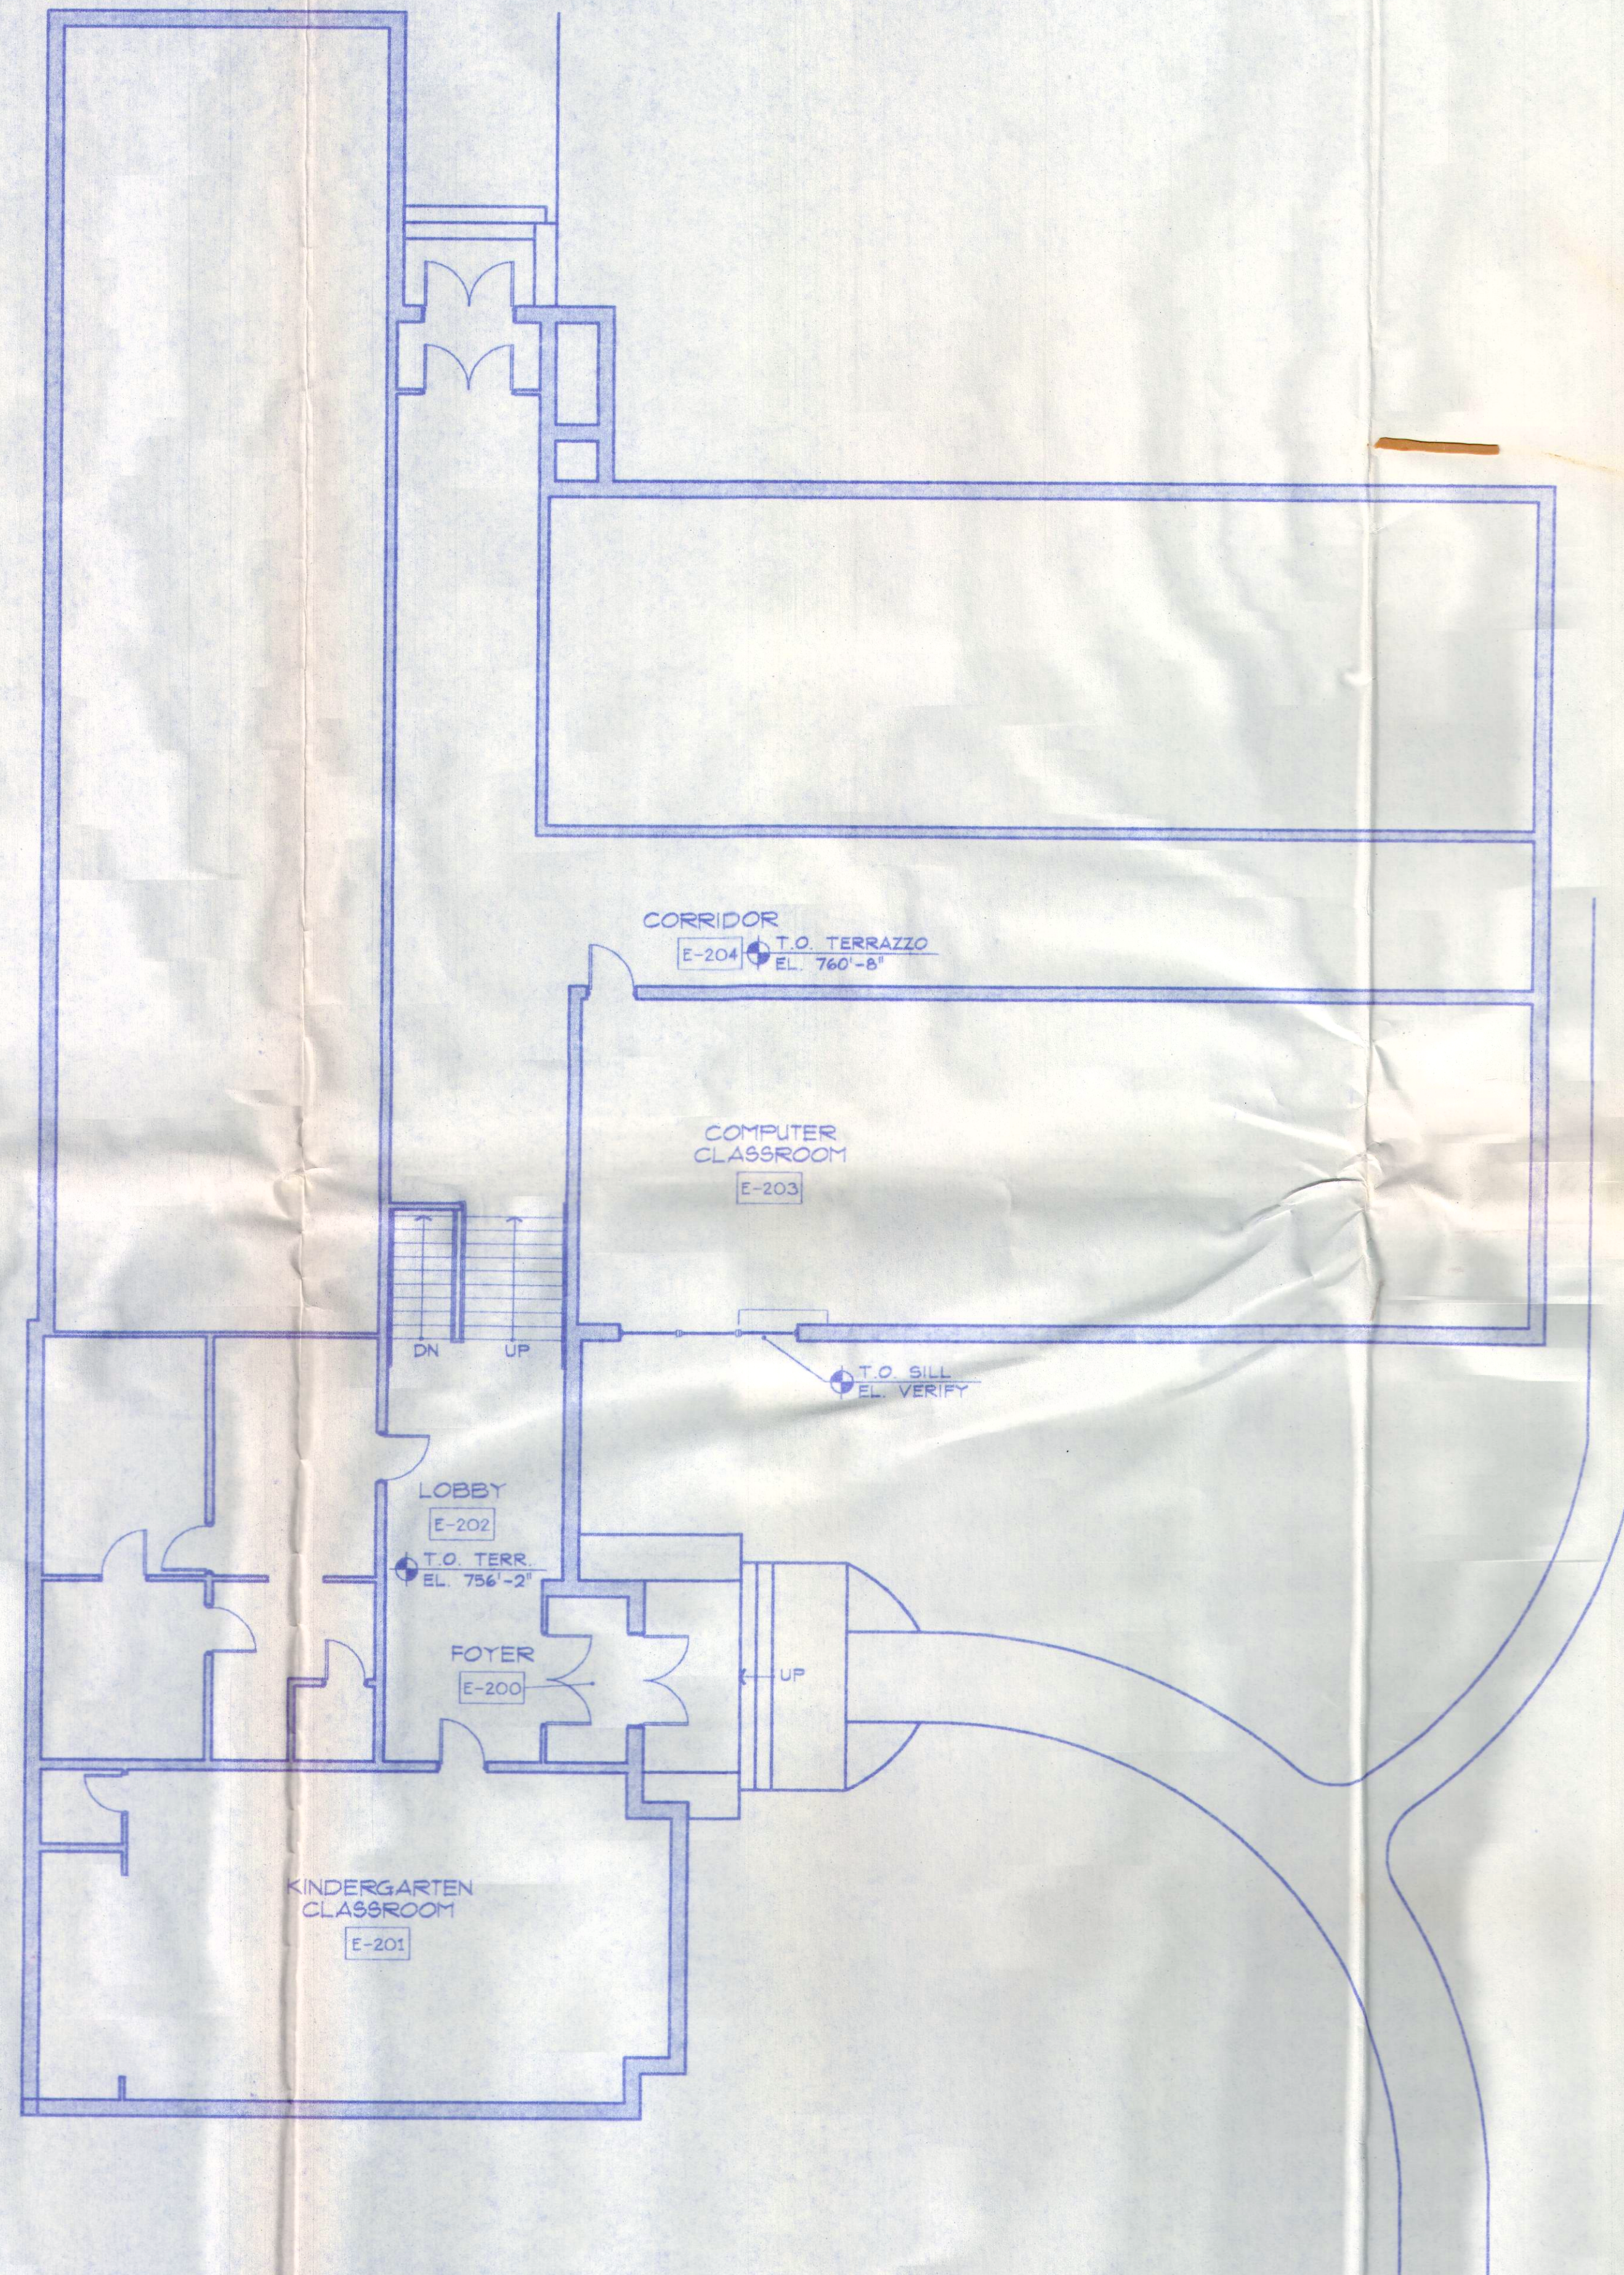

EXISTING MAIN LEVEL

SCALE: 1/8" = 1'-0"

2348f.pdx

RECEIVED
APR 30 2002

DESIGNED	DJM
DRAWN	CMB
CHECKED	DJM
PROJECT	2348
REVISIONS	

RELEASED FOR BIDS

I hereby certify that this plan, specification or report was prepared by me or under my direct supervision and that I am a duly licensed architect under the laws of the state of Minnesota. (architectural only)

David M. Johnson

License No. 4646
Date APR 29 2002

Larson
ENGINEERING OF MINNESOTA
3524 LARSON ROAD
WHITE BEAR LAKE, MN. 55110
(951) 481-1810

I hereby certify that this plan was prepared by me or under my direct supervision and that I am a duly registered engineer under the laws of the state of Minnesota. (structural only)

Harvey W. Voith

Reg. No. 15247
Date 4-30-02

ST. JOSEPH'S CHURCH
ELEVATOR ADDITION
MINNESOTA
REDWING

architects plus
203 n.w. first ave.
faribault, minn.

507/334-2251 55021
507/334/8350 (fax)

REVIEWED AND
APPROVED FILE COPY

Date 6-10-02 Reviewer *Bill D...*

© All drawings and content copyright Architects Plus

EXISTING
FLOOR PLANS

A-1