


With R.P. Notes

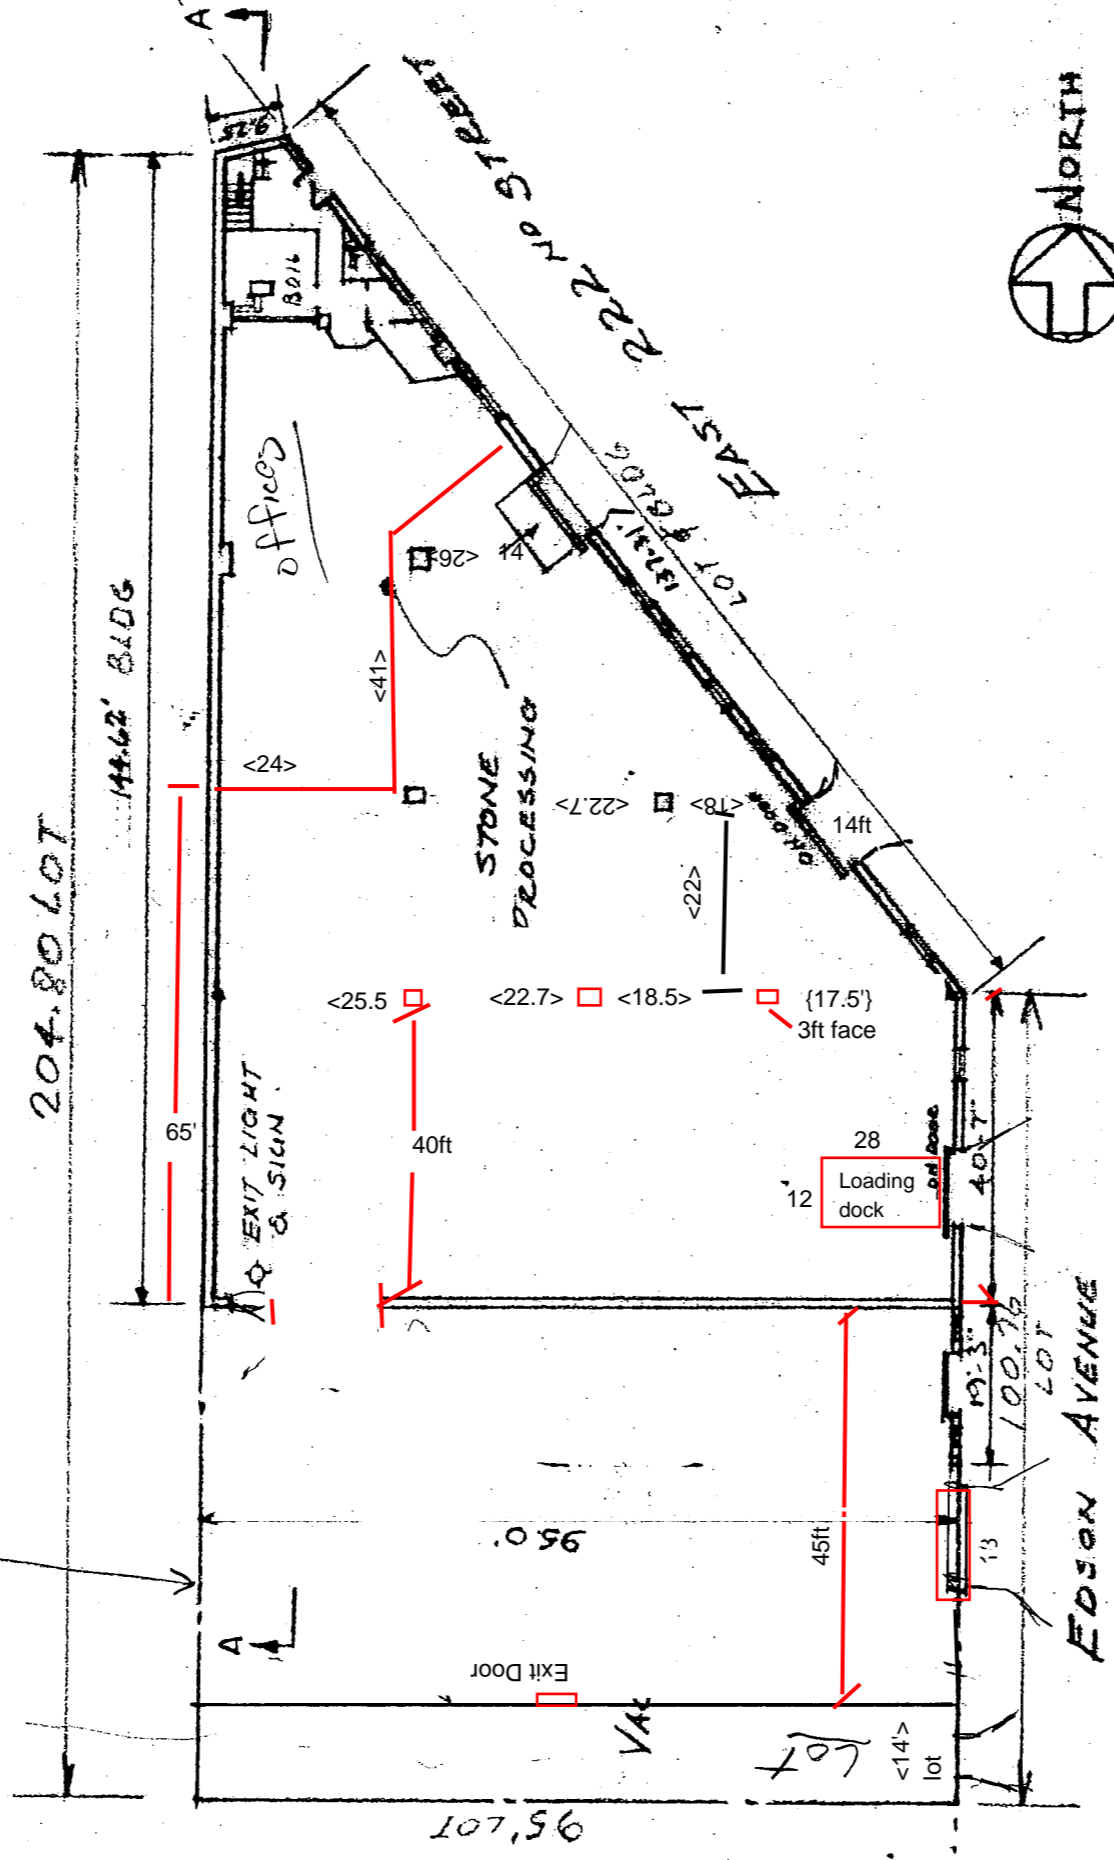

FIRST FLOOR PLAN

SCALE 1"=30'-0"

MP 2-28-20

EXISTING & PROPOSED
CONDITIONS

PREMISES:
1476 EAST 222ND ST.
BRONX N.Y.



CRINNION & CRINNION
ENGINEERS
100 EAST TREMONT AVE.
BRONX 57, NEW YORK
DATE 10-8-63 DRAWN BY AGH.
SHEET 1 OF 4