


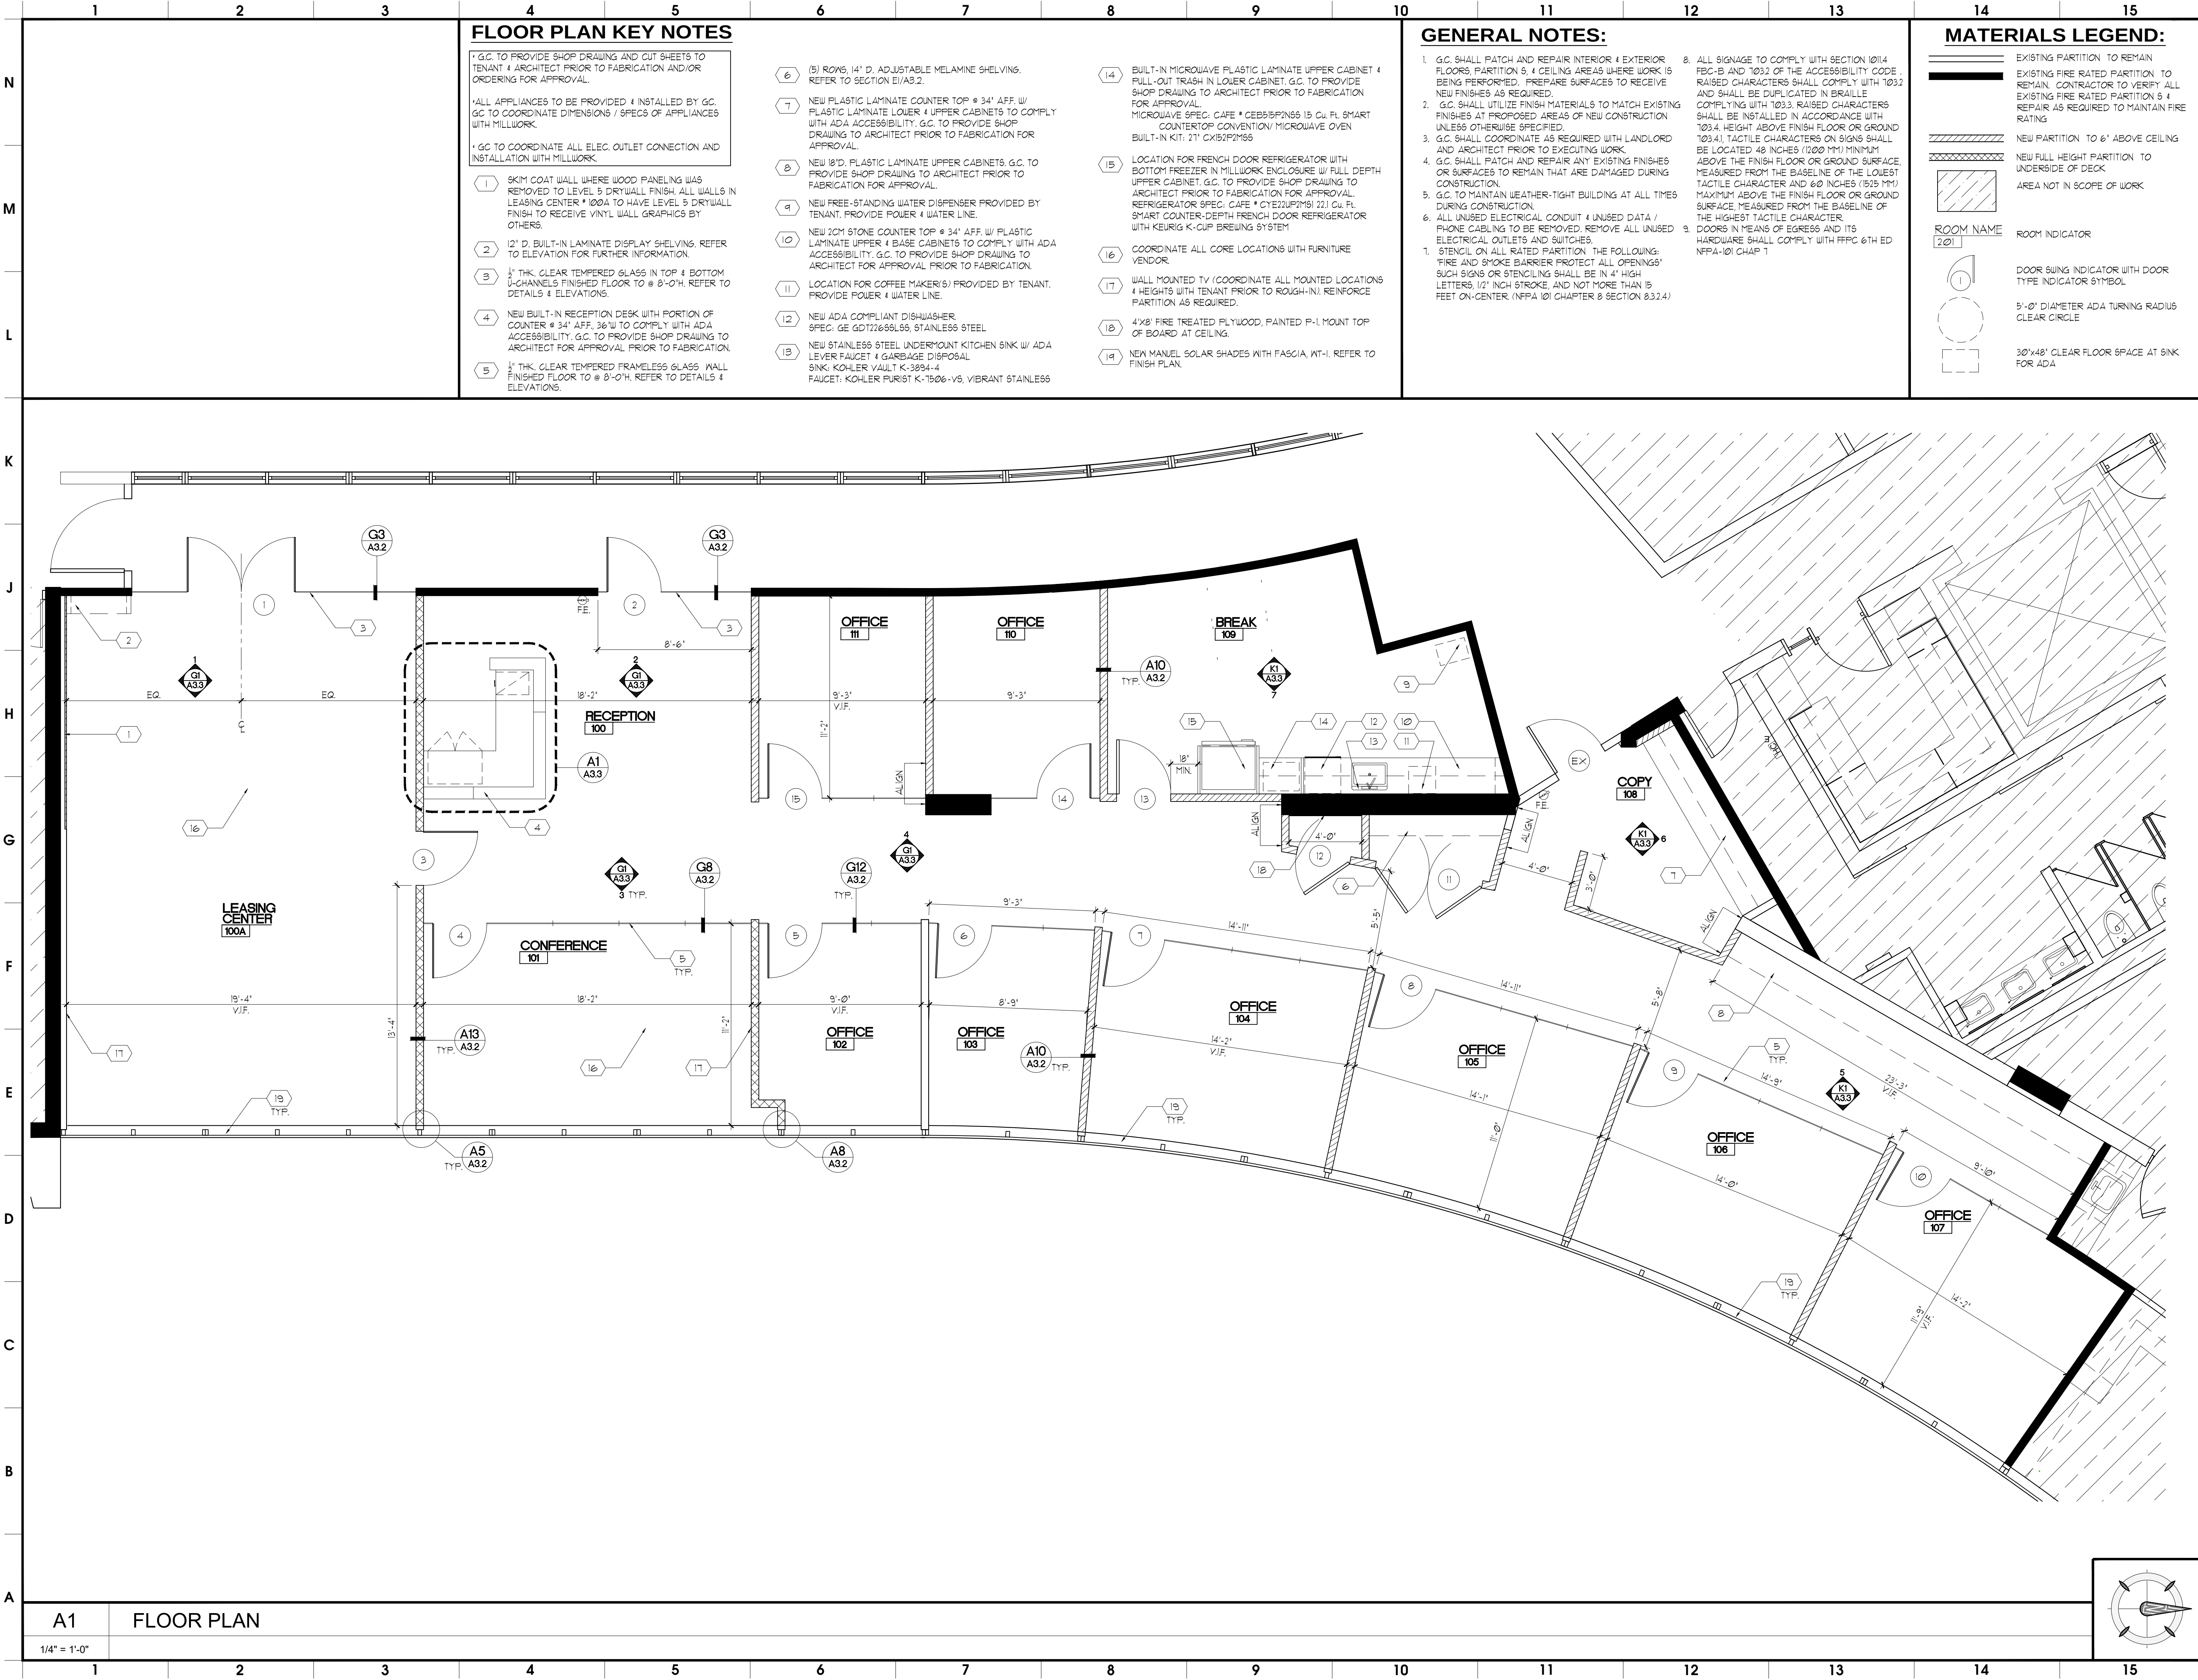

REVISIONS:

1	ISSUE FOR REVIEW	3/13/2021
2		
3		
4		
5		

TRIESCHMANN DUMALA ARCHITECTURAL GROUP
ARCHITECTURE | PLANNING | INTERIORS

6451 EAST ROGERS CIRCLE | SUITE 9 | BOCA RATON | FL 33487 | (561) 981-8000
AA26002244 | AA26002252 | WWW.TDARCHGROUP.COM

CROCKER MGMT/ LEASING -STE 160

BRIC BUILDING 5000

5000 T REX AVE.

BOCA RATON, FL 33431

©TRIESCHMANN DUMALA ARCHITECTURAL GROUP. 2021 THIS DOCUMENT IS THE PROPERTY OF TRIESCHMANN DUMALA ARCHITECTURAL GROUP. IT SHALL NOT BE REPRODUCED WITHOUT THE WRITTEN CONSENT OF TRIESCHMANN DUMALA ARCHITECTURAL GROUP.

Michael W. Dumala, AIA Florida License No. AR 91803

DRAWN: ALT

DATE: 1/21/2021

SHEET NAME: FLOOR PLAN

SHEET NUMBER: A1.1