



Notes:


NOTE: REPAIRS TO EXISTING STRUCTURE SHALL BE IN ACCORDANCE WITH THE 2015 IBC AND 2015 IRC.

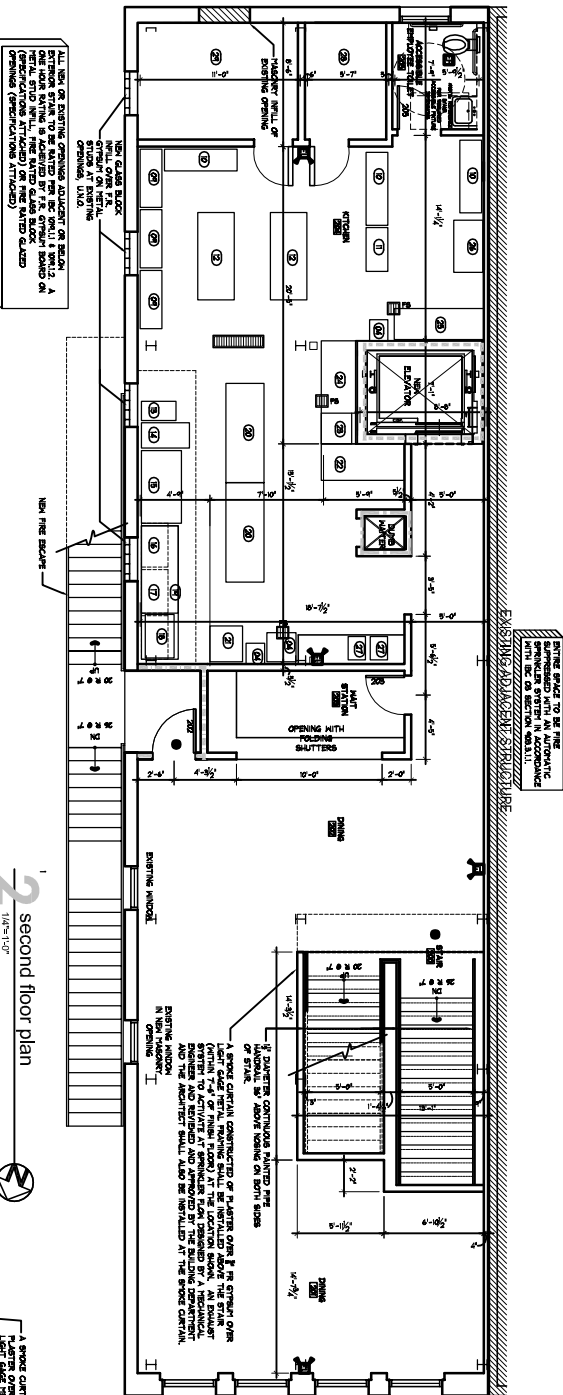

2 second floor plan
1/4"=1'-0"

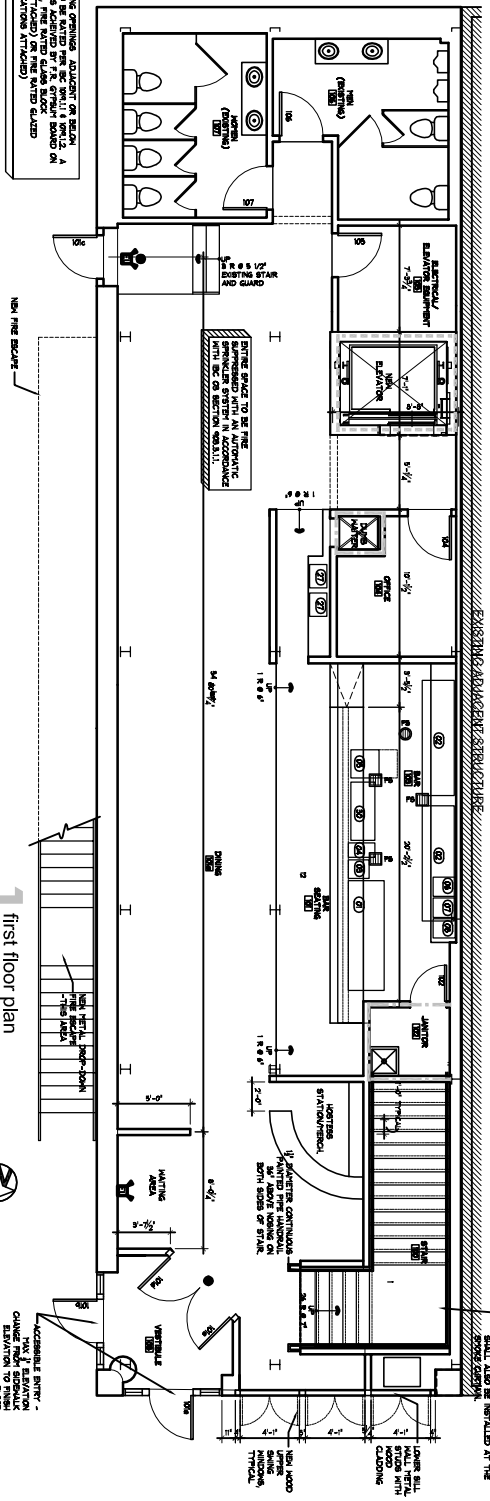

1 first floor plan
1/4"=1'-0"

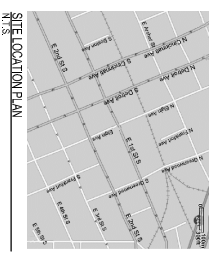

SITE LOCATION PLAN

INTERIOR REMODEL / TENANT FINISH OF:



ALVARO RODRIGUEZ
ARCHITECT
2020 S. W. 10TH AVE
TULSA, OKLAHOMA



ONE ARCHITECTURE
1000 S. W. 10TH AVE
TULSA, OKLAHOMA

SHEET TITLE
FLOOR PLANS

DATE: 01-19-07 0801-013

9-2-10
A102,