



400 E. Main Street, Ste. 170
Chattanooga, TN 37408
423.305.7969
www.grantinteriors.com

MARKET COURT 2ND LEVEL
VACANT SPACE


NO.	DESCRIPTION	DATE

FLOOR PLAN

Project Number:
Date: 02-17-21
Drawn by: JLR/SJN
Checked by: JWG

ID101

Scale: 1/16"=1'-0"

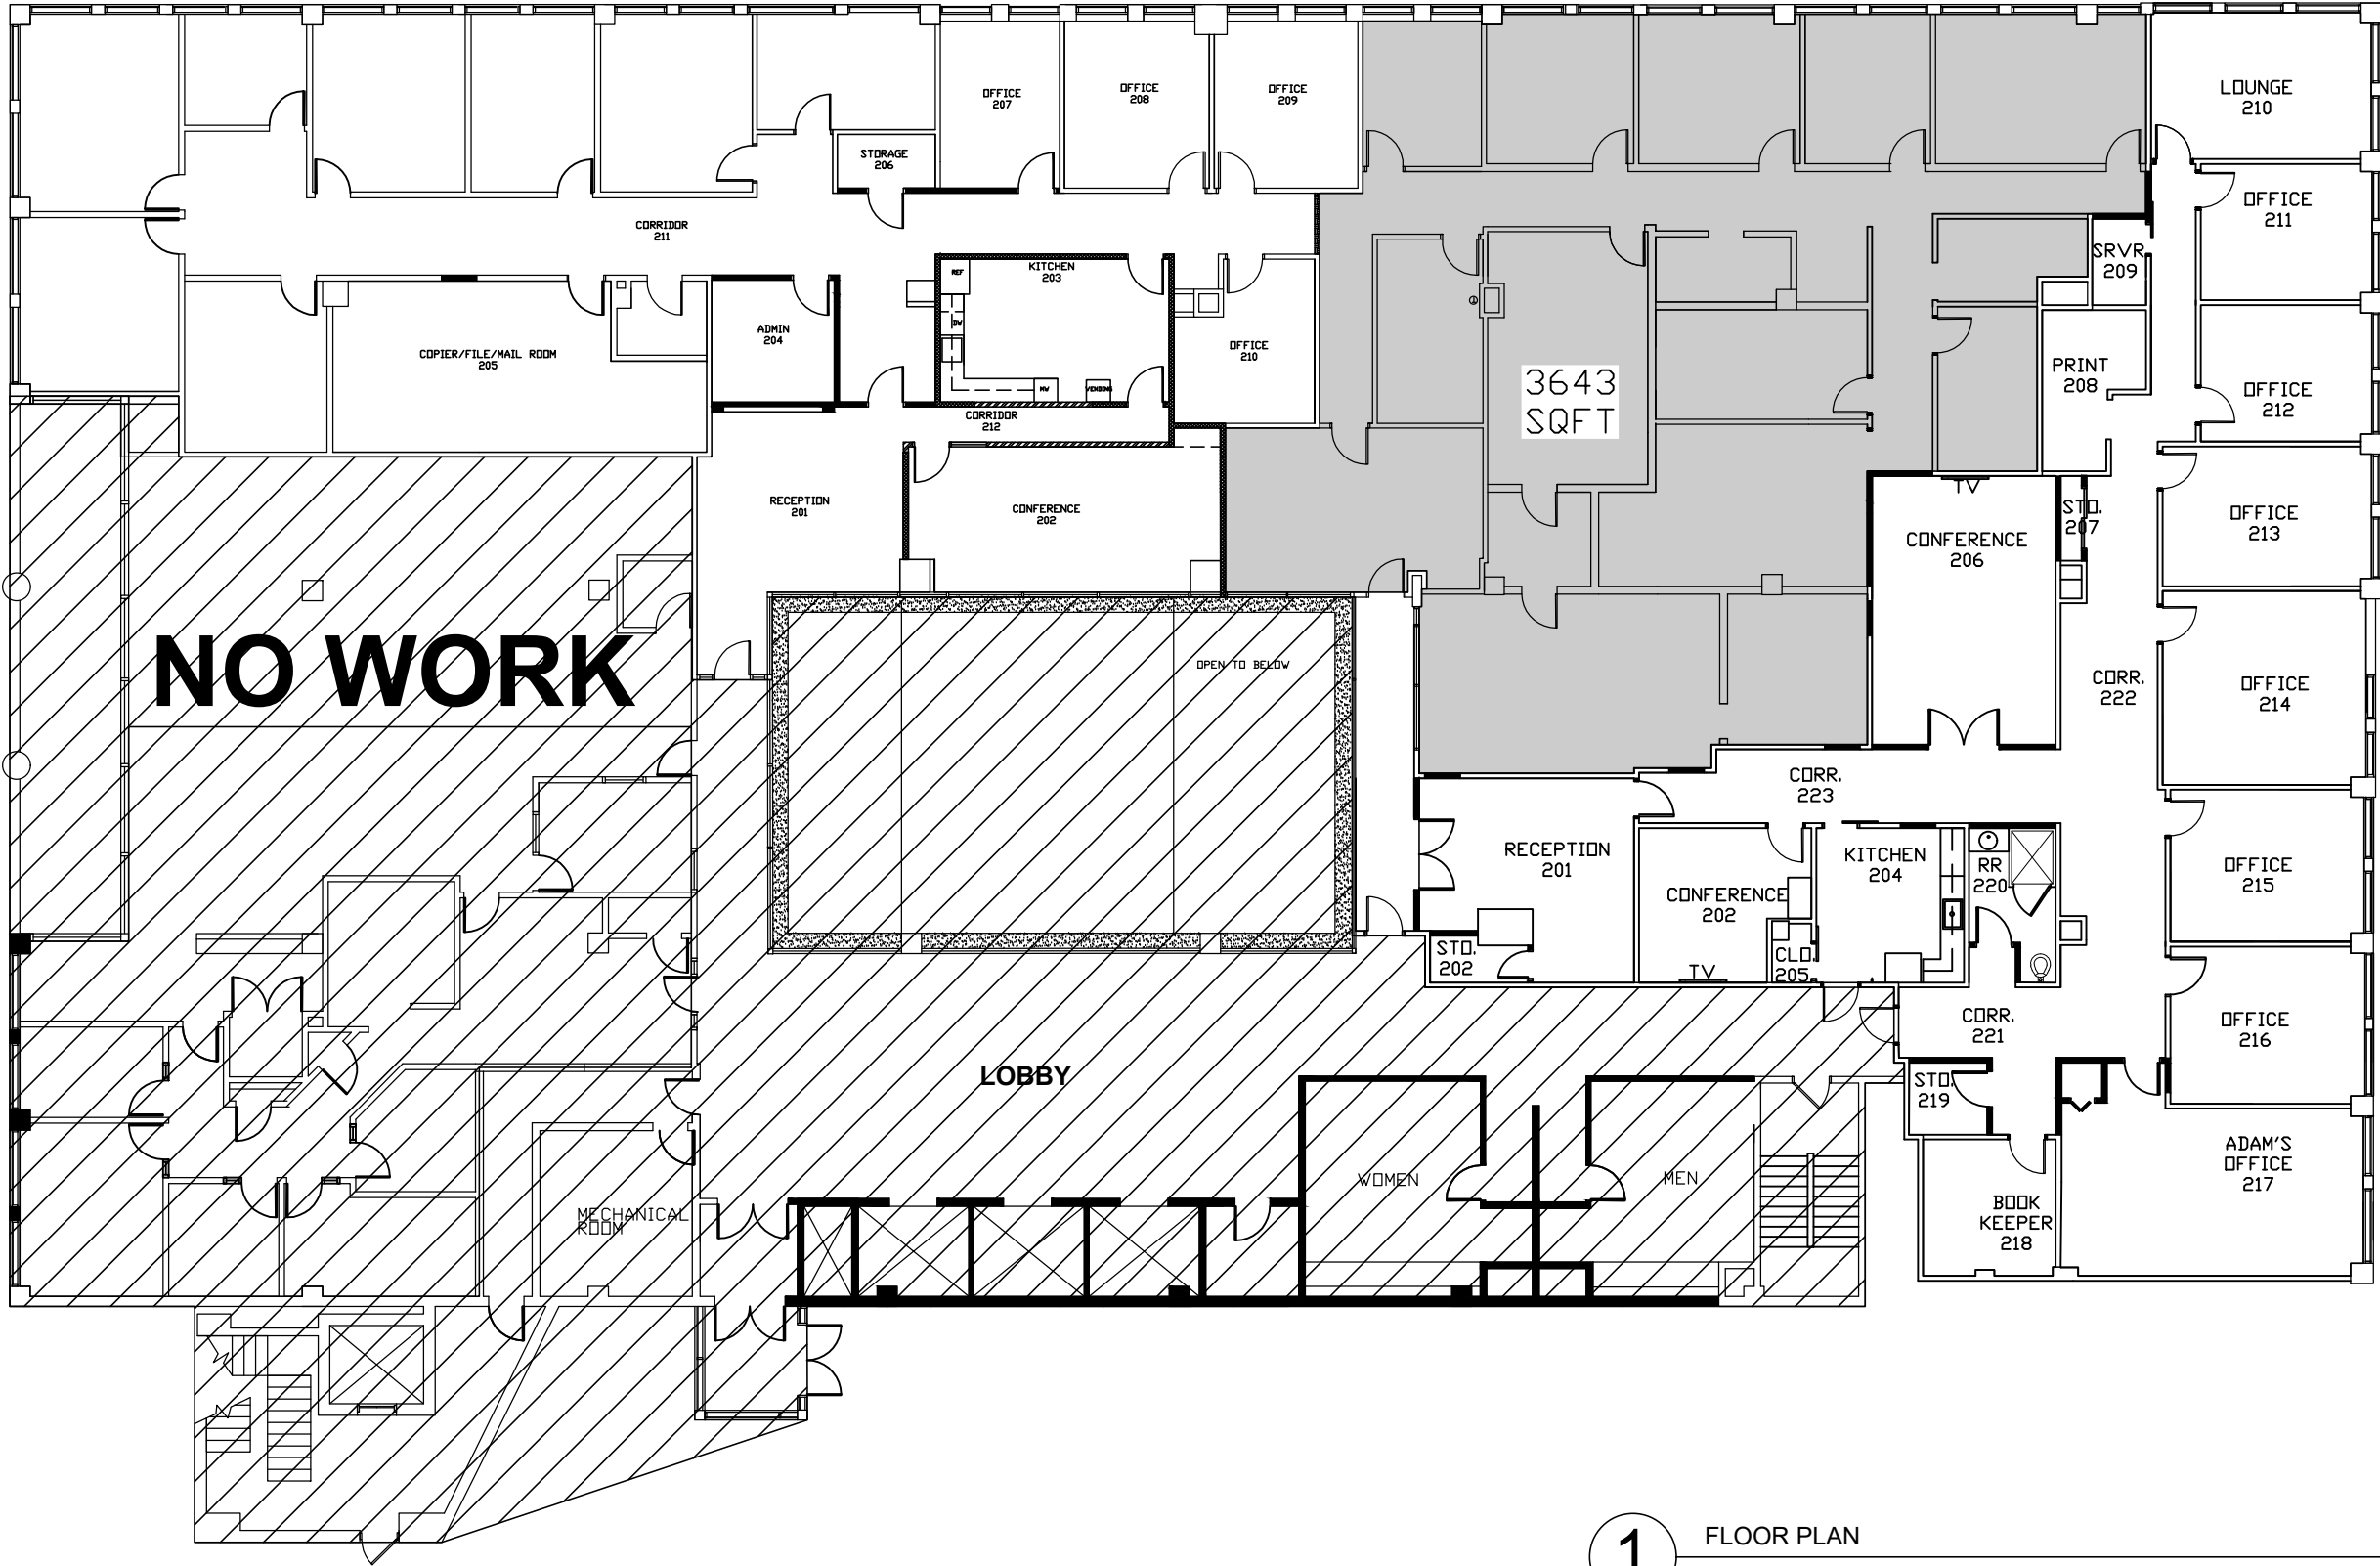

1 FLOOR PLAN
SCALE: 1/16"=1'-0"