

ka@kondesignbuild.com

337 State Highway 36
Monticello, NJ 07972

KON/STRUCTION

P. 787.9200
F. 787.9202


DESIGN / BUILD

Seal:


DRAFT

PROPOSED ADDITION AND RENOVATION
FOR
HIGHLAND HOLDINGS LLC
AT
505 County Road 565
AUGUSTA, NEW JERSEY


10/11/18

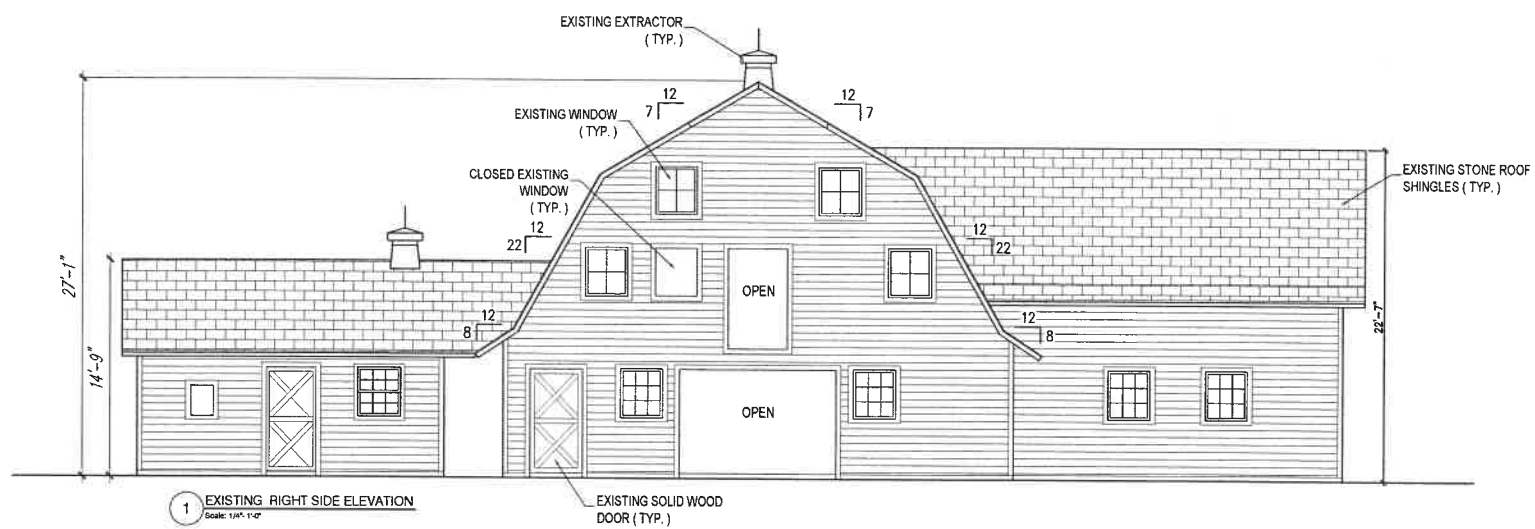

1 EXISTING RIGHT SIDE ELEVATION
Scale: 1/4" = 1'-0"

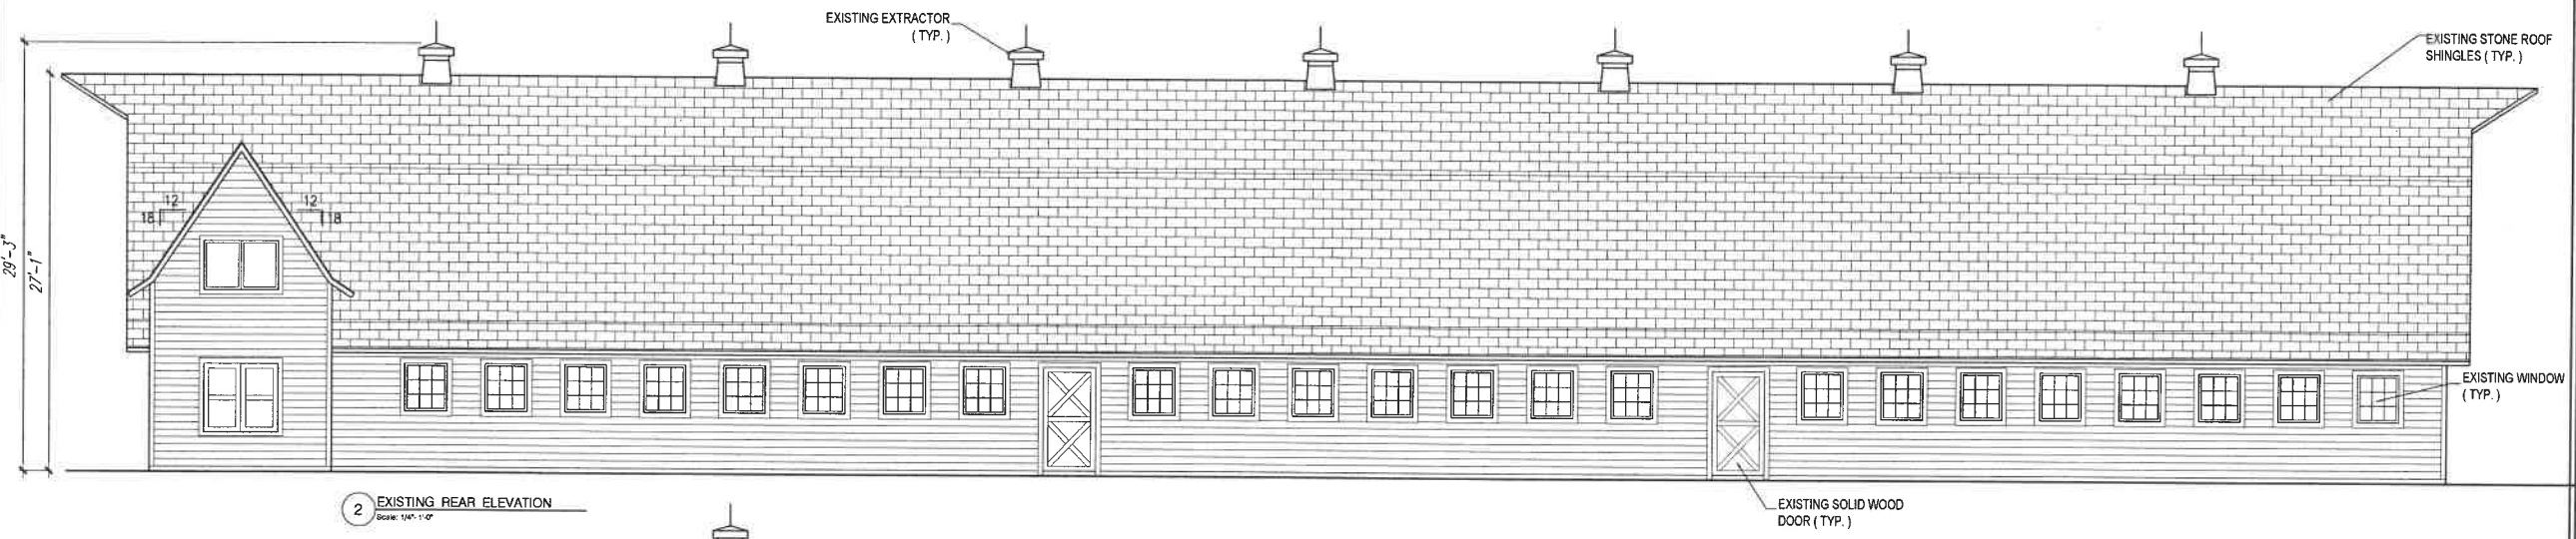

2 EXISTING REAR ELEVATION
Scale: 1/4" = 1'-0"

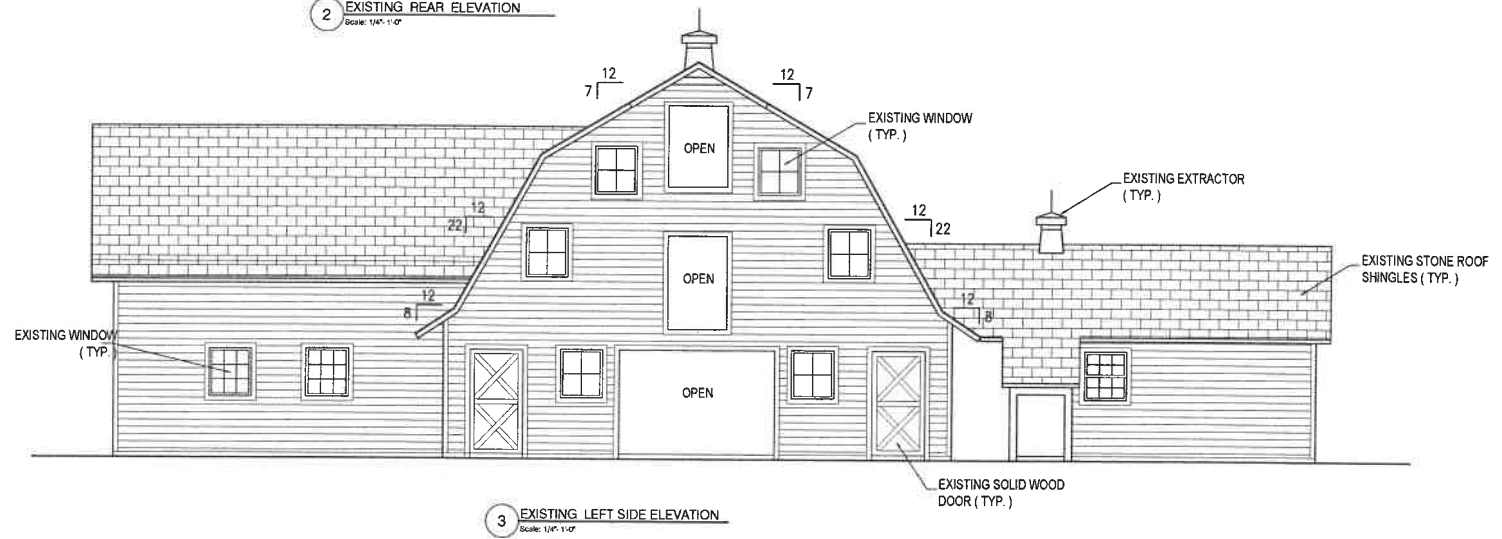

3 EXISTING LEFT SIDE ELEVATION
Scale: 1/4" = 1'-0"

No. Date Issue or Revision

EXISTING
CONDITION
AS-BUILD

Scale: AS SHOWN

Proj. No. 18-015

Drawn By: CO
Date: 11/7/18

Sheet No. 3 of 4
Drawing No. A-300