




1 WEST ELEVATION
SCALE: 3/8" = 1'-0"

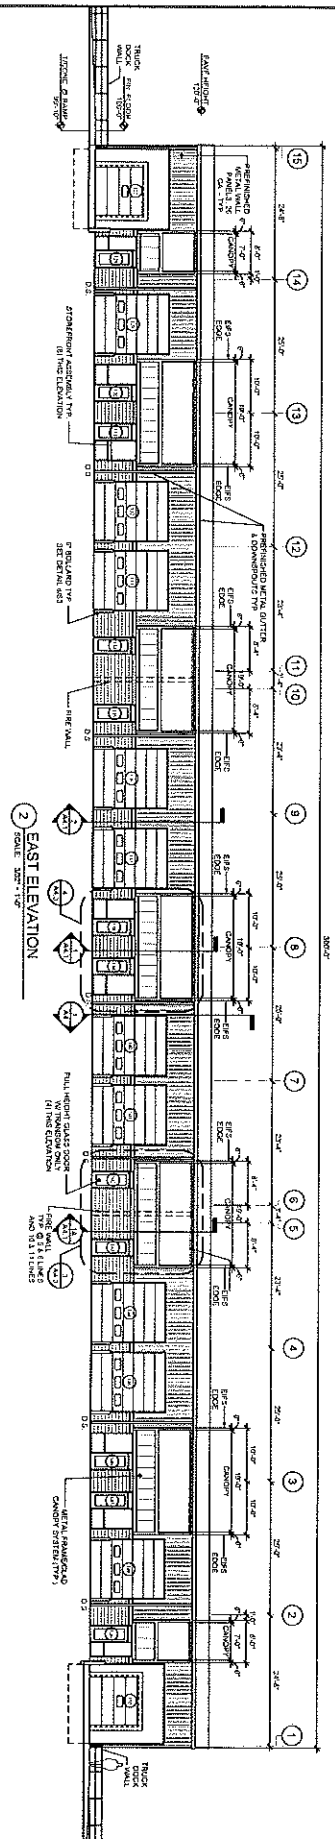

2 EAST ELEVATION
SCALE: 3/8" = 1'-0"

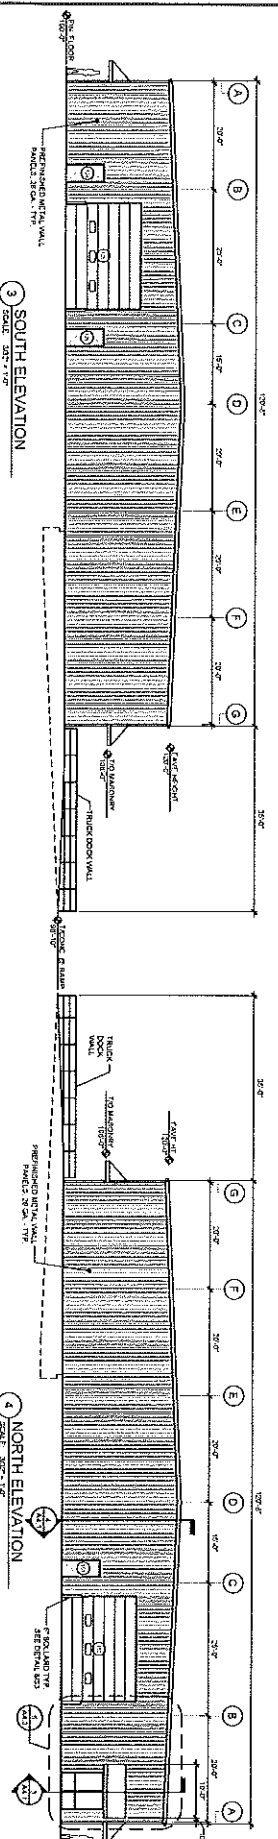

3 SOUTH ELEVATION
SCALE: 3/8" = 1'-0"

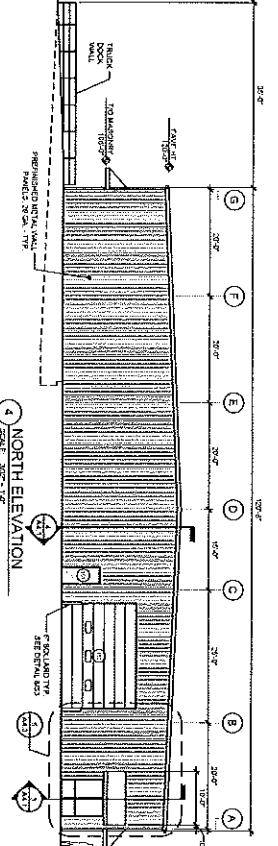

4 NORTH ELEVATION
SCALE: 3/8" = 1'-0"

<p>NEW STORAGE BUILDING BARR STORAGE AND WAREHOUSING</p>		<p>1375 PLAINVIEW DR. OSHKOSH, WISCONSIN</p>	
<p>NOTE: 2X12 HALF SCALE NOTE: 2X 5/8" HALF SCALE</p>		<p>REV. DATE DESCRIPTION</p>	
<p>A3 SHEET</p>		<p>3/01/2019 PARKING REFORMATION</p>	
<p>138 18035 A</p>		<p>4/12/2019 FOR REBAR DETAILING ONLY</p>	
		<p>7/16/2019 REVISIONS FOR REBAR</p>	
		<p>4/24/2019 ISSUED FOR PLAN REVIEW</p>	
		<p>4/29/2019 ISSUED FOR CONSTRUCTION</p>	

J.R. Karsls & associates, pc
1614 Algoma Blvd | Oshkosh, WI 54901
715.426.4470 | 715.426.6547

