


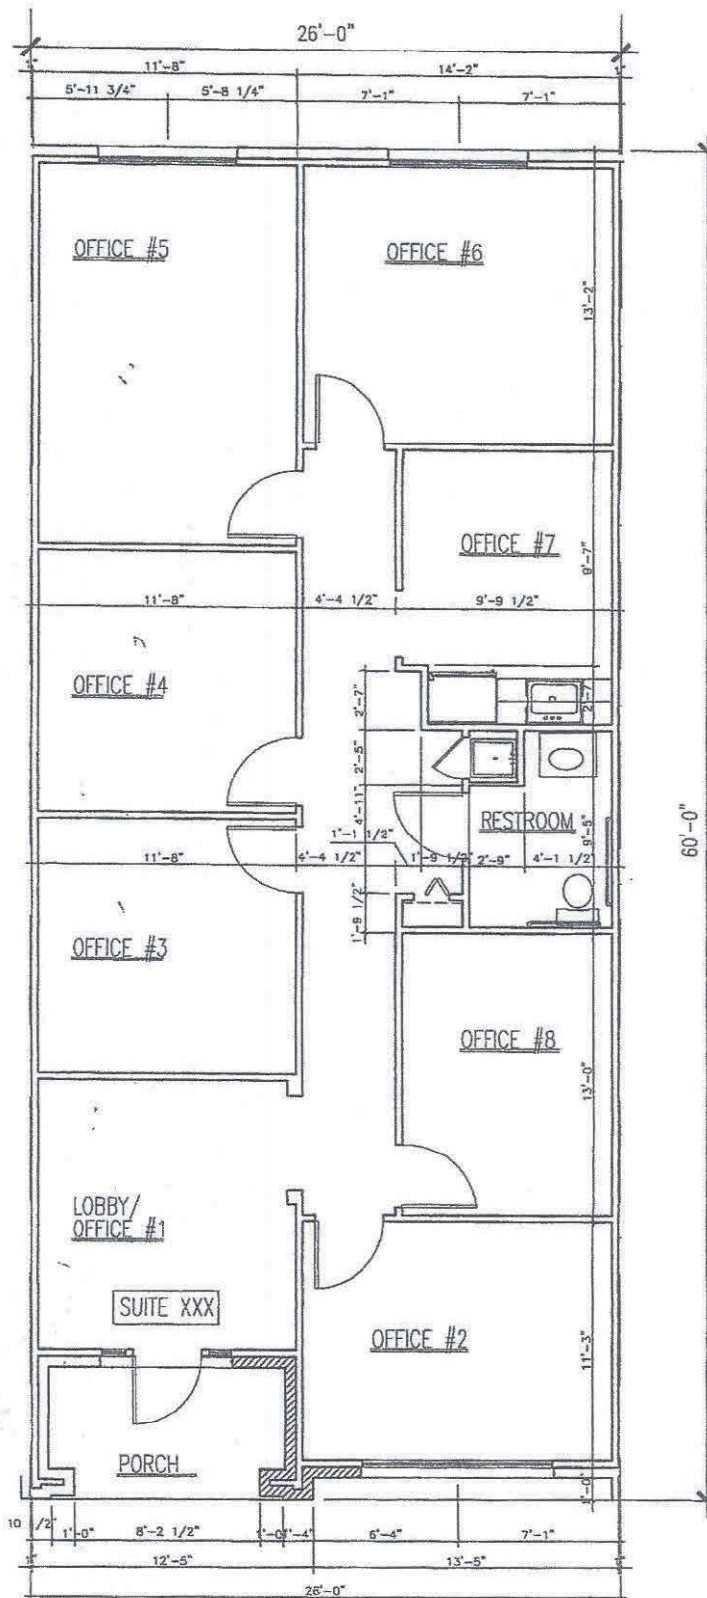

1 FLOOR PLAN - MANORS LOT 1 BLOCK A - 26'x60' UNIT
 SCALE: 1/8" = 1'-0"

1560 SF