


THE PROPOSED PROPERTY IS LOCATED IN A SPECIAL FLOOD HAZARD ZONE "X" AS PER FEMA MAP 41465010E. EXISTING ELEVATIONS ARE SHOWN ON THIS FLOOD MAP. THE ACCURACY OF THIS FLOOD MAP IS SUBJECT TO THE SCALE, UNDERLYING AND TO ANY OTHER UNDERLYING FLOOD INSURANCE RATE MAP.




BRUCE G. CARTER, P.E.
1676 S. Flatrock River Road
Rockville, IL 46173
bruce.carter@gatespa.com

SPACE and SITES, LL
BUILDING DESIGN, PLANNING
6 East Taylor St. Shelbyville, IN 46176
PH 317.392.4444 FAX 317.392.0709
www.spaceandsites.com
e-mail: spaceandsites@sbcglobal.net

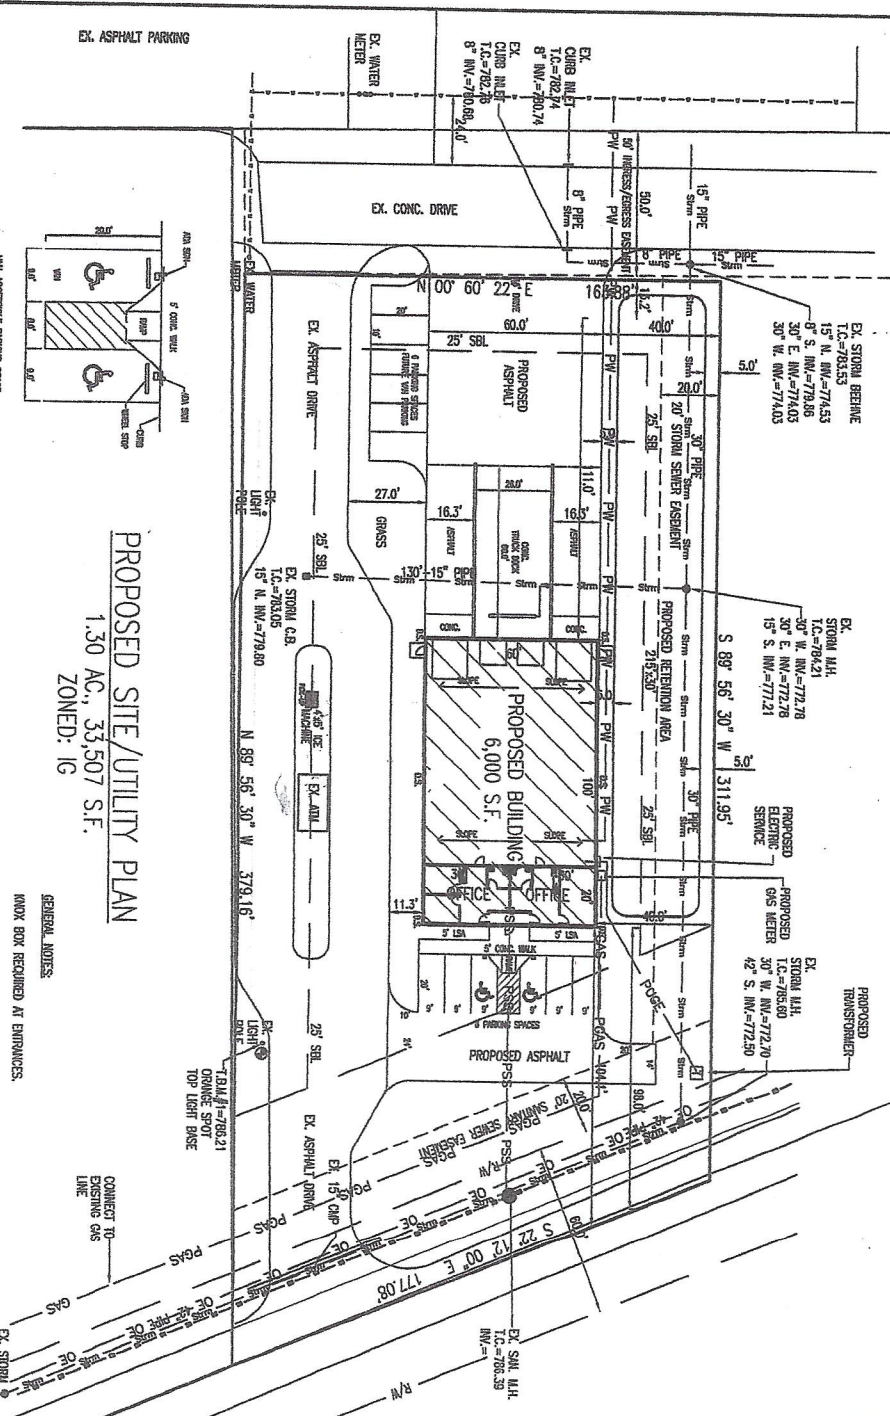

PROPOSED SITE/UTILITY PLAN 1.30 AC., 33,507 S.F. ZONED: IC

GENERAL NOTES
1. MANHOLE REQUIRED AT ENTRANCES.
2. RAINFALL ENCLOSURE TO COMPLY WITH SECTION 5.55 OF THE UNITED DEVELOPMENT ORDINANCE.
3. DRAWING LINES: DRAWING LINES IN PARKING LOTS THAT PROVIDE ACCESS TO PARKING AREAS SHALL BE CLEARLY STRIPED OR BE CURED.

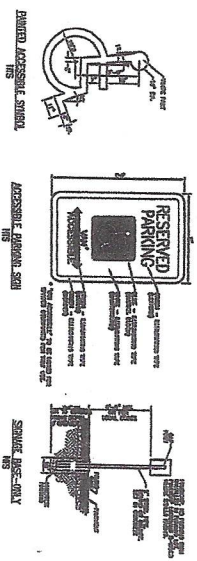

- LEGEND**
- MANHOLE = MANHOLE
 - P/P = POWER POLE
 - SS = EXISTING STORM SEWER
 - OE = EXISTING OVERHEAD ELECTRIC
 - W = EXISTING WATER LINE
 - W = EXISTING SWALE
 - LP = EXISTING LIGHT POLE
 - W = EXISTING WATER METER
 - PSS = PROPOSED SANITARY SEWER
 - PW = PROPOSED WATER
 - PGAS = PROPOSED GAS
 - PGAS = PROPOSED TRANSFORMER



Exhibit "A"



SHEET NAME	PROPOSED SITE/UTILITY PLAN
PROJECT NAME	AL BERTHOUEX-1.30 AC. N. MICHIGAN RD. SHELBYVILLE, IN 46176
DATE	DWG. REV. 26, 2001
PROJECT NO.	101-20004
SHEET NO.	C101