


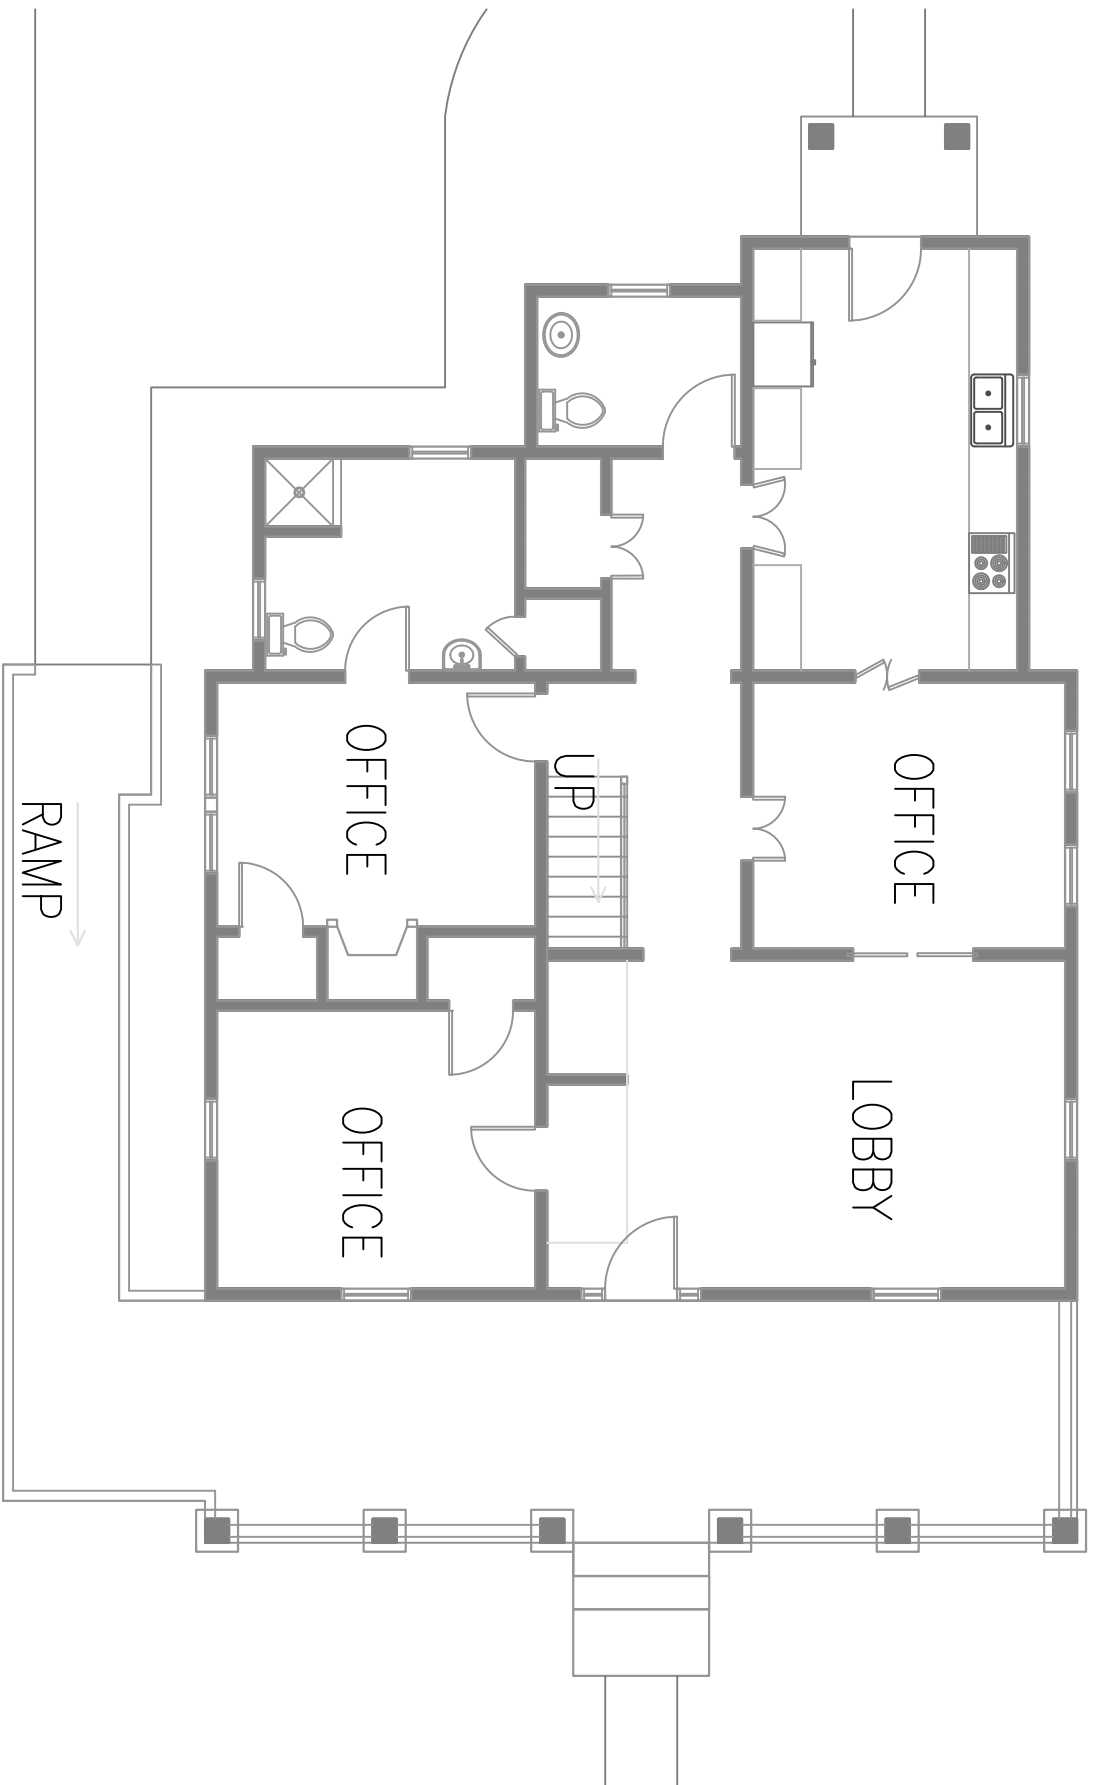

Main Bldg	1421 sf
Attic Storage	348 sf
Front Porch	366 sf
Ramp	205 sf
Back Porch	37 sf

Main Building Floor Plan

Scale: 1/8"=1'-0"



402 University
Georgetown, Texas

TJ's Drafting & Design
PO Box 6051
Austin, Texas 78762