



228'-0"

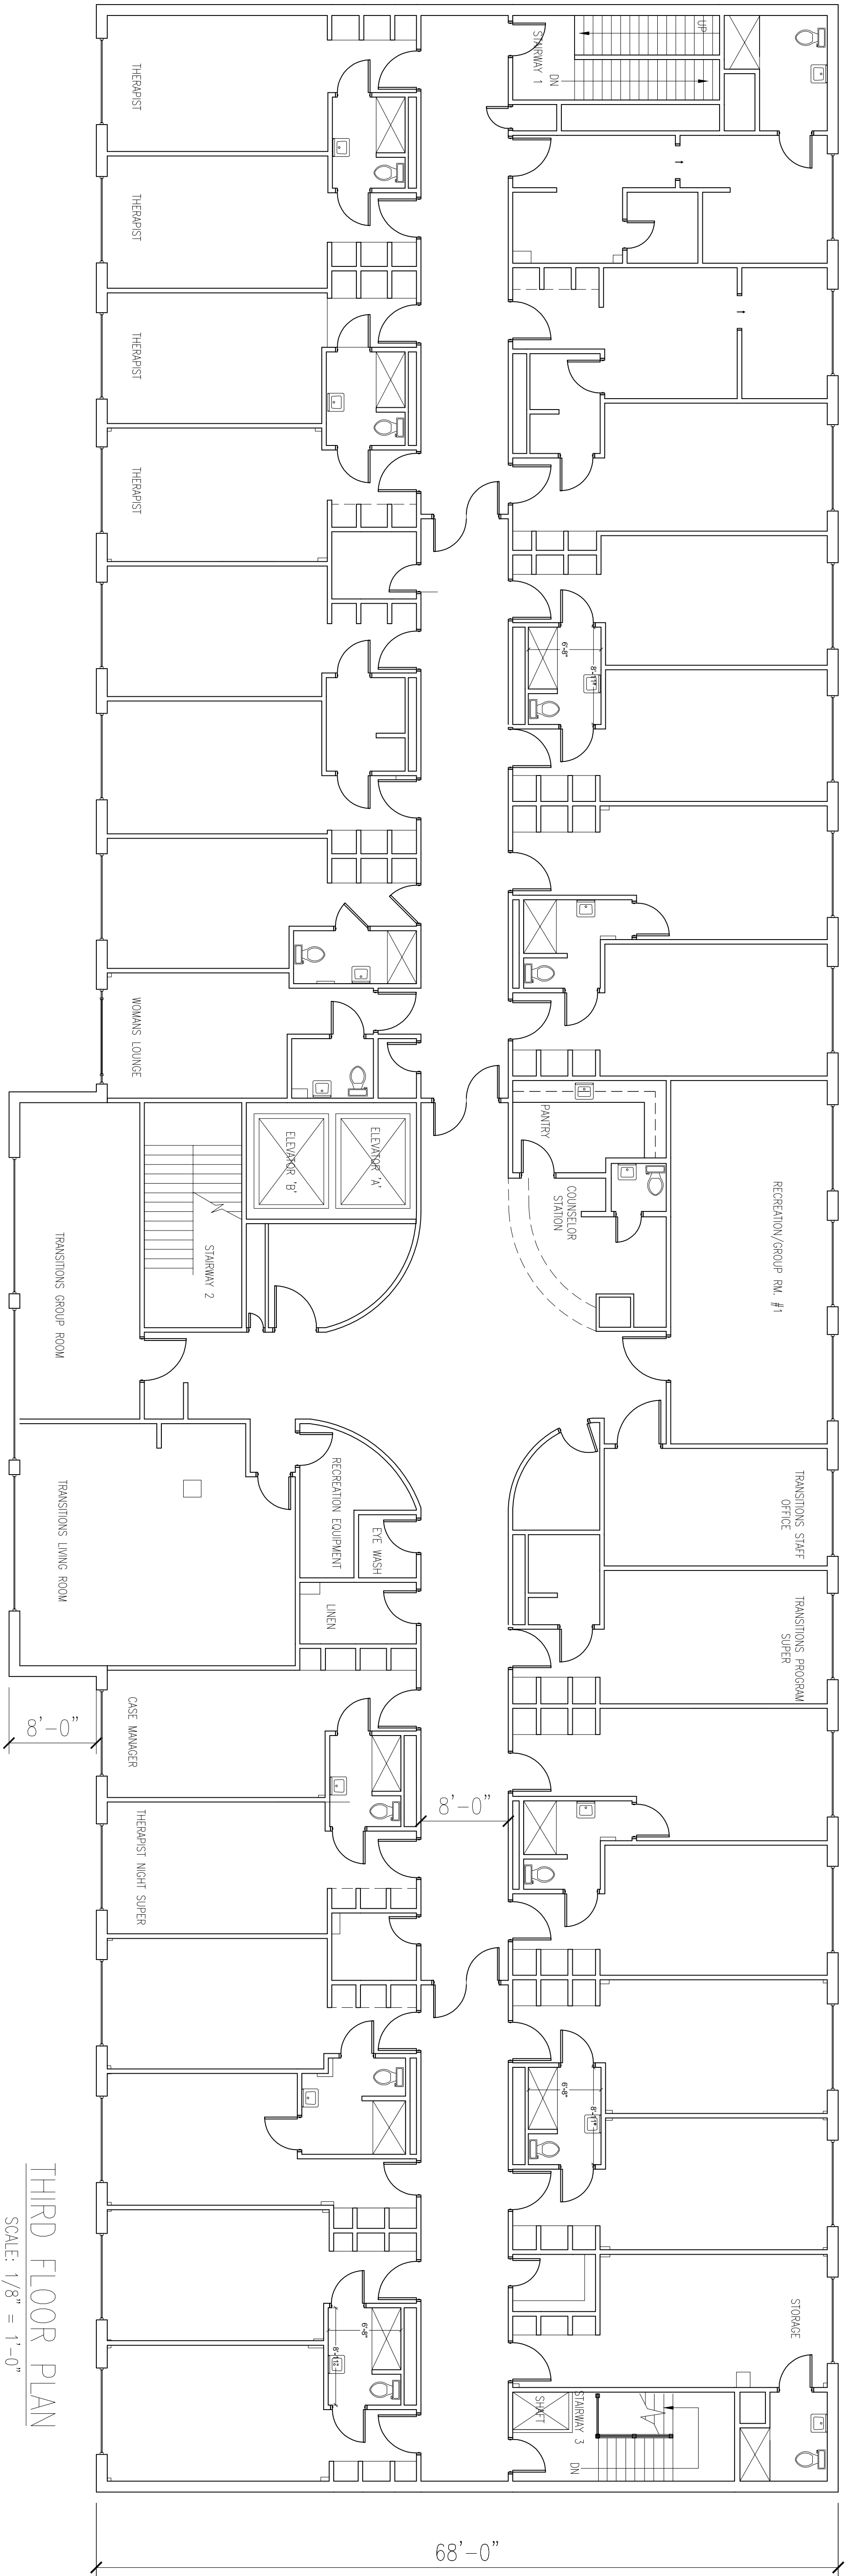

THIRD FLOOR PLAN

SCALE: 1/8" = 1'-0"

228'-0"

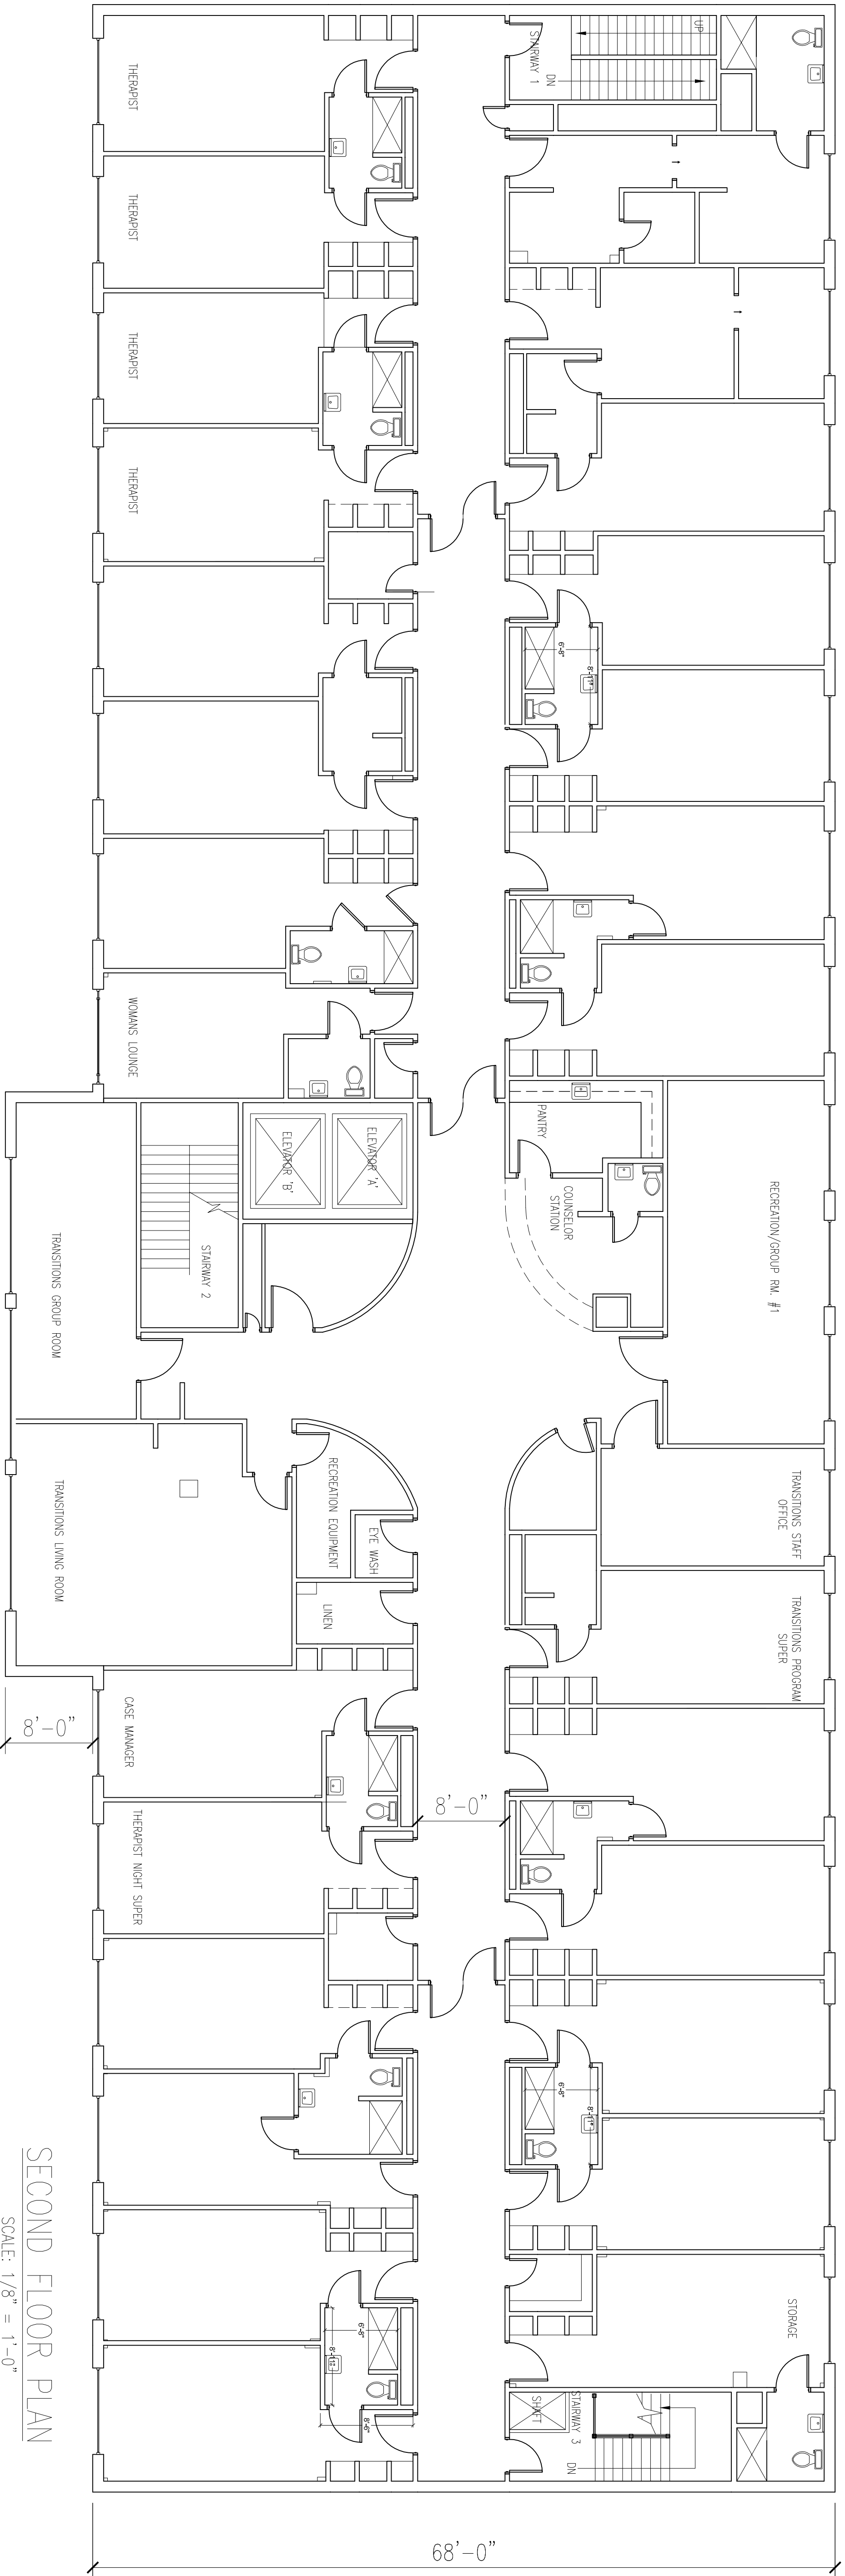

SECOND FLOOR PLAN

SCALE: 1/8" = 1'-0"

TYPICAL BATHROOM LAYOUTS

DO NOT SCALE

