
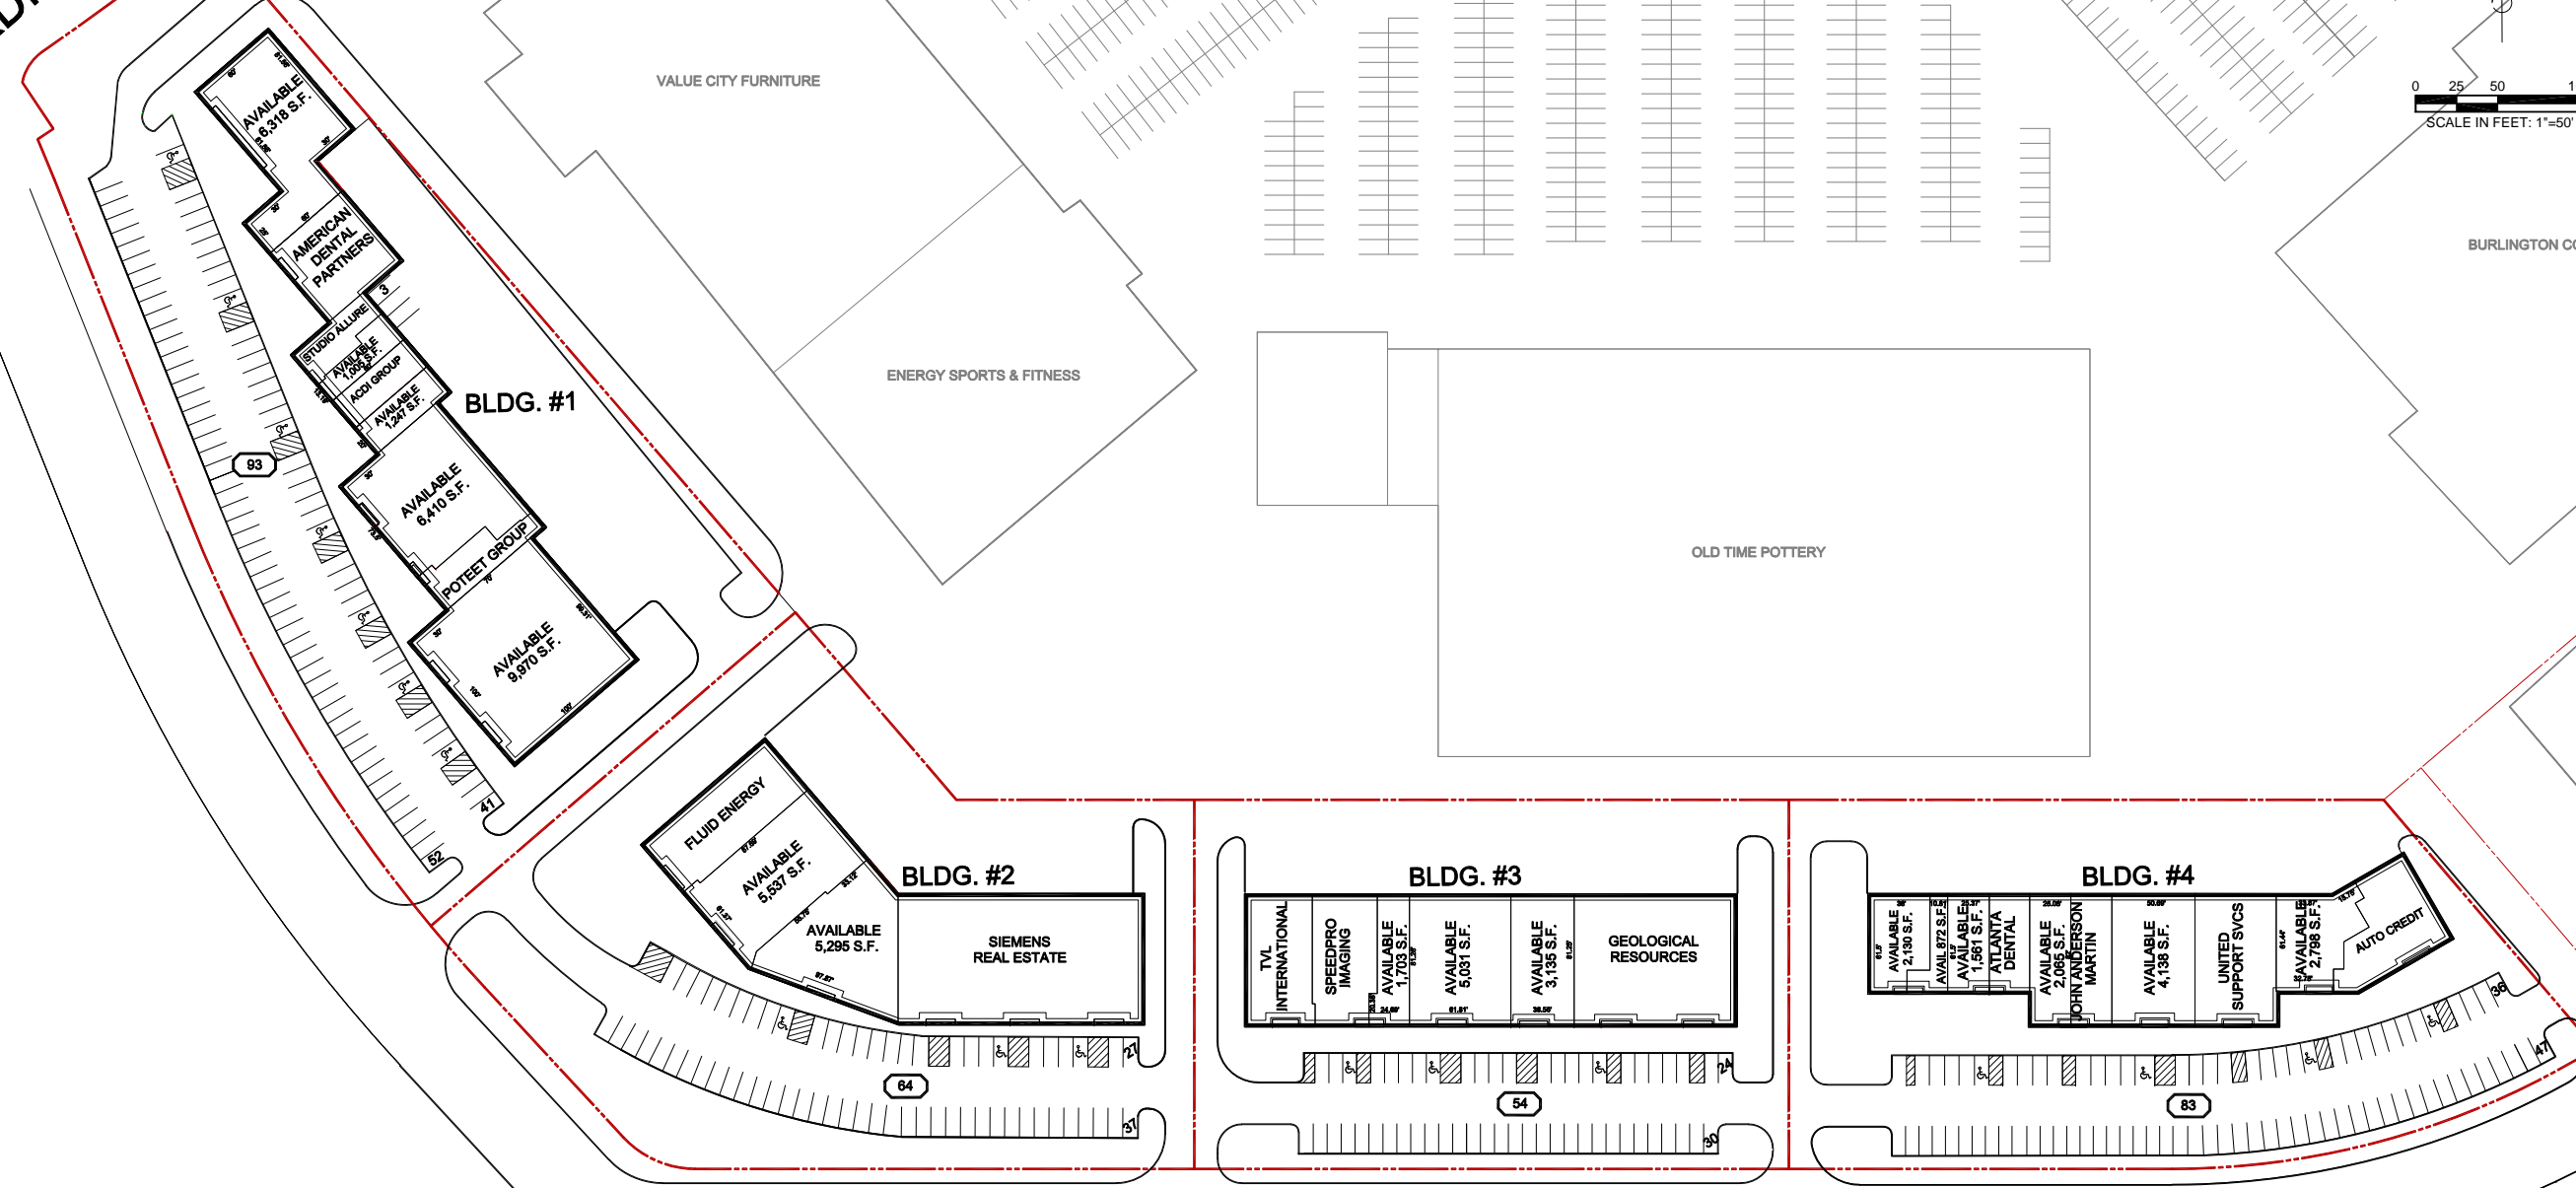


SARDIS ROAD N.

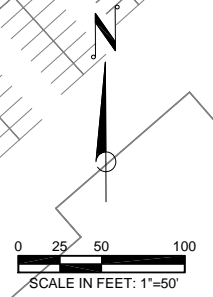

CROWNPOINT EXECUTIVE DRIVE

J:\EASB77\PROJECTS\STEELMAN EDRAWING TOOL FILES\SITE PLANS\77627A\HCL\INSTRS\080211.DWG - LAYOUT, LAYOUT, 3/20/10 3:58:46 PM - PLOTTED BY: TOM YOUNG

NOTE: SQUARE FOOTAGE CALCULATED USING THE DRIP-LINE METHOD

THE SOLE PURPOSE OF THIS DRAWING IS TO ILLUSTRATE THE APPROXIMATE DIMENSIONS AND LAYOUT OF THE DEMISED PREMISES. NO OTHER WARRANTY OR REPRESENTATION, EXPRESSED OR IMPLIED, IS MADE WITH RESPECT TO THE ILLUSTRATION.

CROWN POINT EXECUTIVE PARK

2201 CROWN POINT EXECUTIVE DRIVE
CHARLOTTE, NORTH CAROLINA 28227

PROPERTY ID#: 2776 08-02-11

BENDERSON DEVELOPMENT COMPANY, LLC
2700 BULLWATER AVENUE, DUNFALON, NY 14222
Phone: (716) 886-0111 Fax: (716) 886-1025
www.benderson.com

MASTER SITE PLAN

DRAWN BY: XXX CHECKED BY: XXX SCALE: 1"=50'

Master Site Plan