





SOUTH ELEV
SCALE: 1/8" = 1'-0"

EAST ELEV
SCALE: 1/8" = 1'-0"


NORTH ELEV
SCALE: 1/8" = 1'-0"

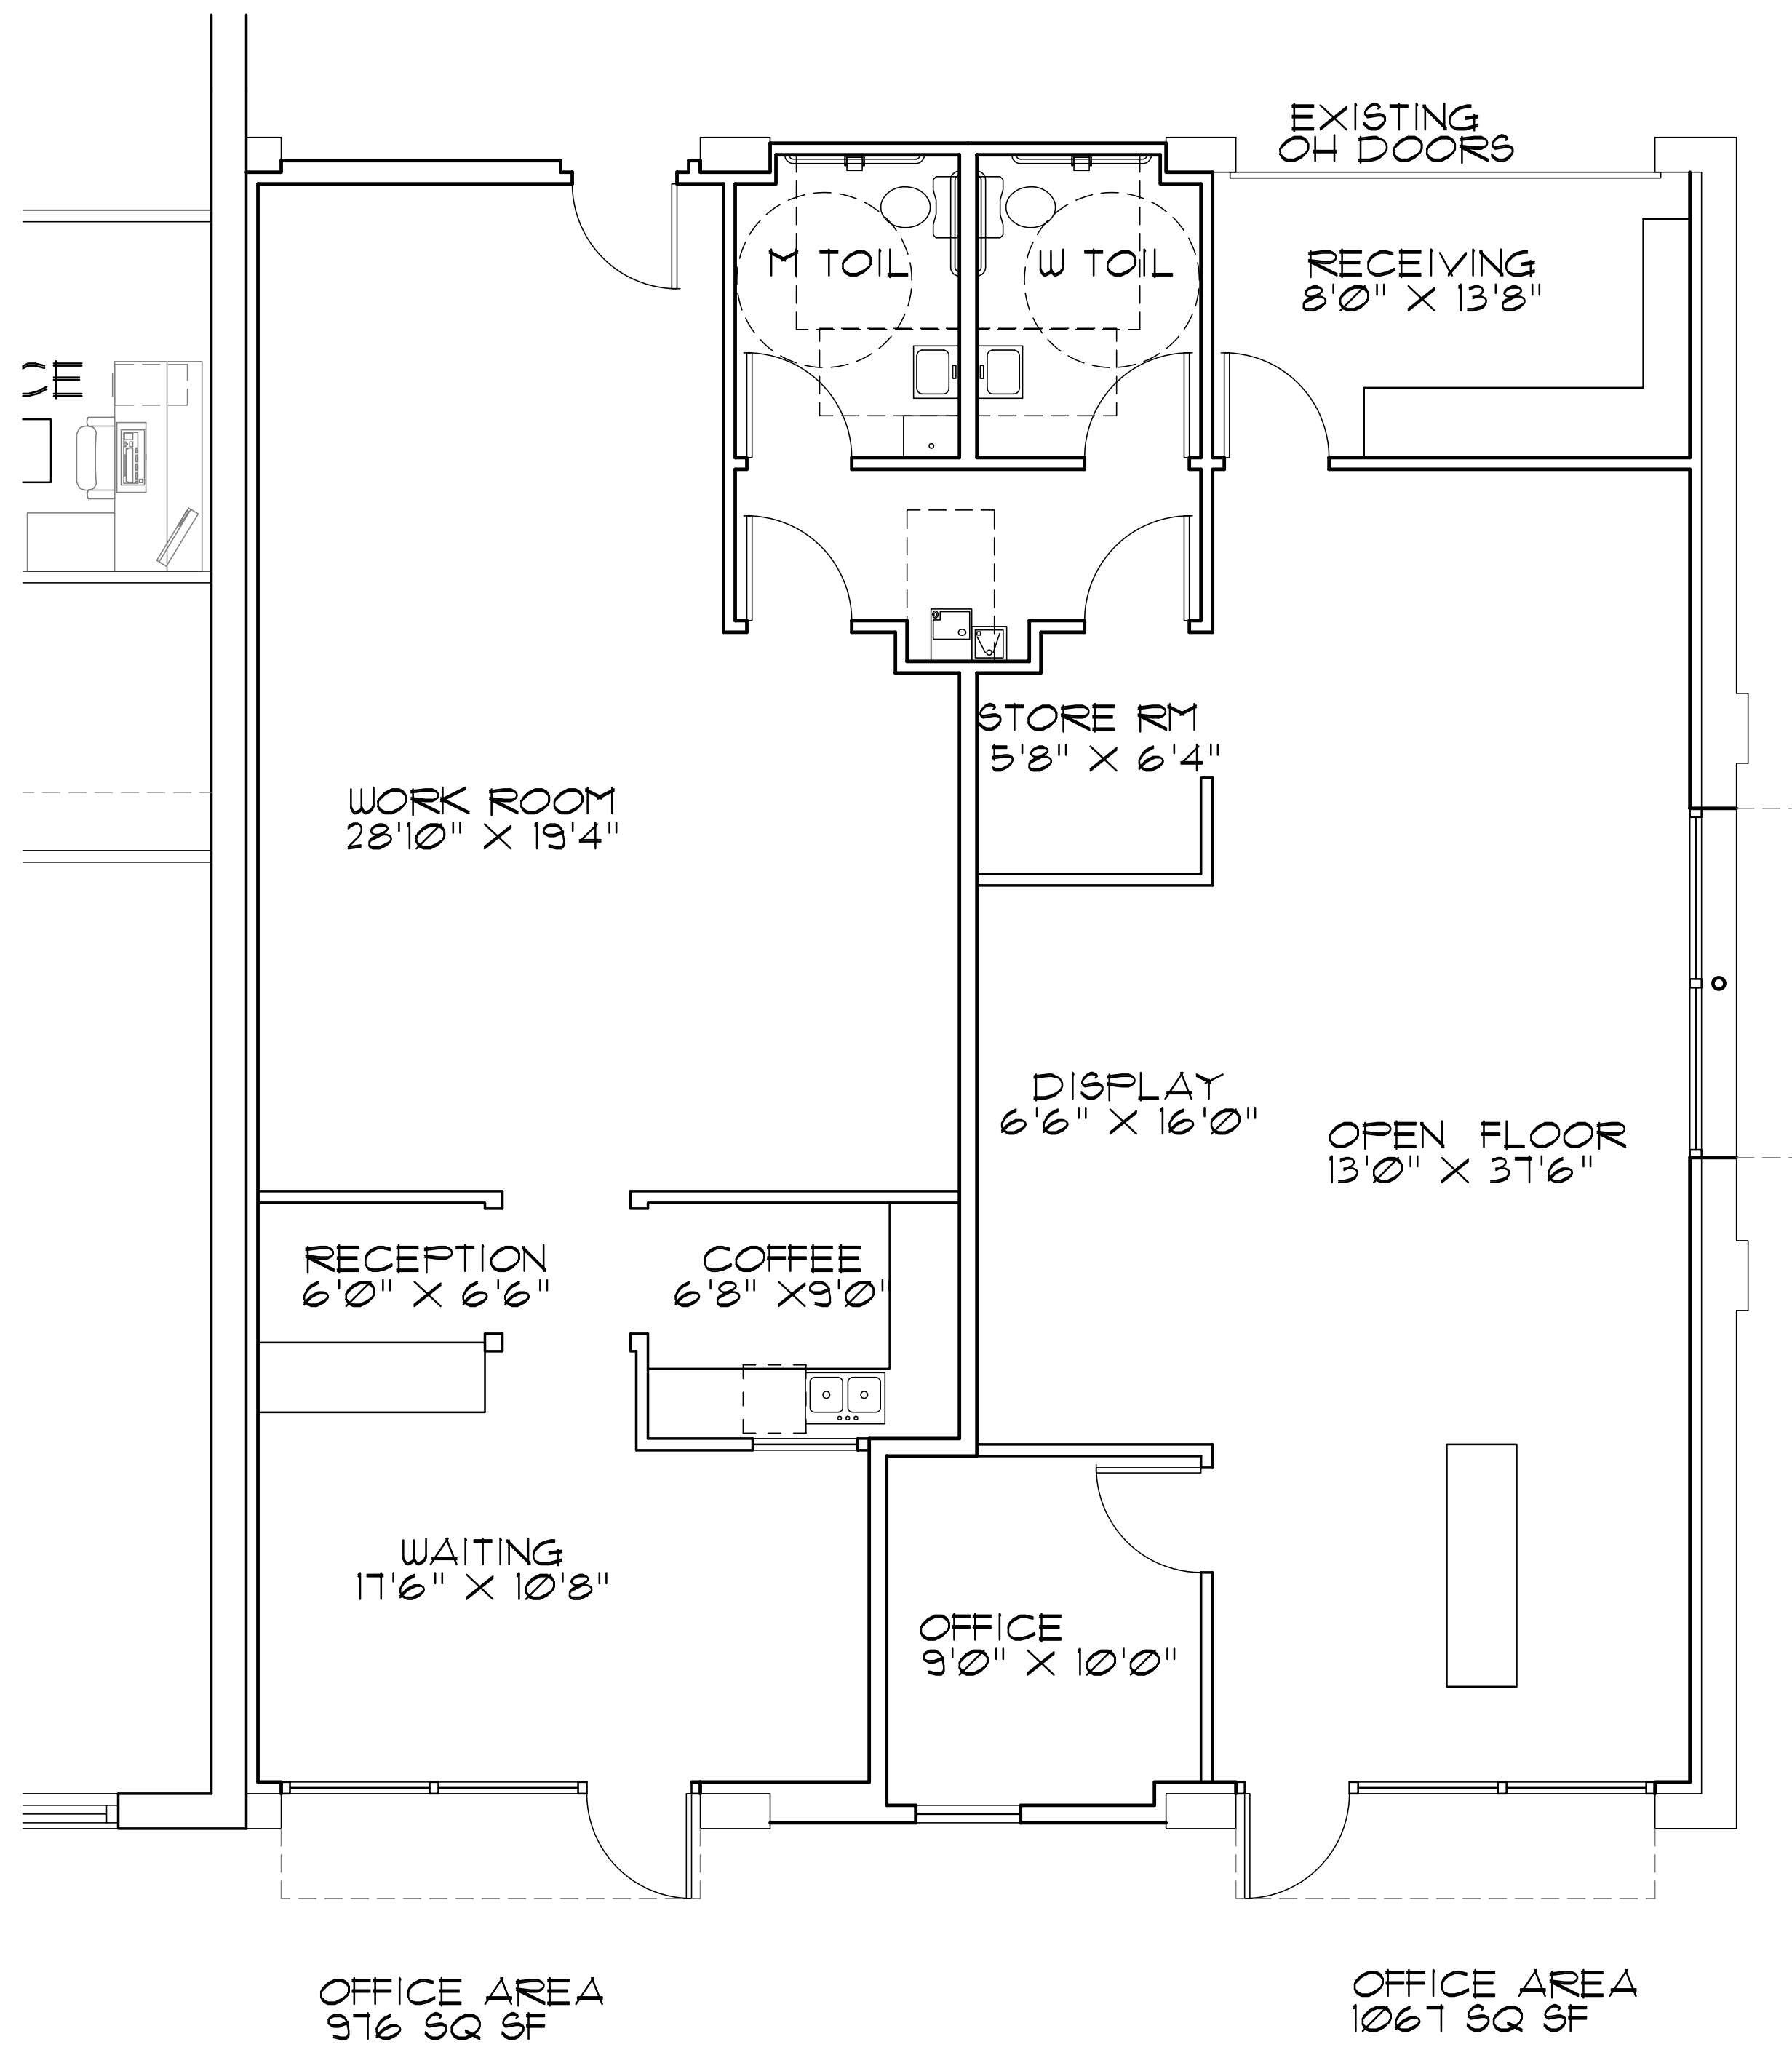

ALTERNATE FLOOR PLAN
SCALE: 1/4" = 1'-0"

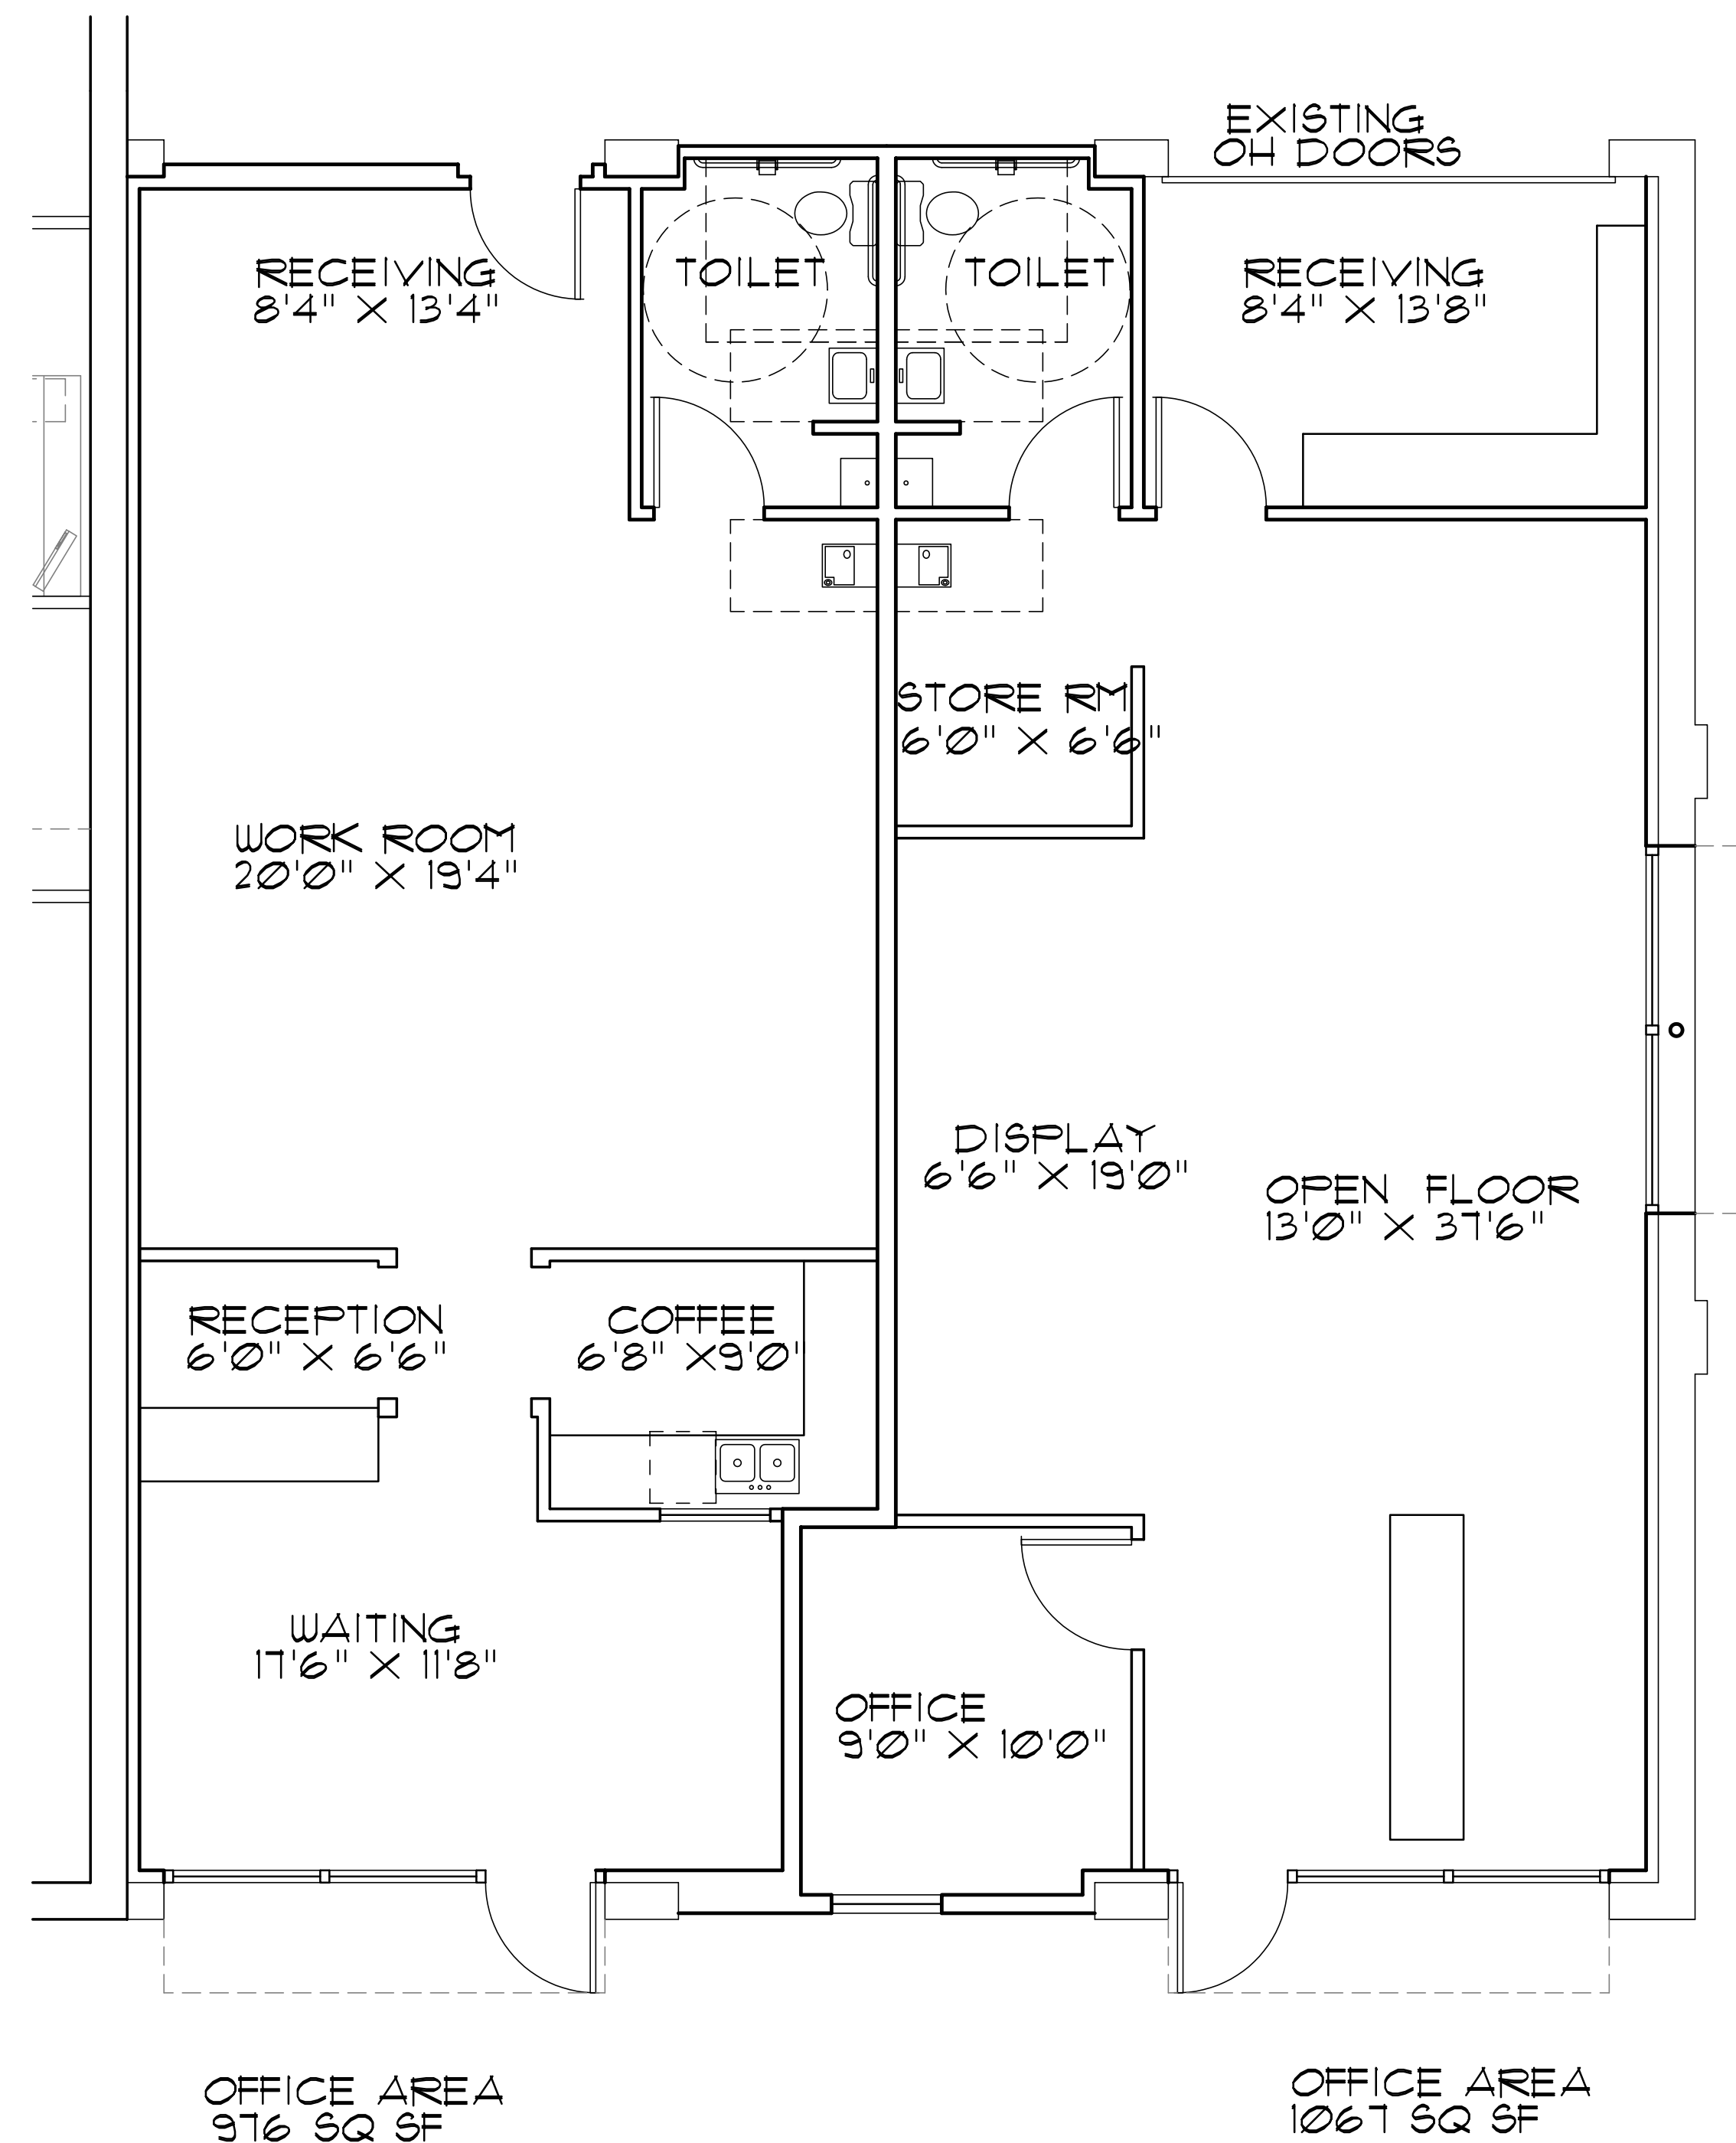

FLOOR PLAN
SCALE: 1/4" = 1'-0"

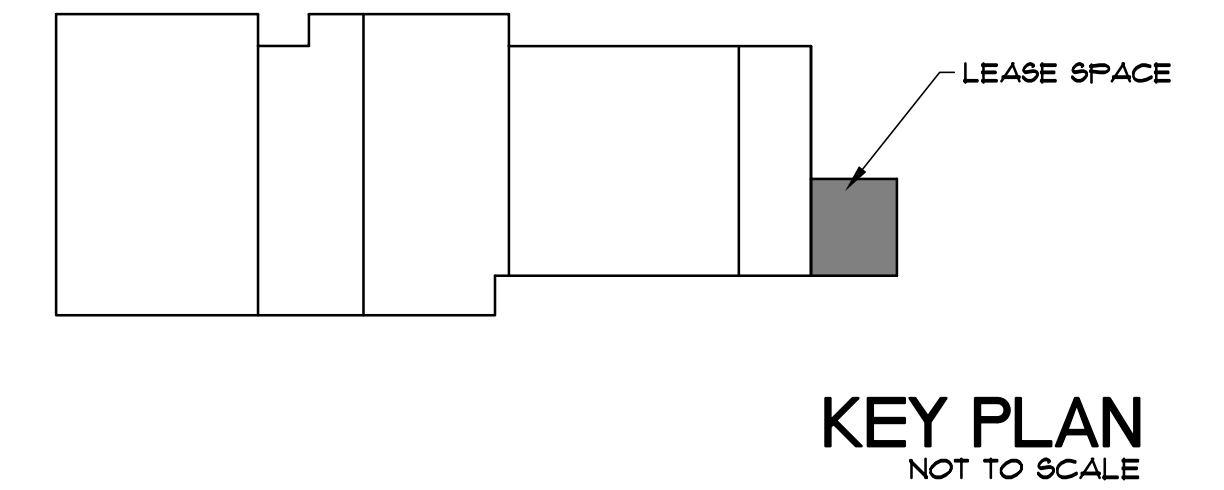

VILLAGE PLAZA OFFICES

PREPARED FOR
CHISHOLM'S L.L.C.
LAS CRUCES
NEW MEXICO

DATE	PHASE
3/21/13	CONCEPT

denton ventures, inc.
architecture • planning
2480 roadrunner parkway
las cruces, nm 88011
office 575.525.0241
fax 575.525.9405
email barb@dv-llpcr.com