



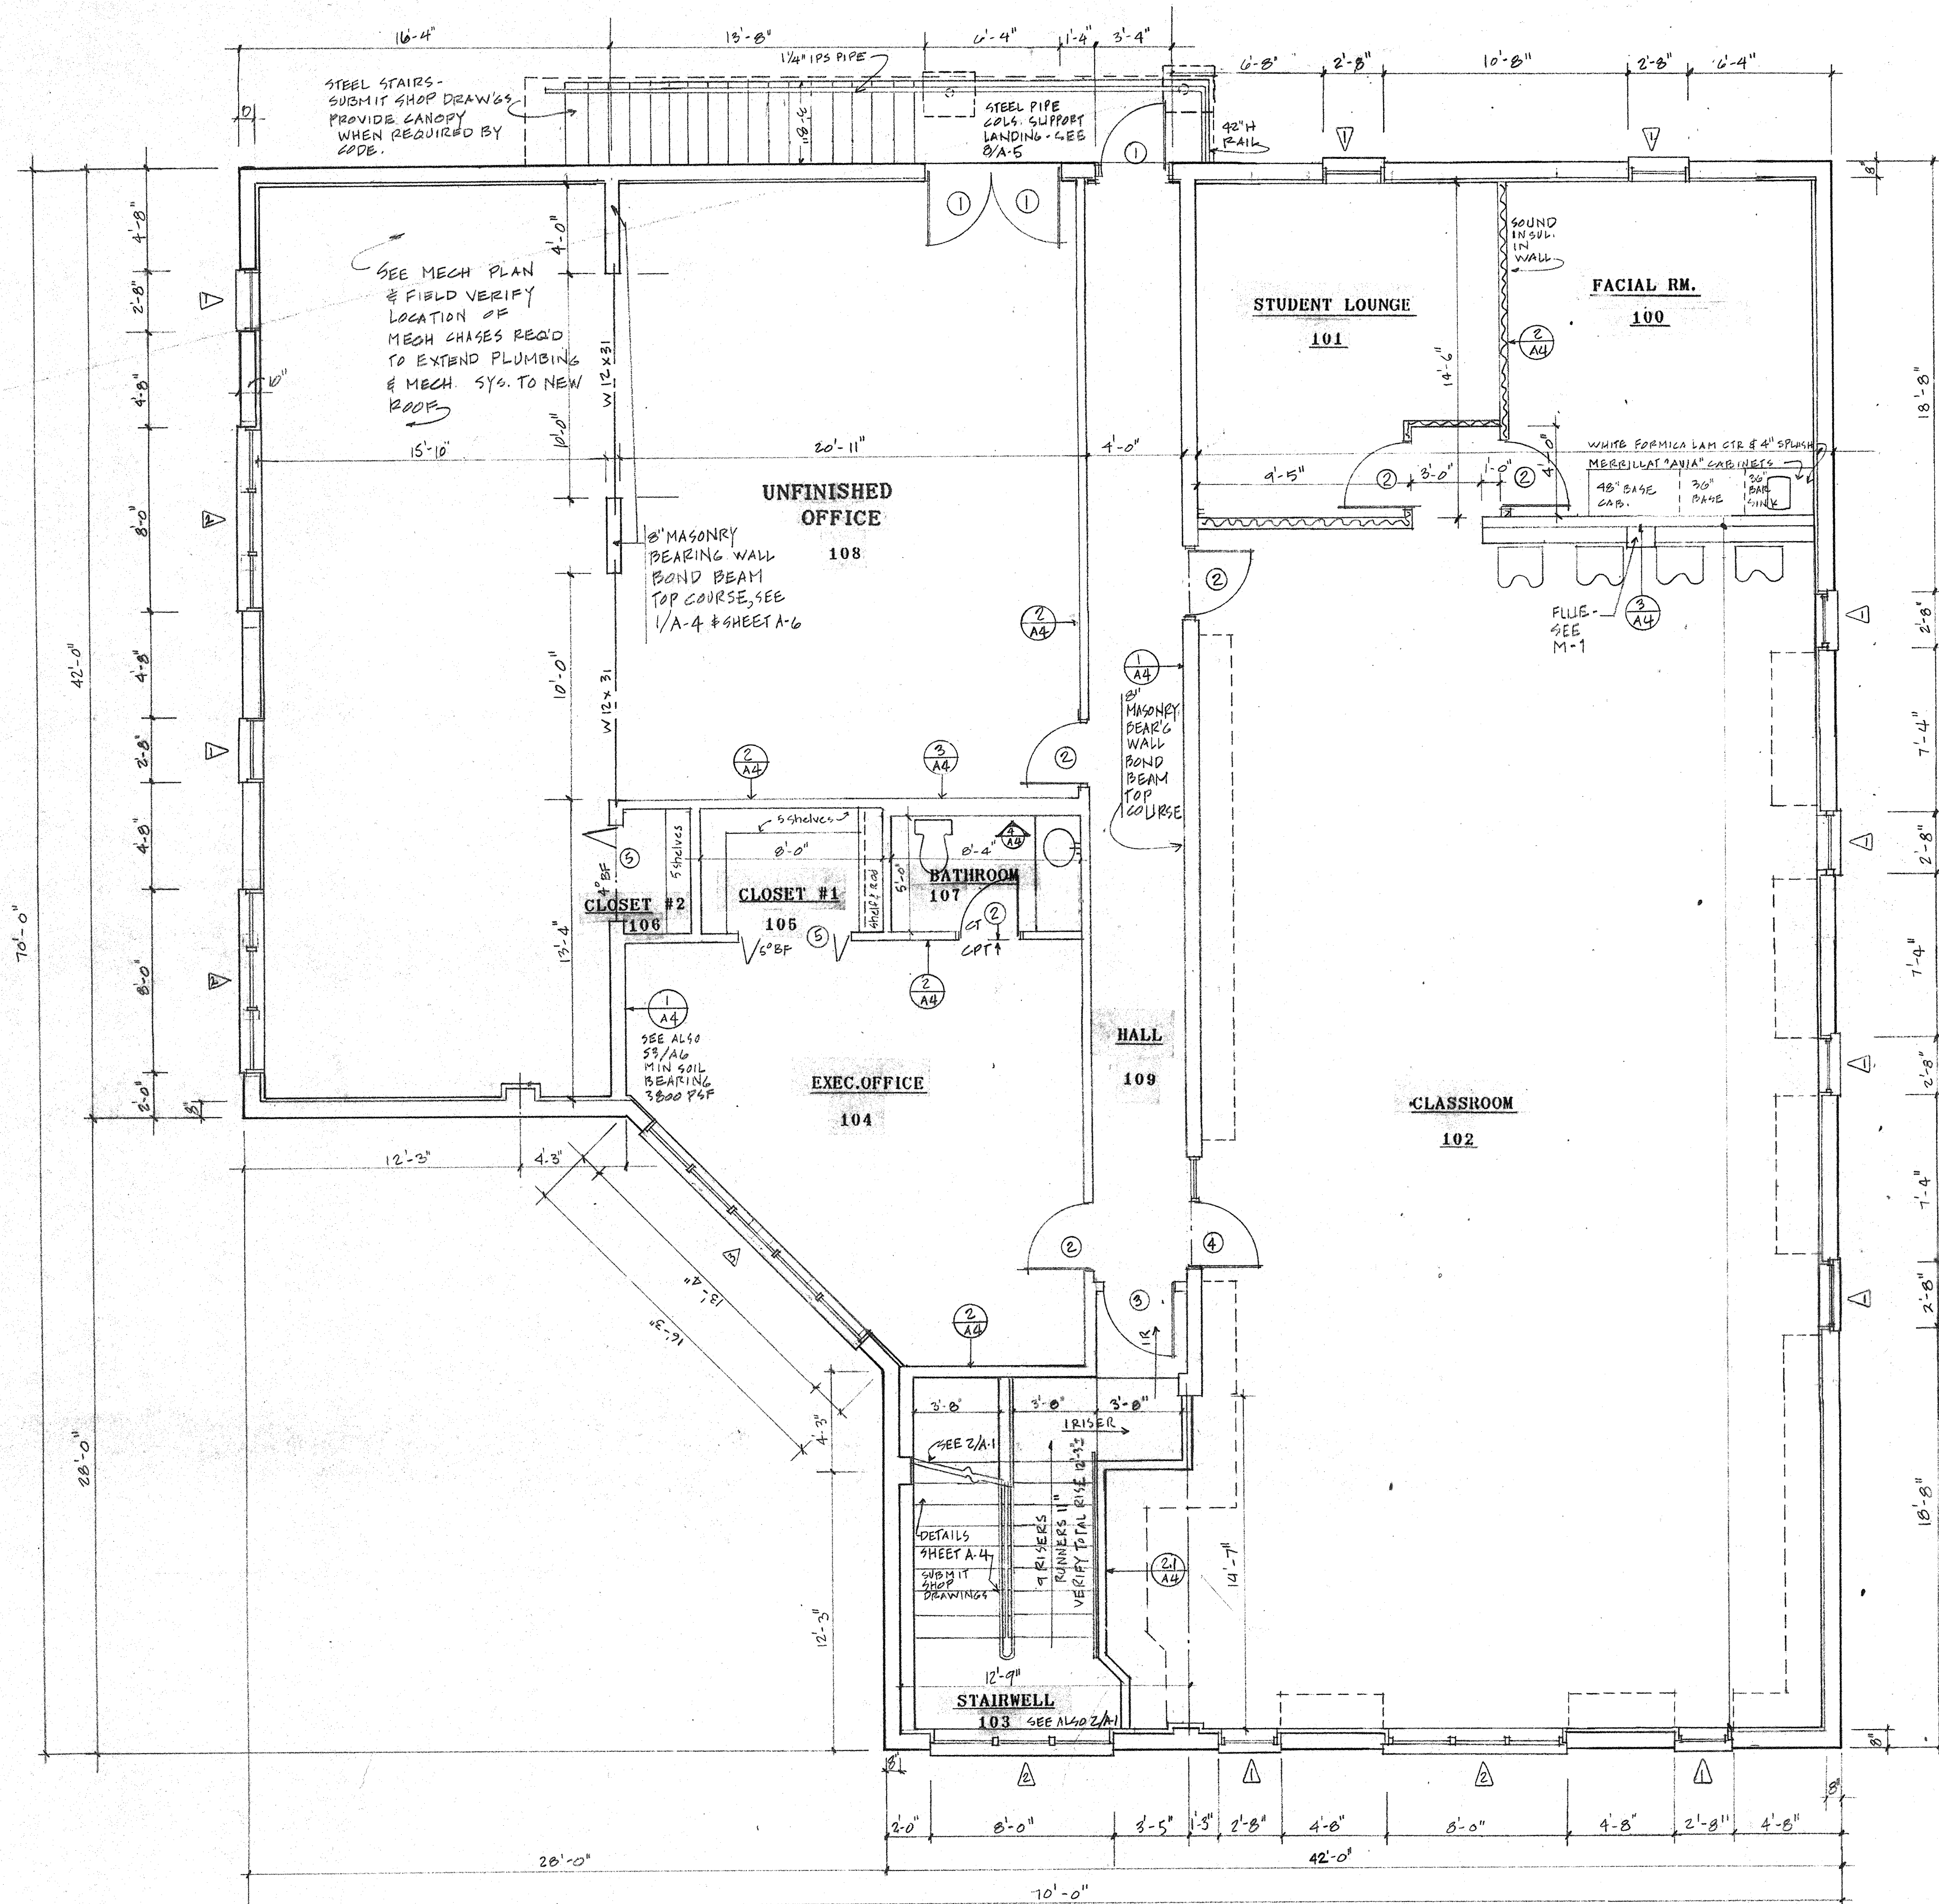

SECOND FLOOR PLAN

Scale: 1/4" = 1'-0"

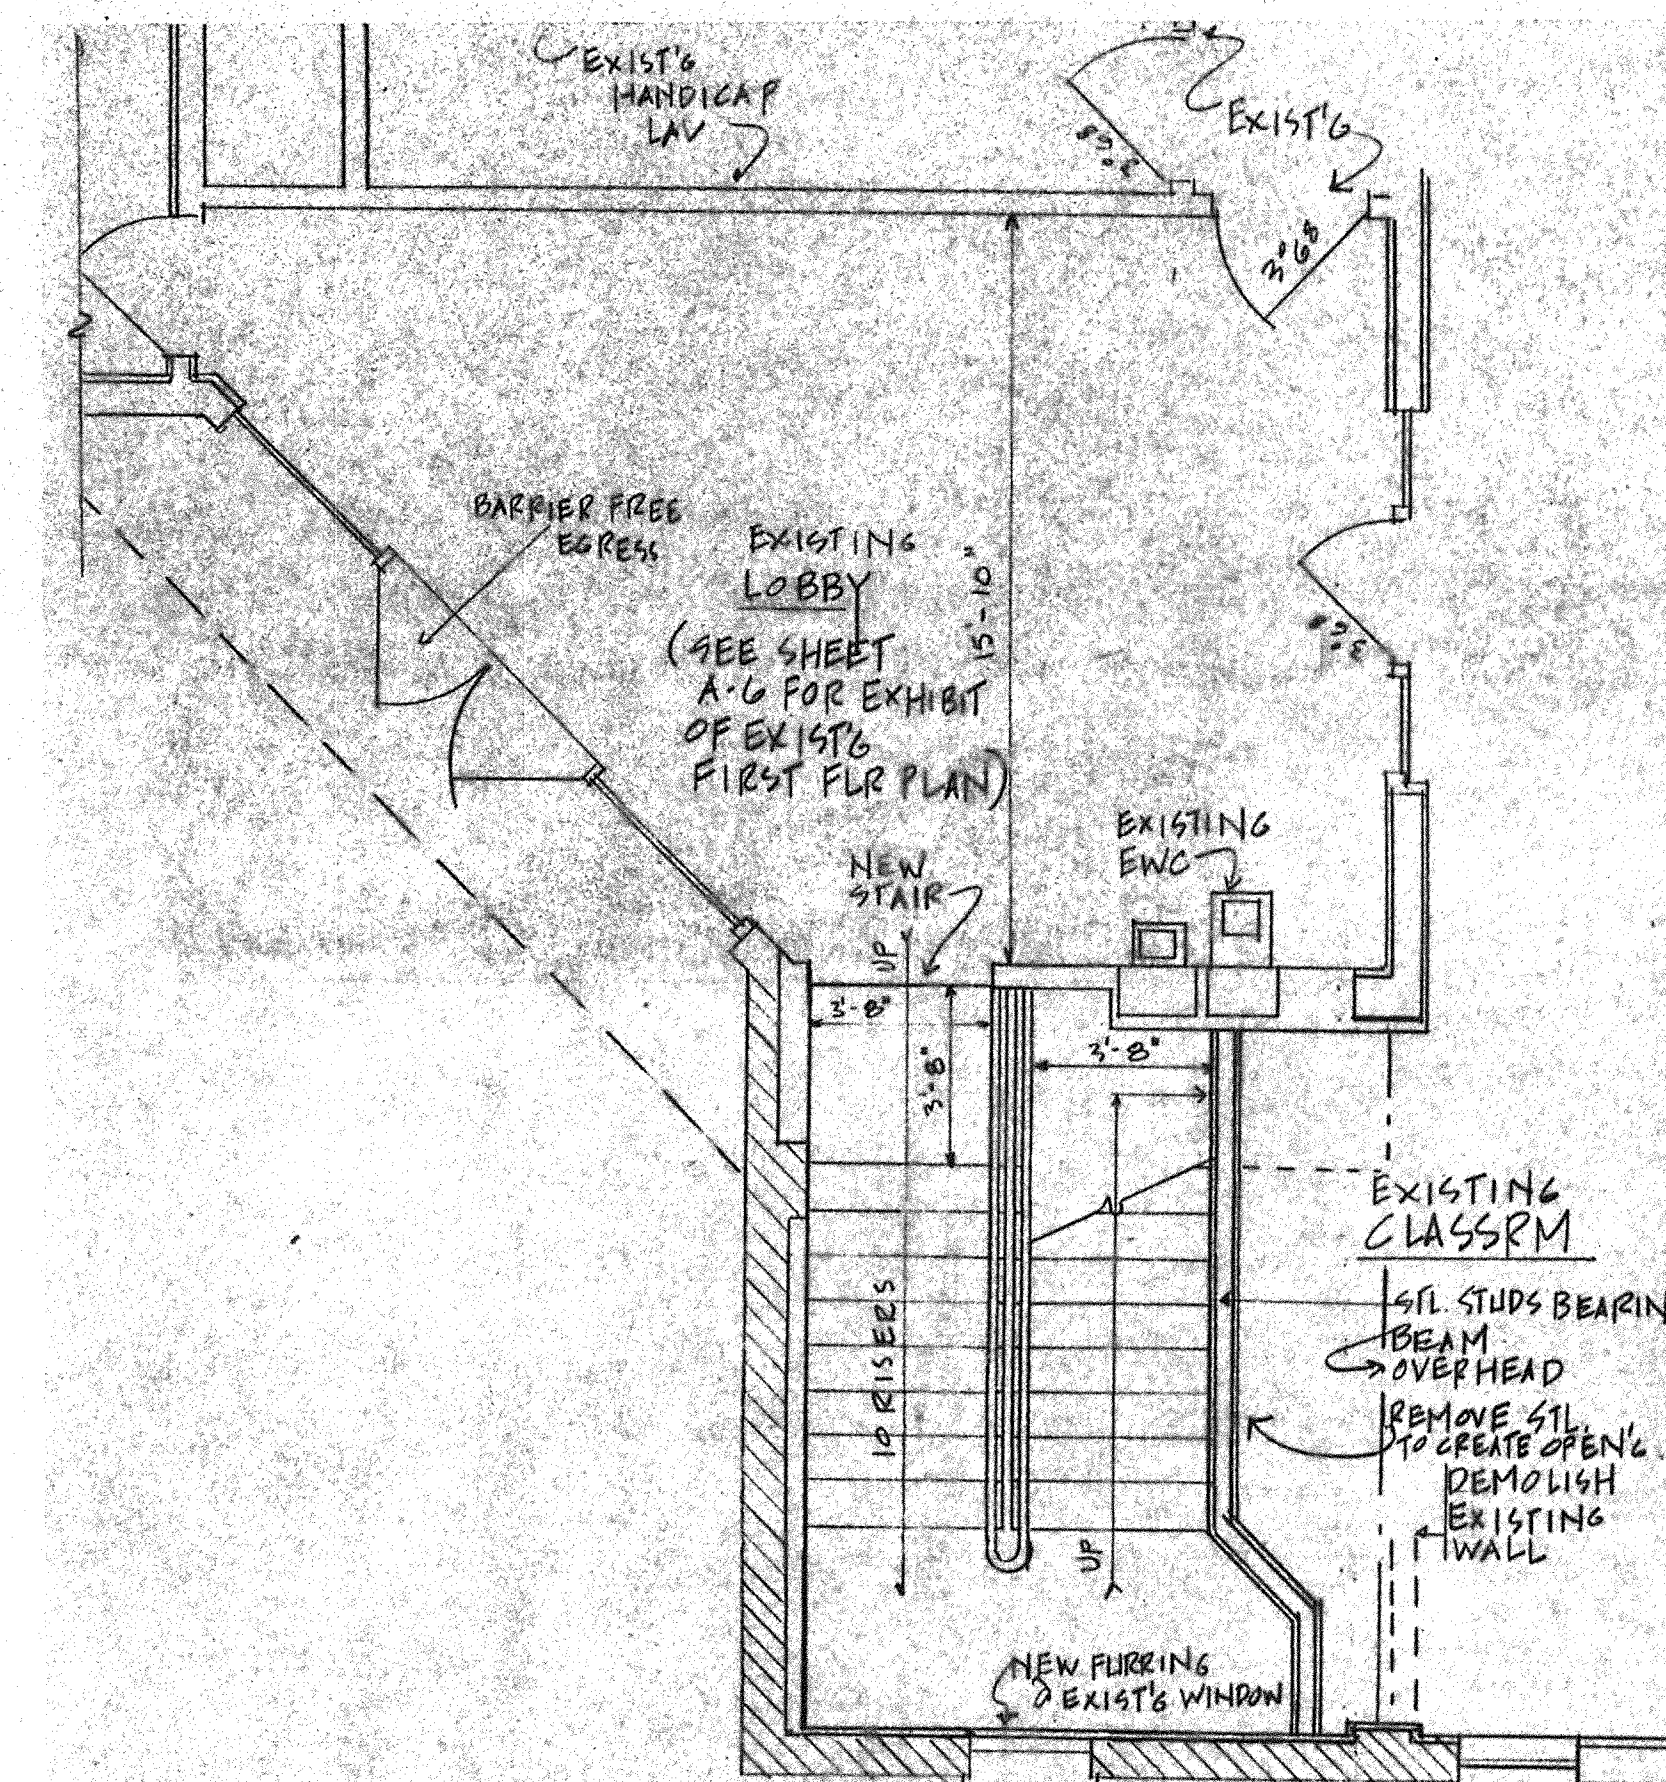

② FIRST FLOOR STAIR PLAN

FIRST FLOOR PLAN CHANGES LIMITED TO
INSTALLATION OF NEW STAIR, OR AS NOTED.
SEE SHEET A-6 FOR EXHIBIT OF EXISTING
FLOOR PLAN

REVISIONS	BY

FLOOR PLAN

ARON'S ACADEMY OF HAIR DESIGN
340 POST OFFICE ROAD
WALDORF, MD.
301-843-1373

AS
Architectural & Development Services
Rt. 2, Box 2010
Wilde Mills, MD 20695
(301) 954-9900 Office
(301) 259-4303 Res.
605-3302

DRAWN
11-20-91
CHECKED
JJR
DATE
SCALE
AS NOTED
JOB NO.

SHEET
A 1
OF 6 SHEETS