
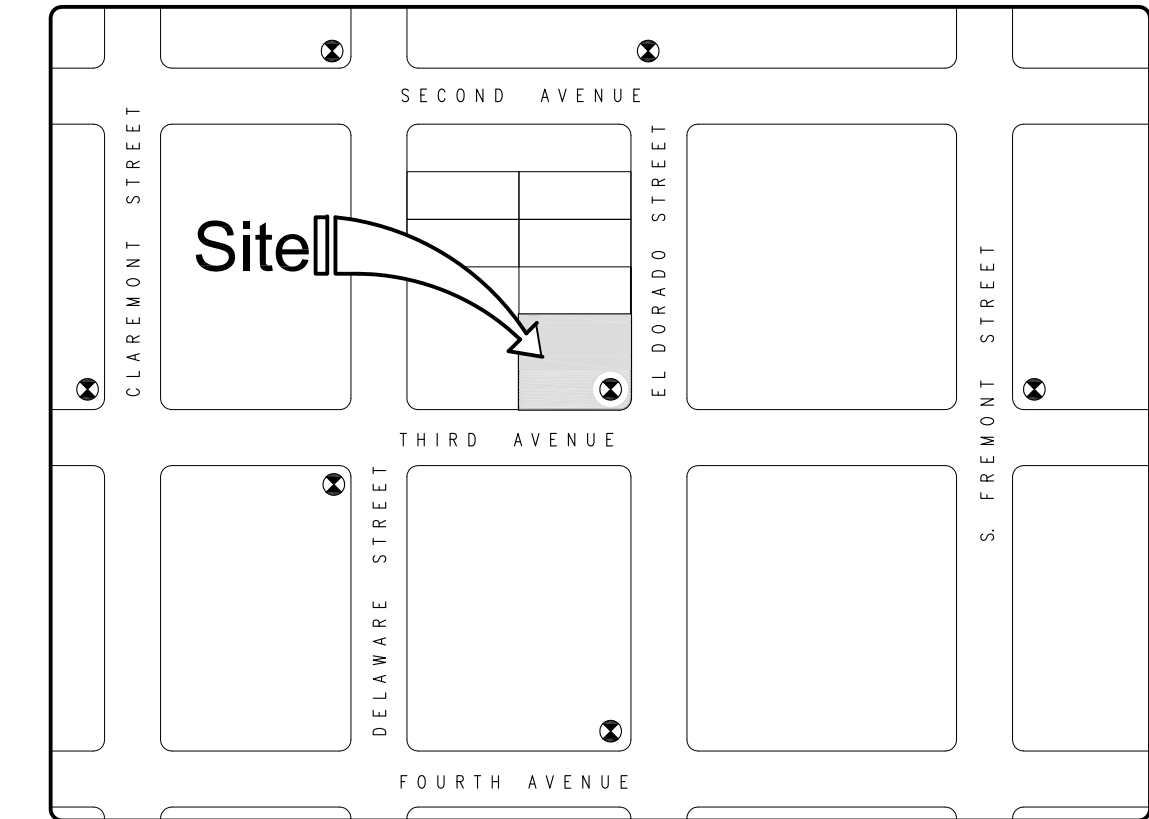


OPTION 3 (APPROX 1640 SQ FT)

1 SITE PLAN


SCALE: N.T.S.

SCALE: N.T.S.

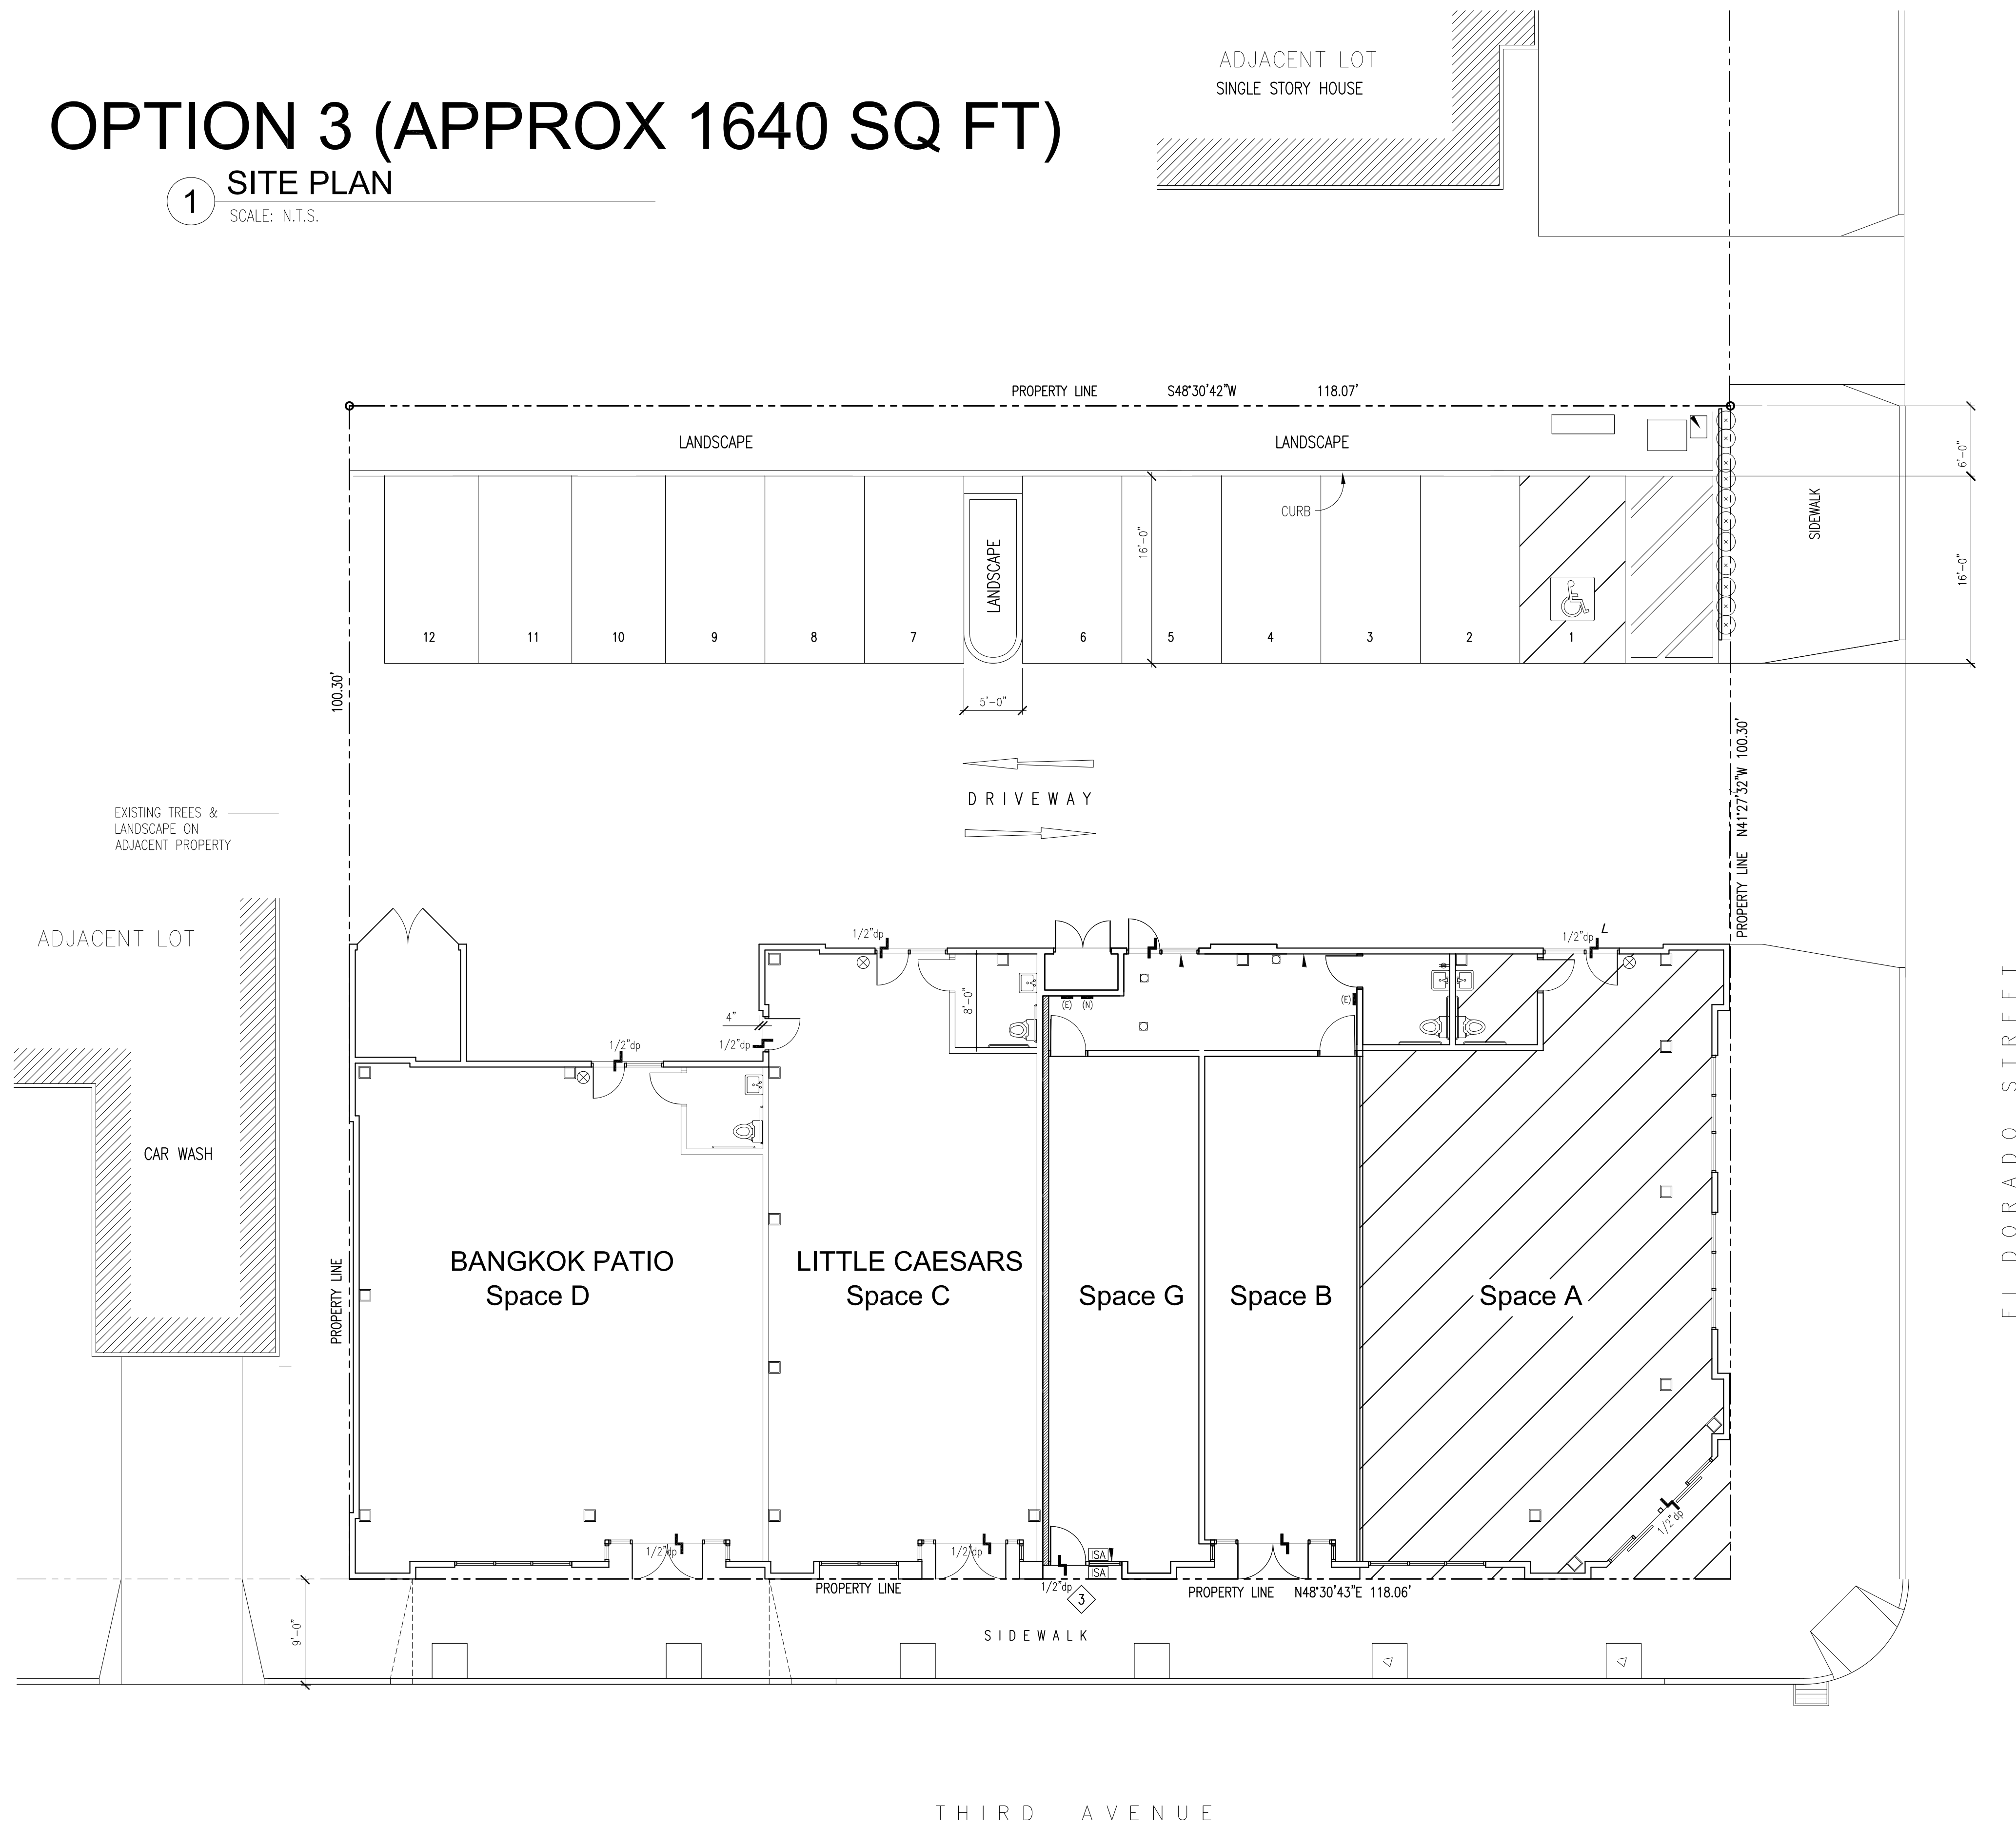

KEY MAP
SCALE : N.T.S.

SCALE : N.T.S.

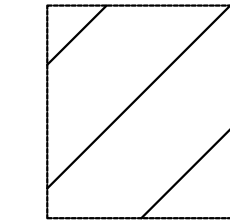

INDICATES PREMISES MEASURED FROM CENTER OF DEMISING WALL
TO EXTERIOR WALLS & PROPERTY LINE