



① FLOOR PLAN
278 HOPE ST
SUITE E

SCALE 1/4"=1'-0"

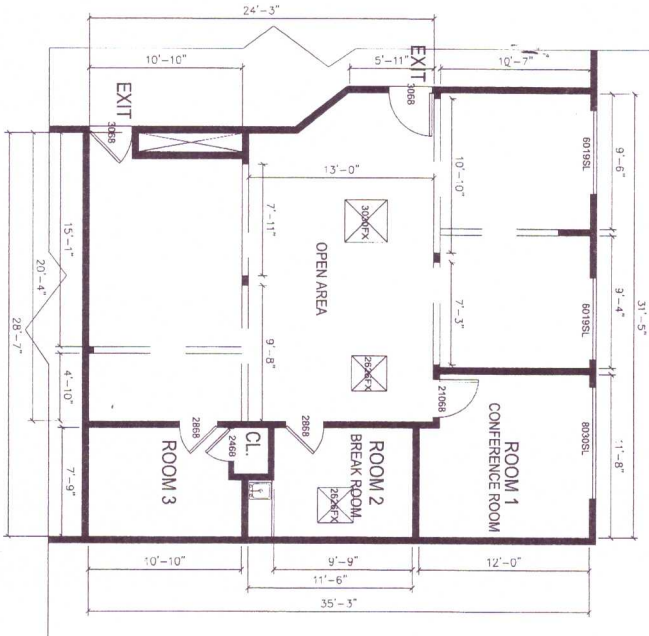

② FLOOR PLAN
278 HOPE ST
SUITE D

SCALE 1/4"=1'-0"

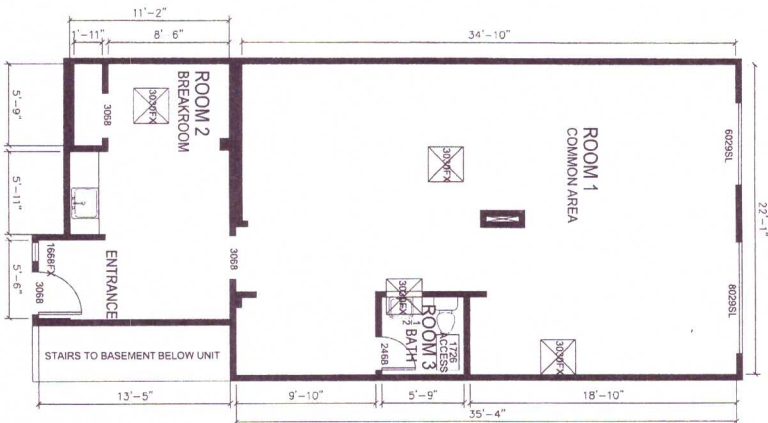

DATE: 01-19-19
DRAWN BY: A2.1
CHECKED BY: A2.1
SCALE: 1/4" = 1'-0"

PROJECT: 278 HOPE ST, SUITE D
SAN DIEGO, CA 94070

ARCHITECT: [Firm Name]
SAN DIEGO, CA

DESIGNER: [Firm Name]
SAN DIEGO, CA

FLOOR PLAN

NO.	REVISION/DATE	DATE