


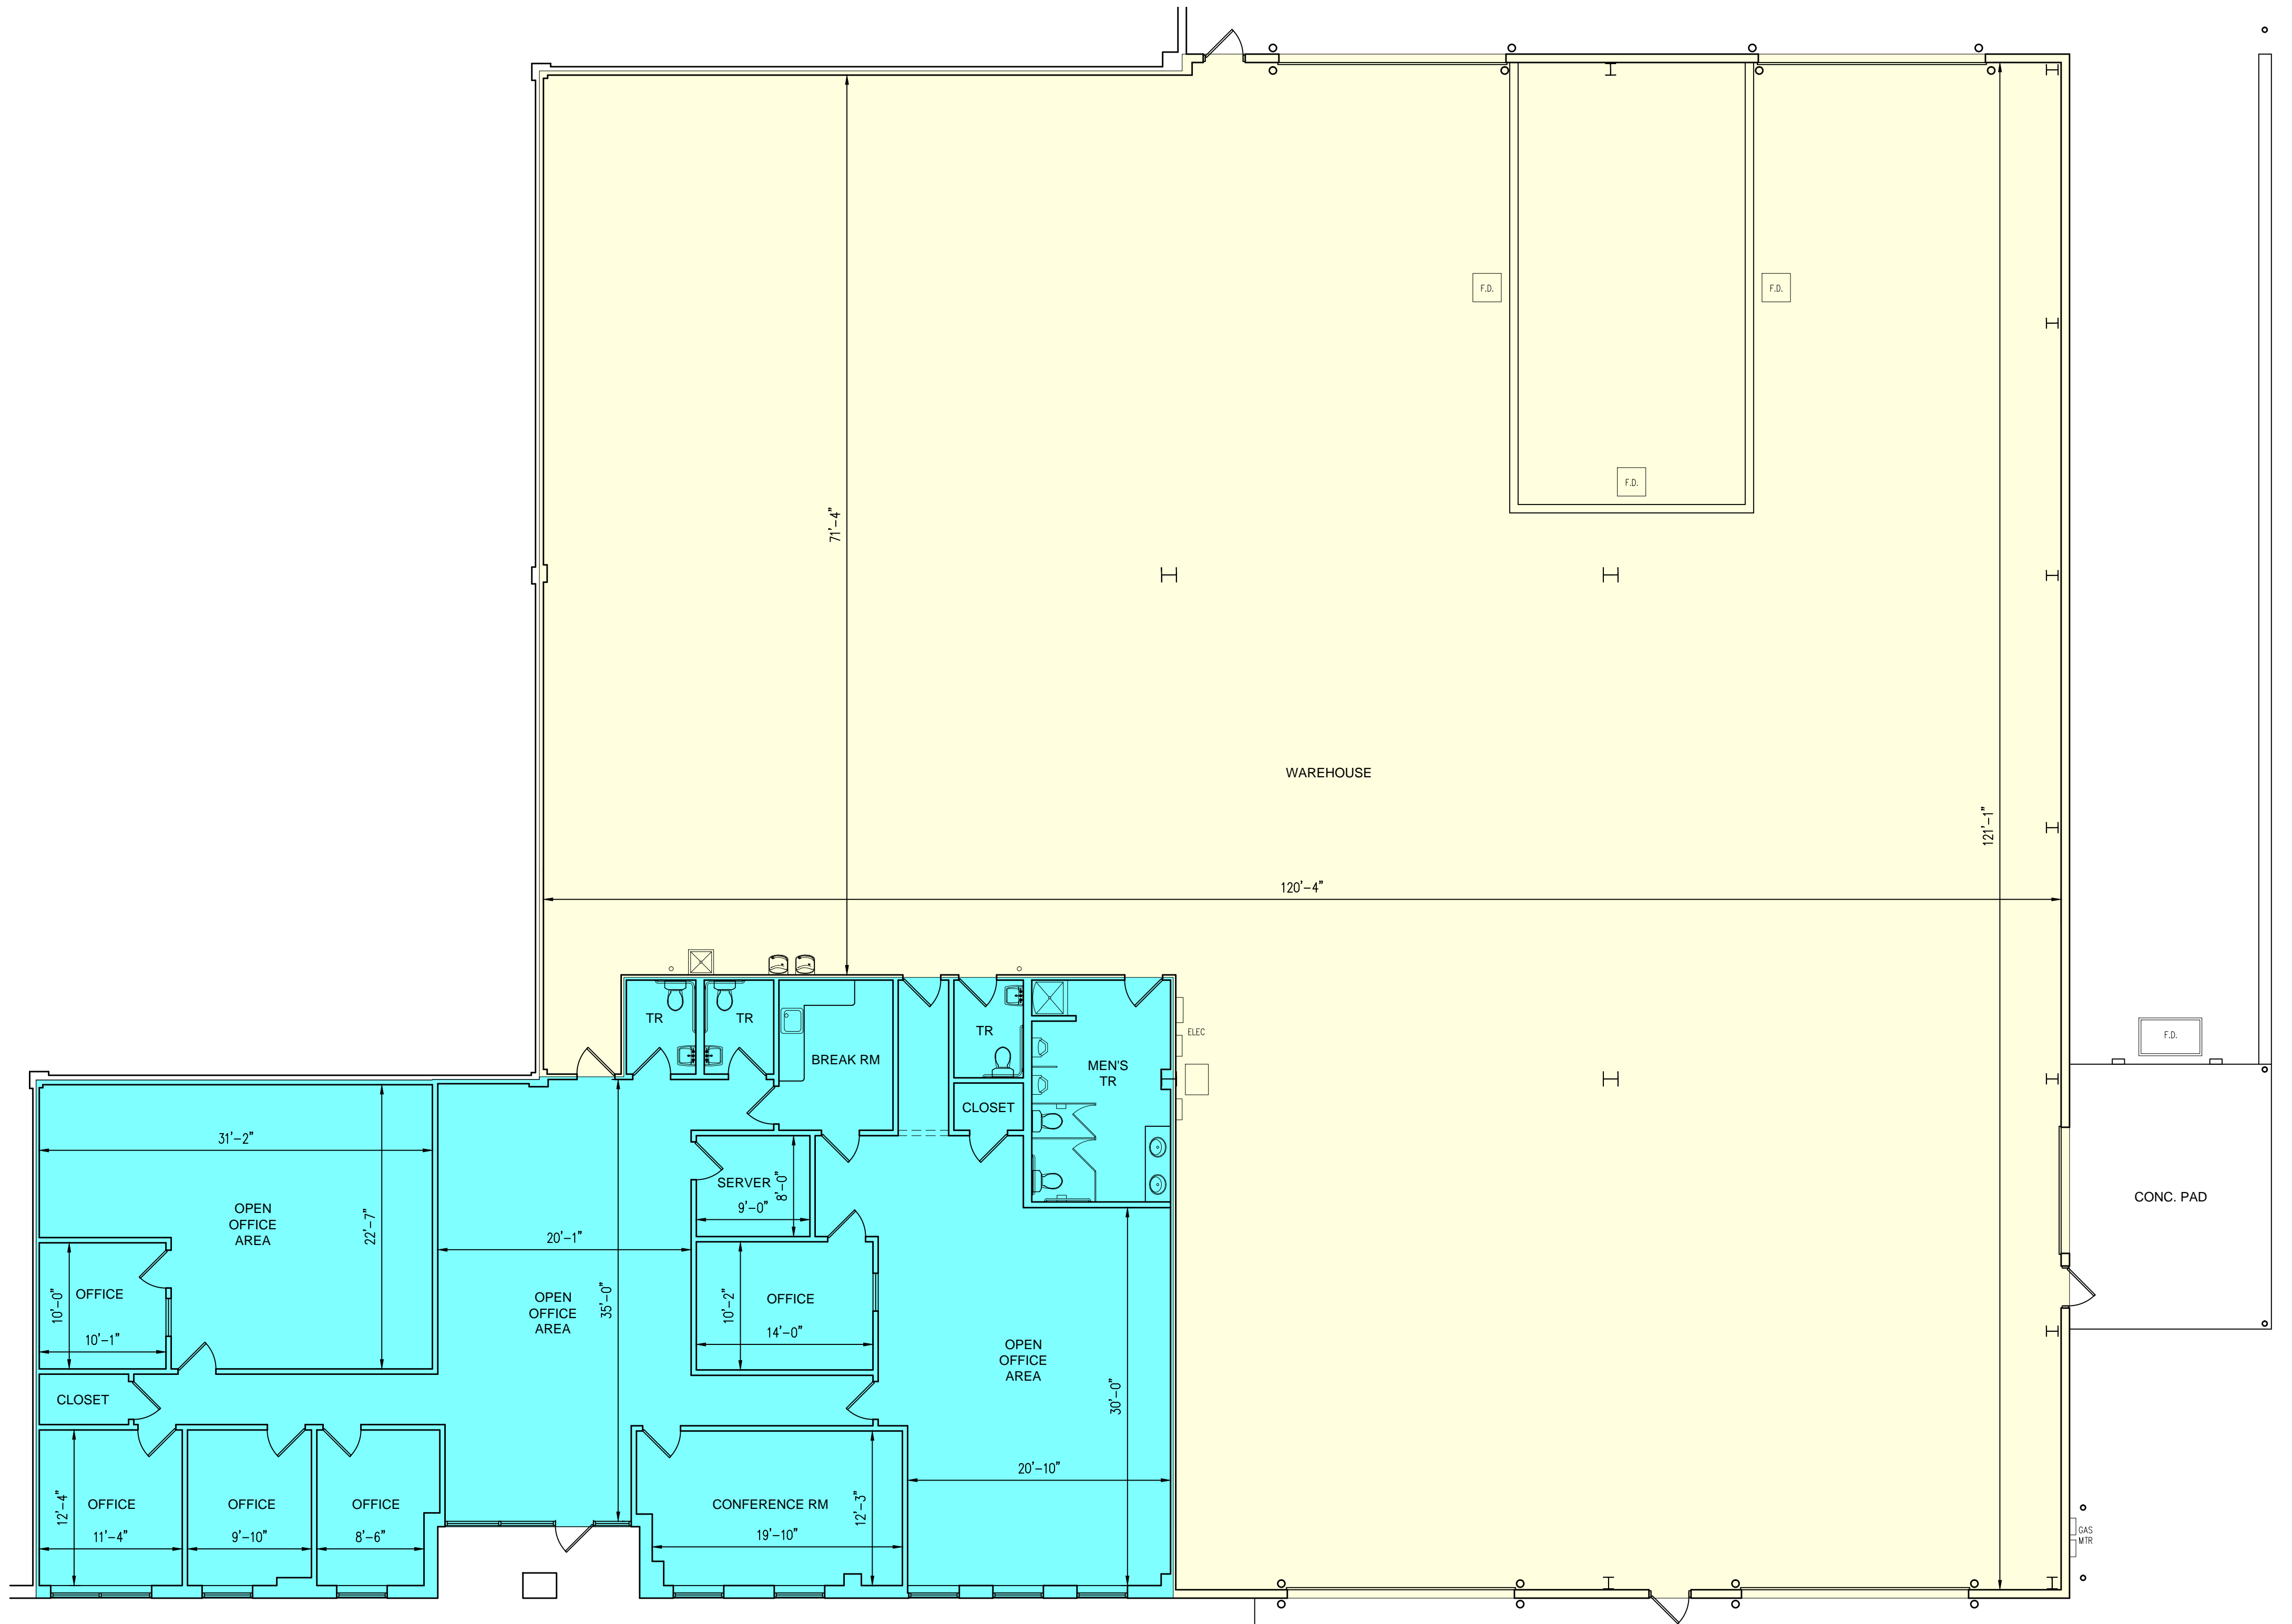

1 FLOOR PLAN - 16,326 S.F. (3,968 S.F. OFFICE + 12,358 S.F. WAREHOUSE)

Scale: 1/8" = 1'-0"



1 FLOOR PLAN - 16,326 S.F. (3,968 S.F. OFFICE + 12,358 S.F. WAREHOUSE)

Scale: 1/8" = 1'-0"