
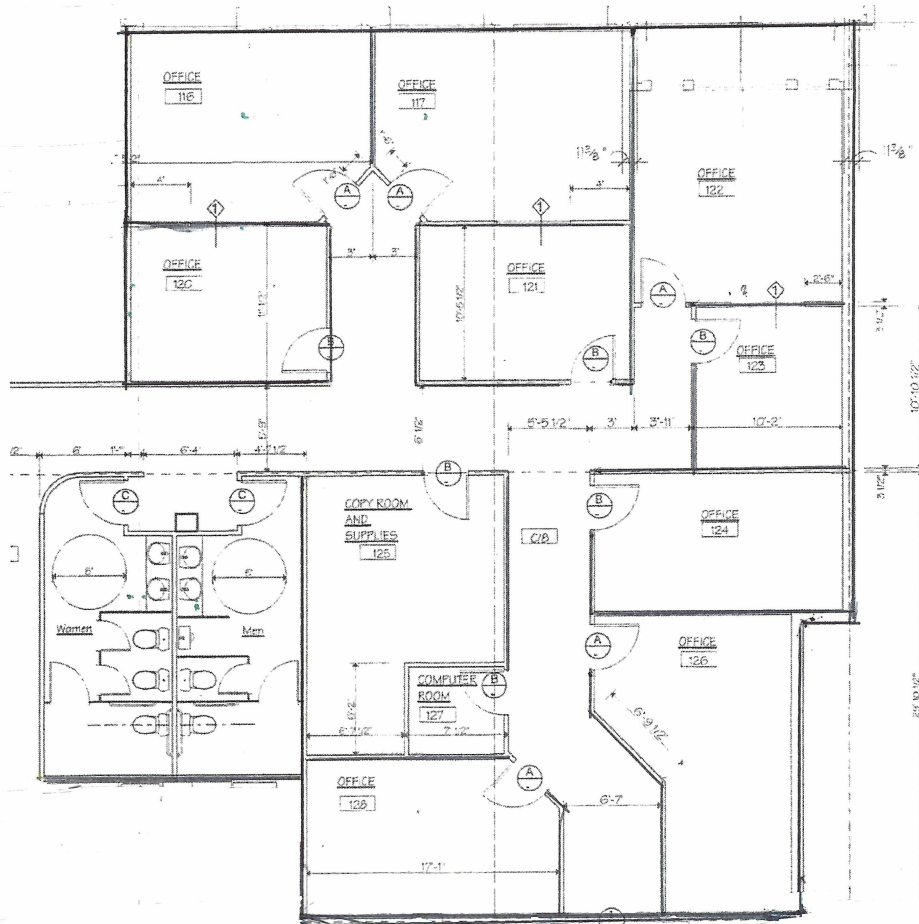


[illegible]

Plan
Reference
North

SUITE #735 @ 500 DAMONTE RANCH PARKWAY, RENO, NV 89521

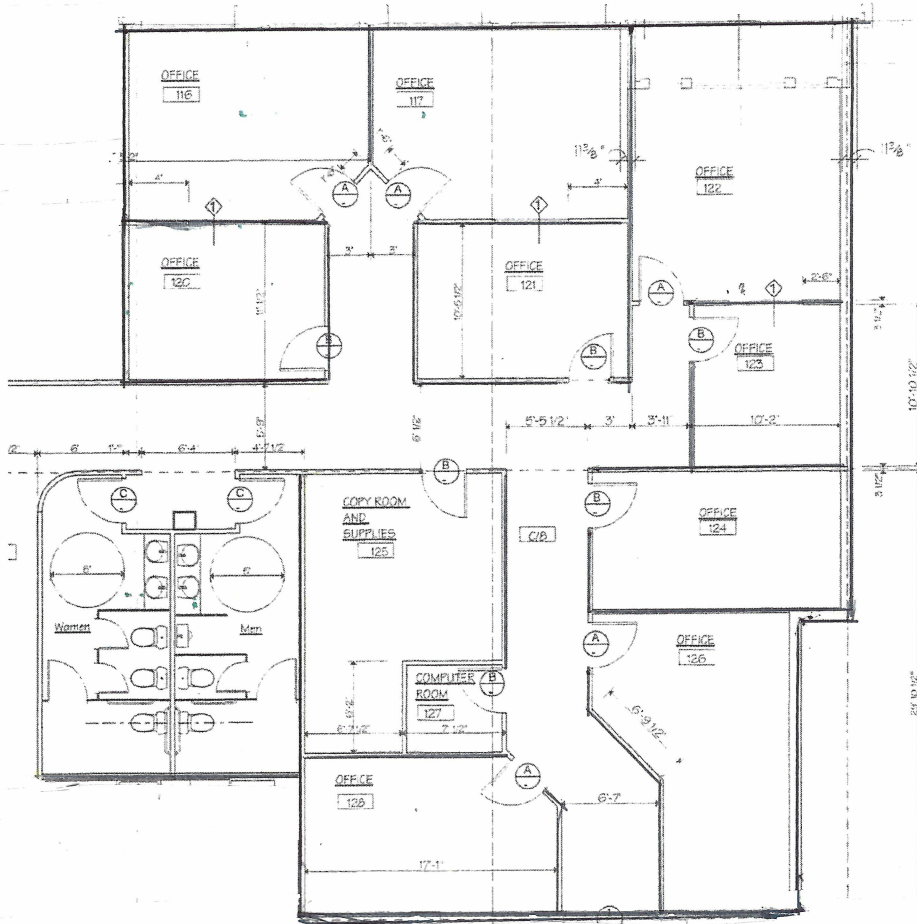

Scale: 1/4"=1'-0"



Plan
Reference
North

(775) 323-4746
FAX 323-0346
Cellular: 741-0363
Jerry Cruitt
Architect
421 Court Street
Reno, NV 89501

Nevada Registration No. 819
California Registration No. C-9374

REVISIONS

PARKWAY OFFICE COMPLEX
500 Damonte Ranch Road
Building "B"
Damonte Ranch Development

Project:
American
Express
Financial Advisors

Tenant
Improvements

General Contractor:

Moody

Weiske

Contractors

1553-A Hymet Avenue
Sparks, NV 89431
(775) 329-8888
Fax 355-8990

NCL 13490

Contact:
Mitch Moody

Sheet Title

Floor Plan

Date:
June 12, 2000

Sheet

A-1