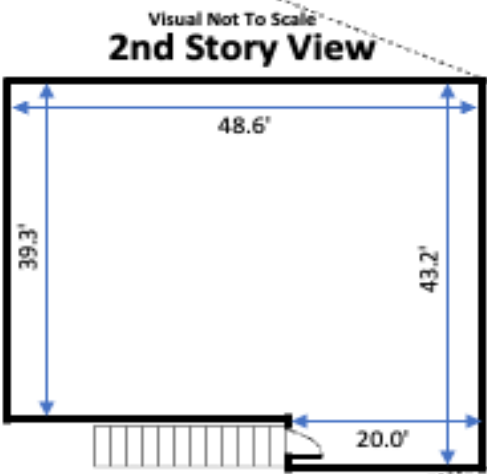
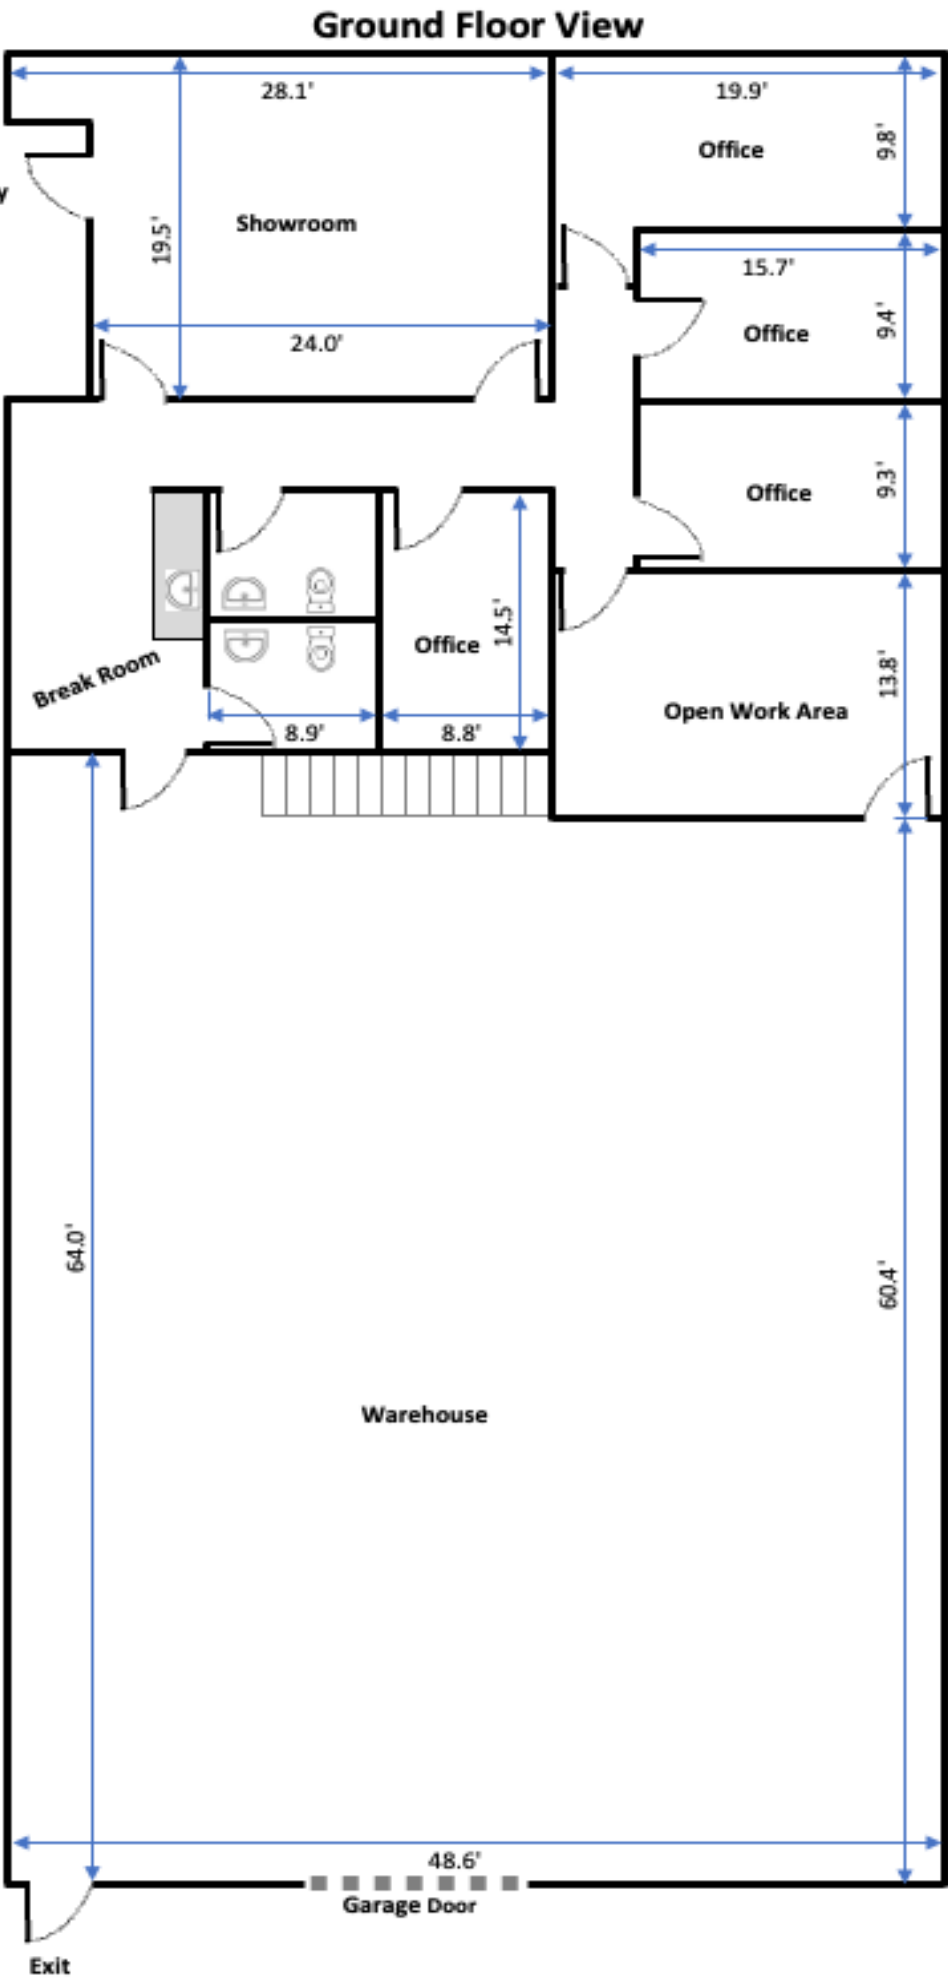


Floor Plan
Scale: 1" = 10'
Total Area: 5,295 SQFT

Suite 2429
2429 Walnut Ridge St.
Dallas, TX, 75229

Walnut Portfolio
Double-R Capital Management, Inc.