


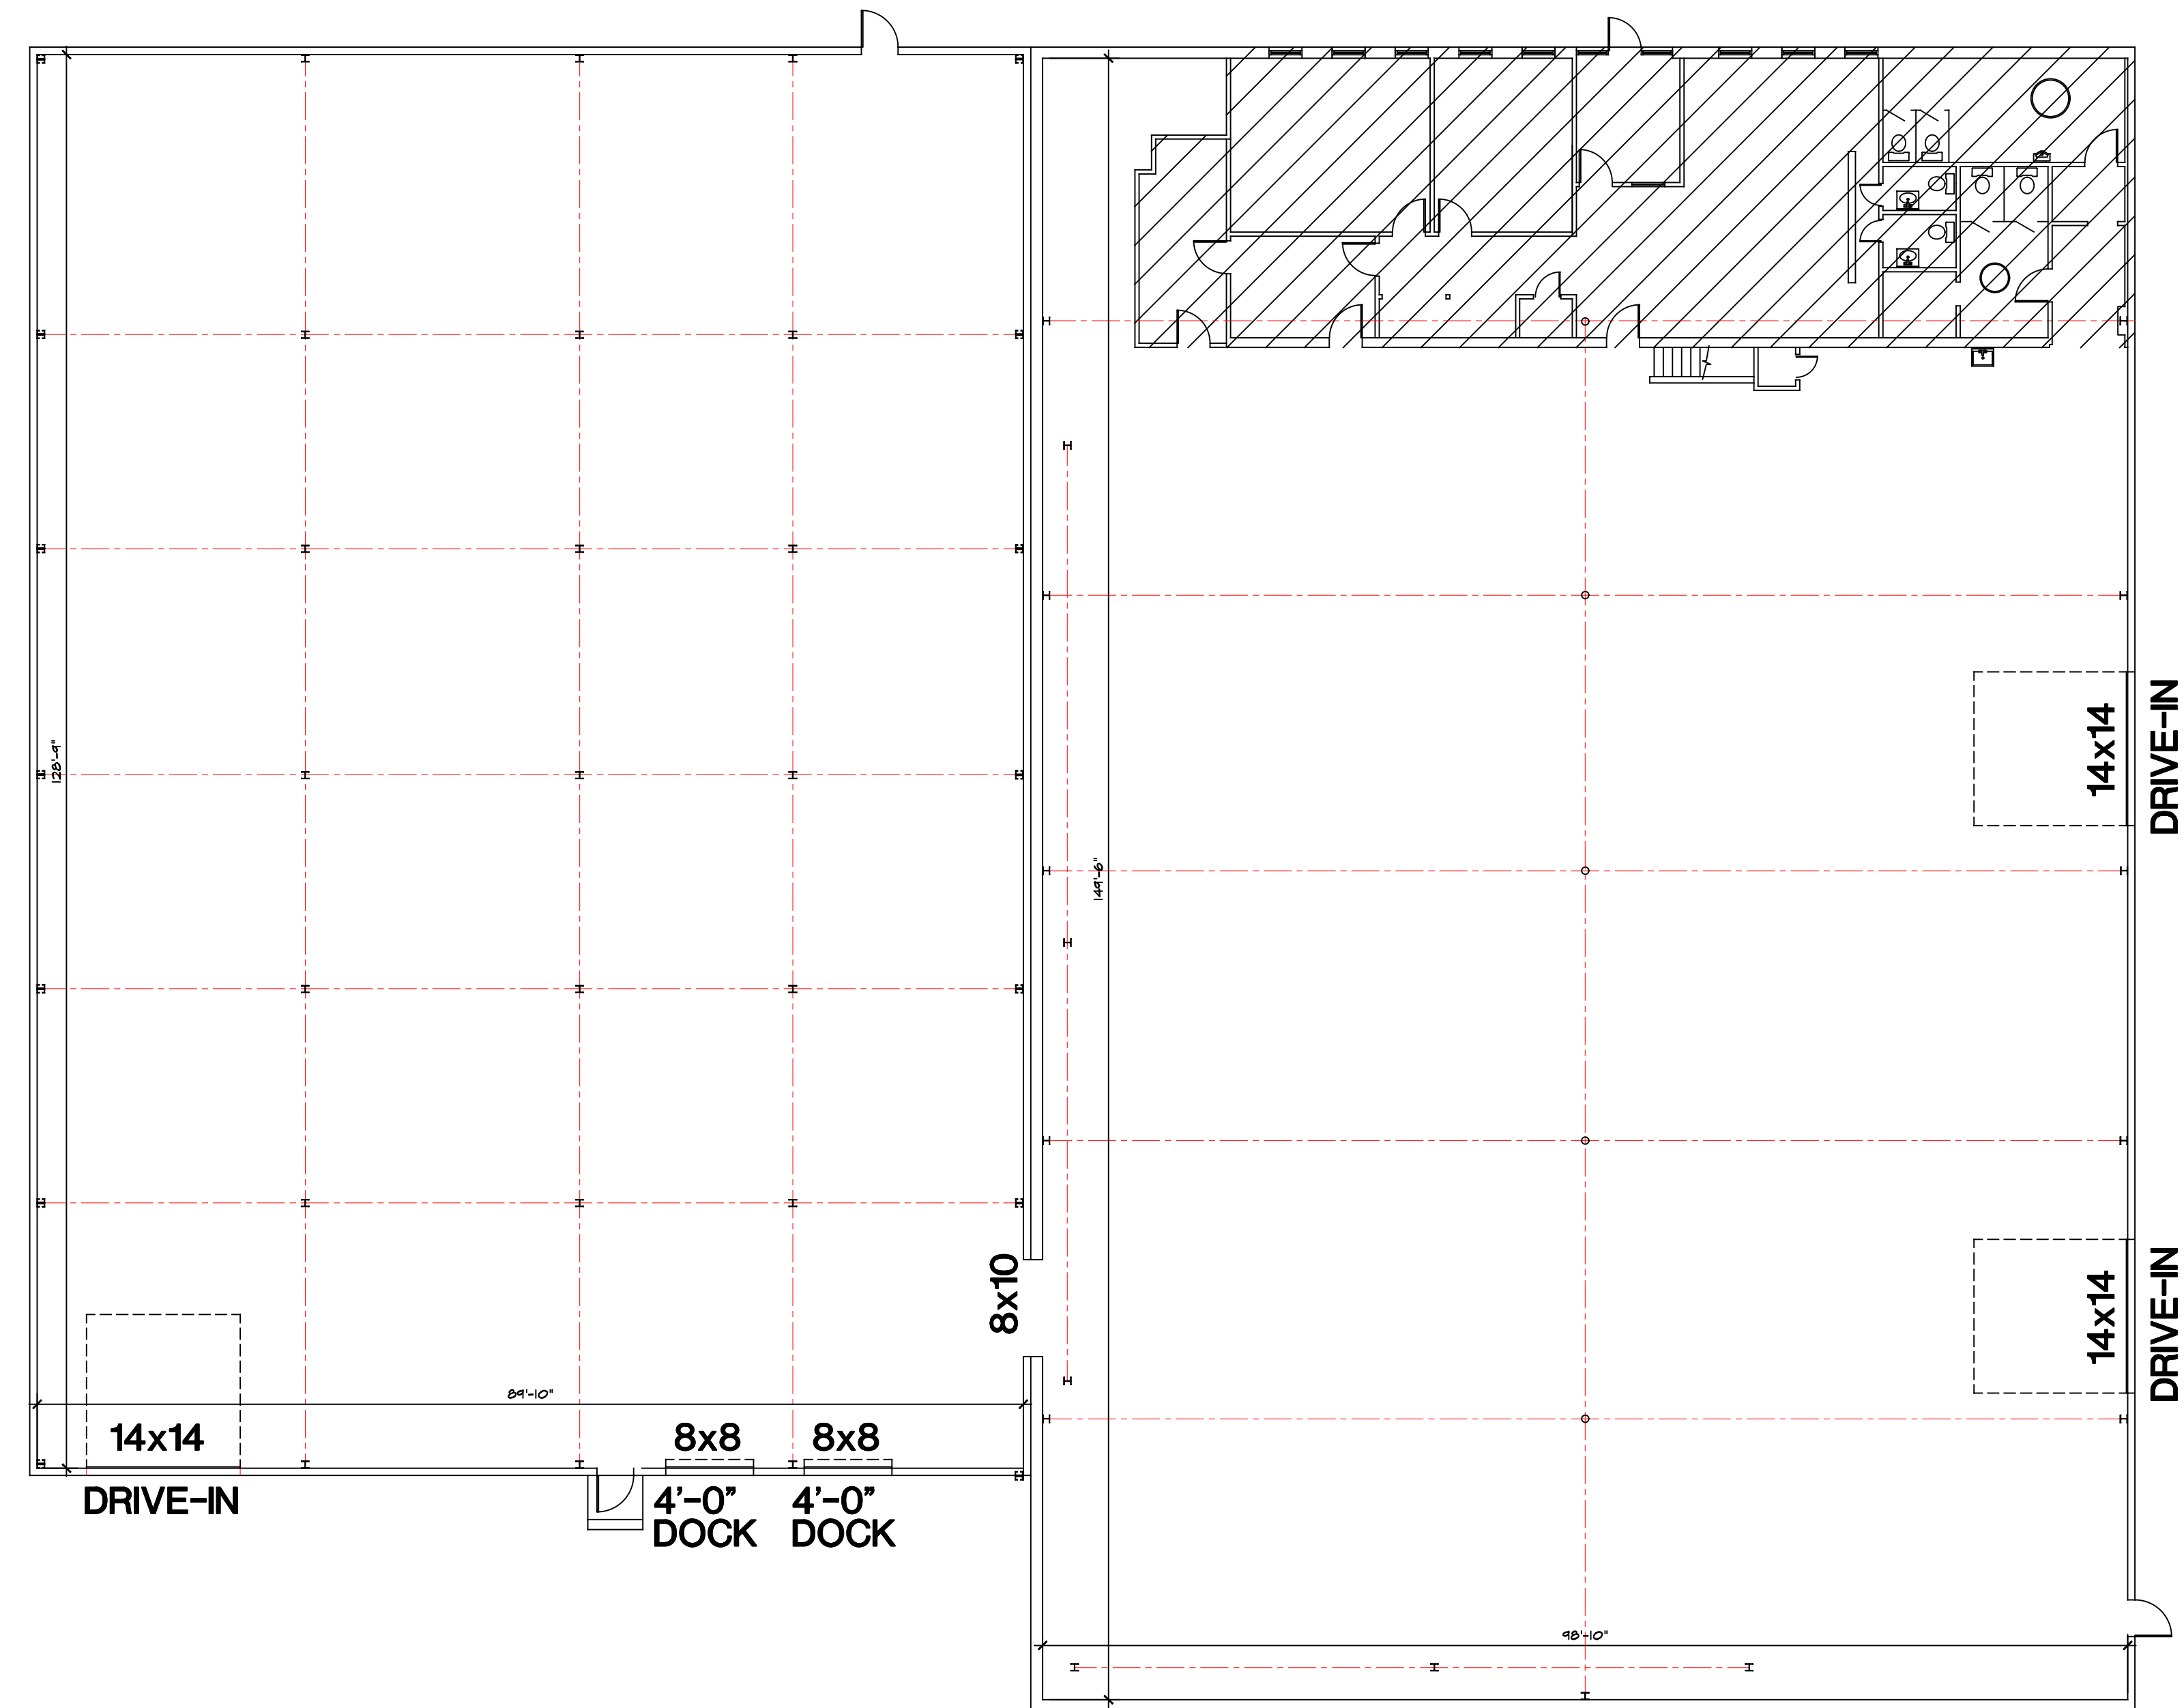

WAREHOUSE
24,679.4 s.f.
185 HUNTINGTON AVE
BUILDING FLOOR PLAN

SCALE: NTS

CONSTRUCTION LEGEND	
	EXISTING CONSTRUCTION TO REMAIN
	NEW FULL HEIGHT WALL AS SCHEDULED
	EXISTING CONSTRUCTION TO BE REMOVED.
V.I.F.	VERIFY IN FIELD
DIMENSIONS	DIMENSION TO FACE OF STUD.