

PROPOSED SITE PLAN


SCALE: N.T.S.


PARKING:

1 PARKING SPACE FOR EVERY 300 SQ.FT.
22,000SF / 300 = 74 REQUIRED PARKING SPACES
100 PARKING SPACES PROVIDED
(4 HANDICAPPED INCLUDED)

THIS PRELIMINARY/SCHEMATIC PLAN IS SPECULATIVE. NO FIXED INFORMATION HAS BEEN DETERMINED OR PROVIDED REGARDING LOCAL ORDINANCES, CODES, SETBACKS, FIXED OBSTRUCTIONS, OR OTHER SIMILAR DETAILS WHICH COULD EFFECT THIS DESIGN.

CRESS & LOPRESTO
ARCHITECTS L.L.C.
A PROFESSIONAL ARCHITECTURAL CORPORATION
10611 PLAZA AMERICANA, STE. A
BATON ROUGE, LOUISIANA 70816
(225) 930-6040 FAX (225) 930-6045

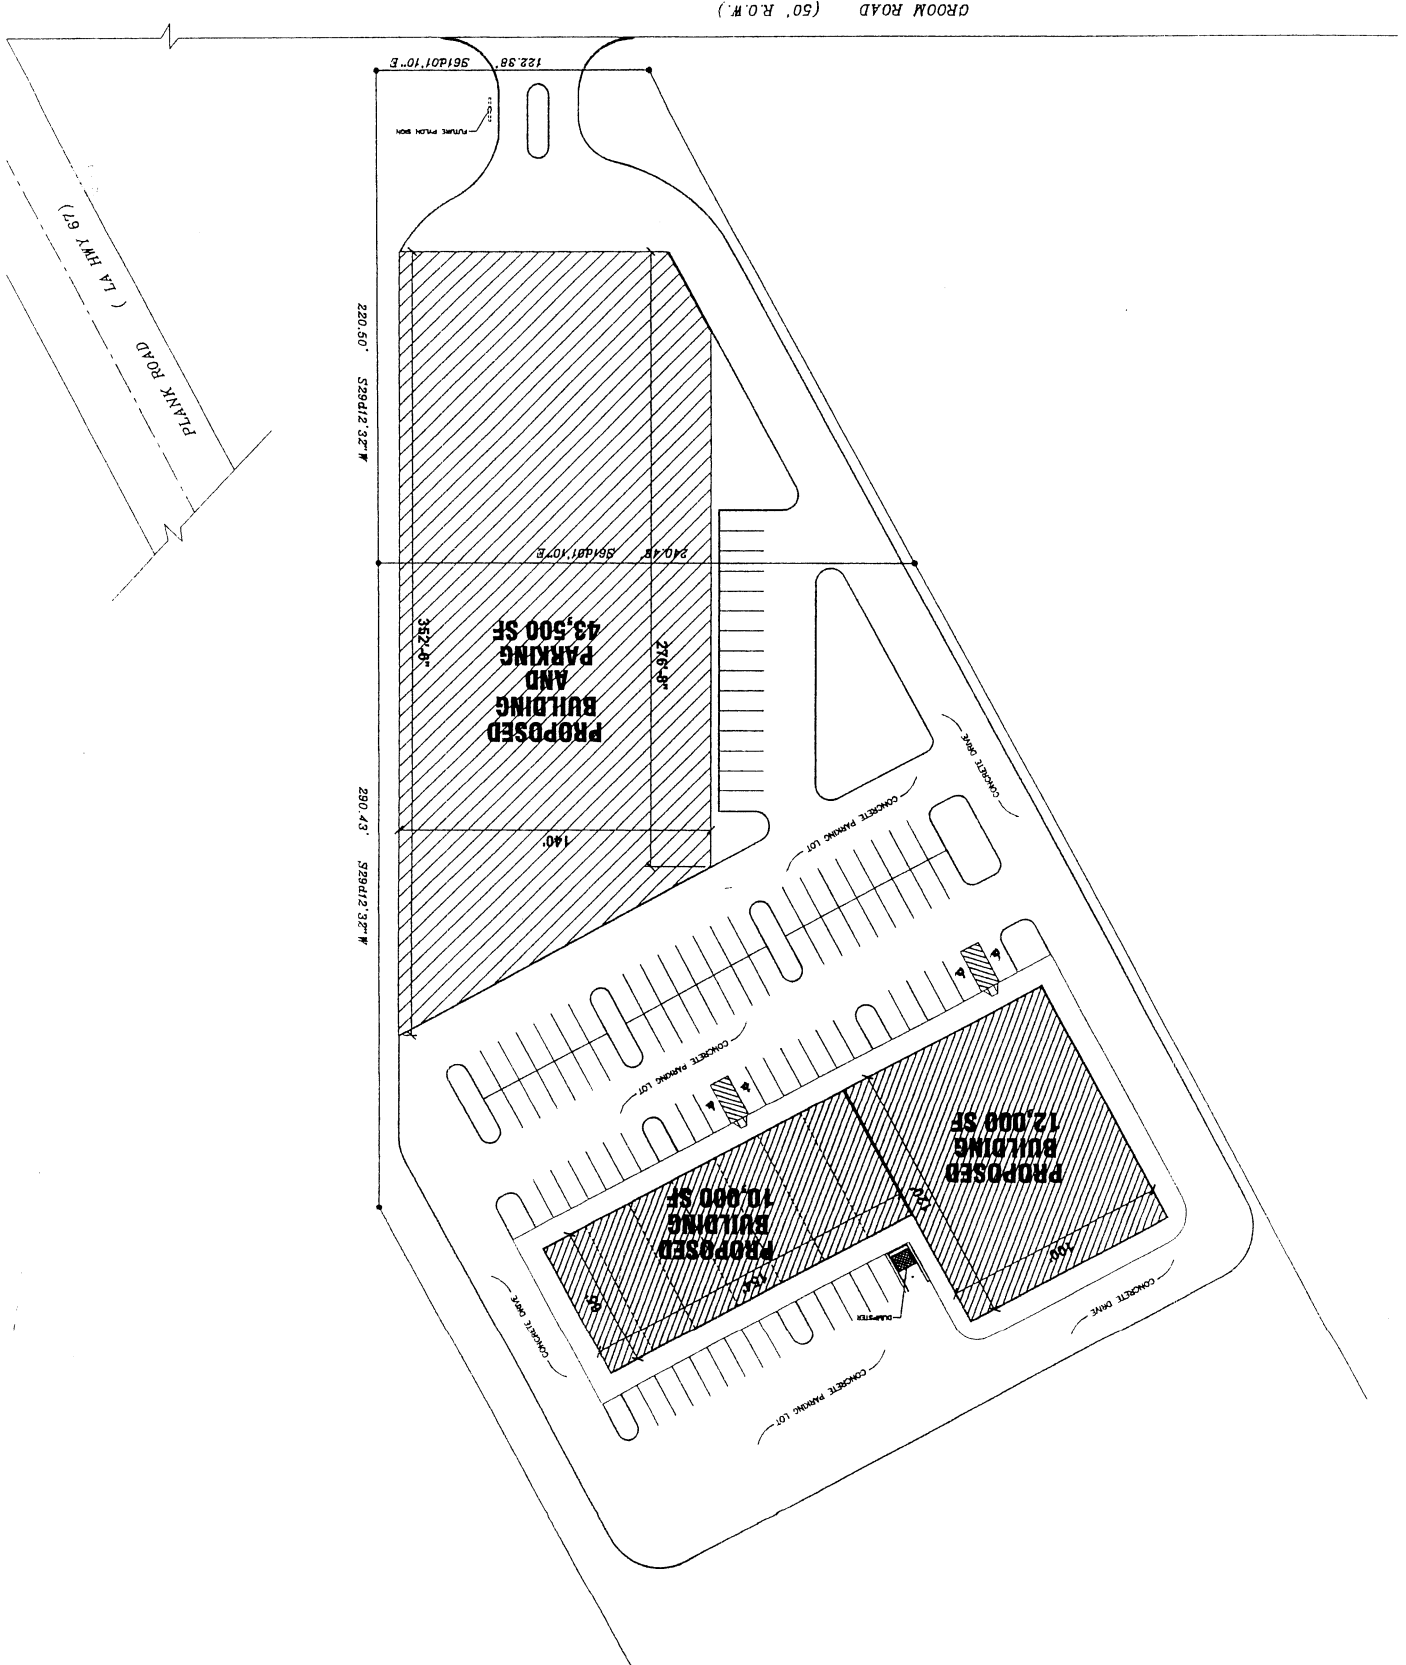

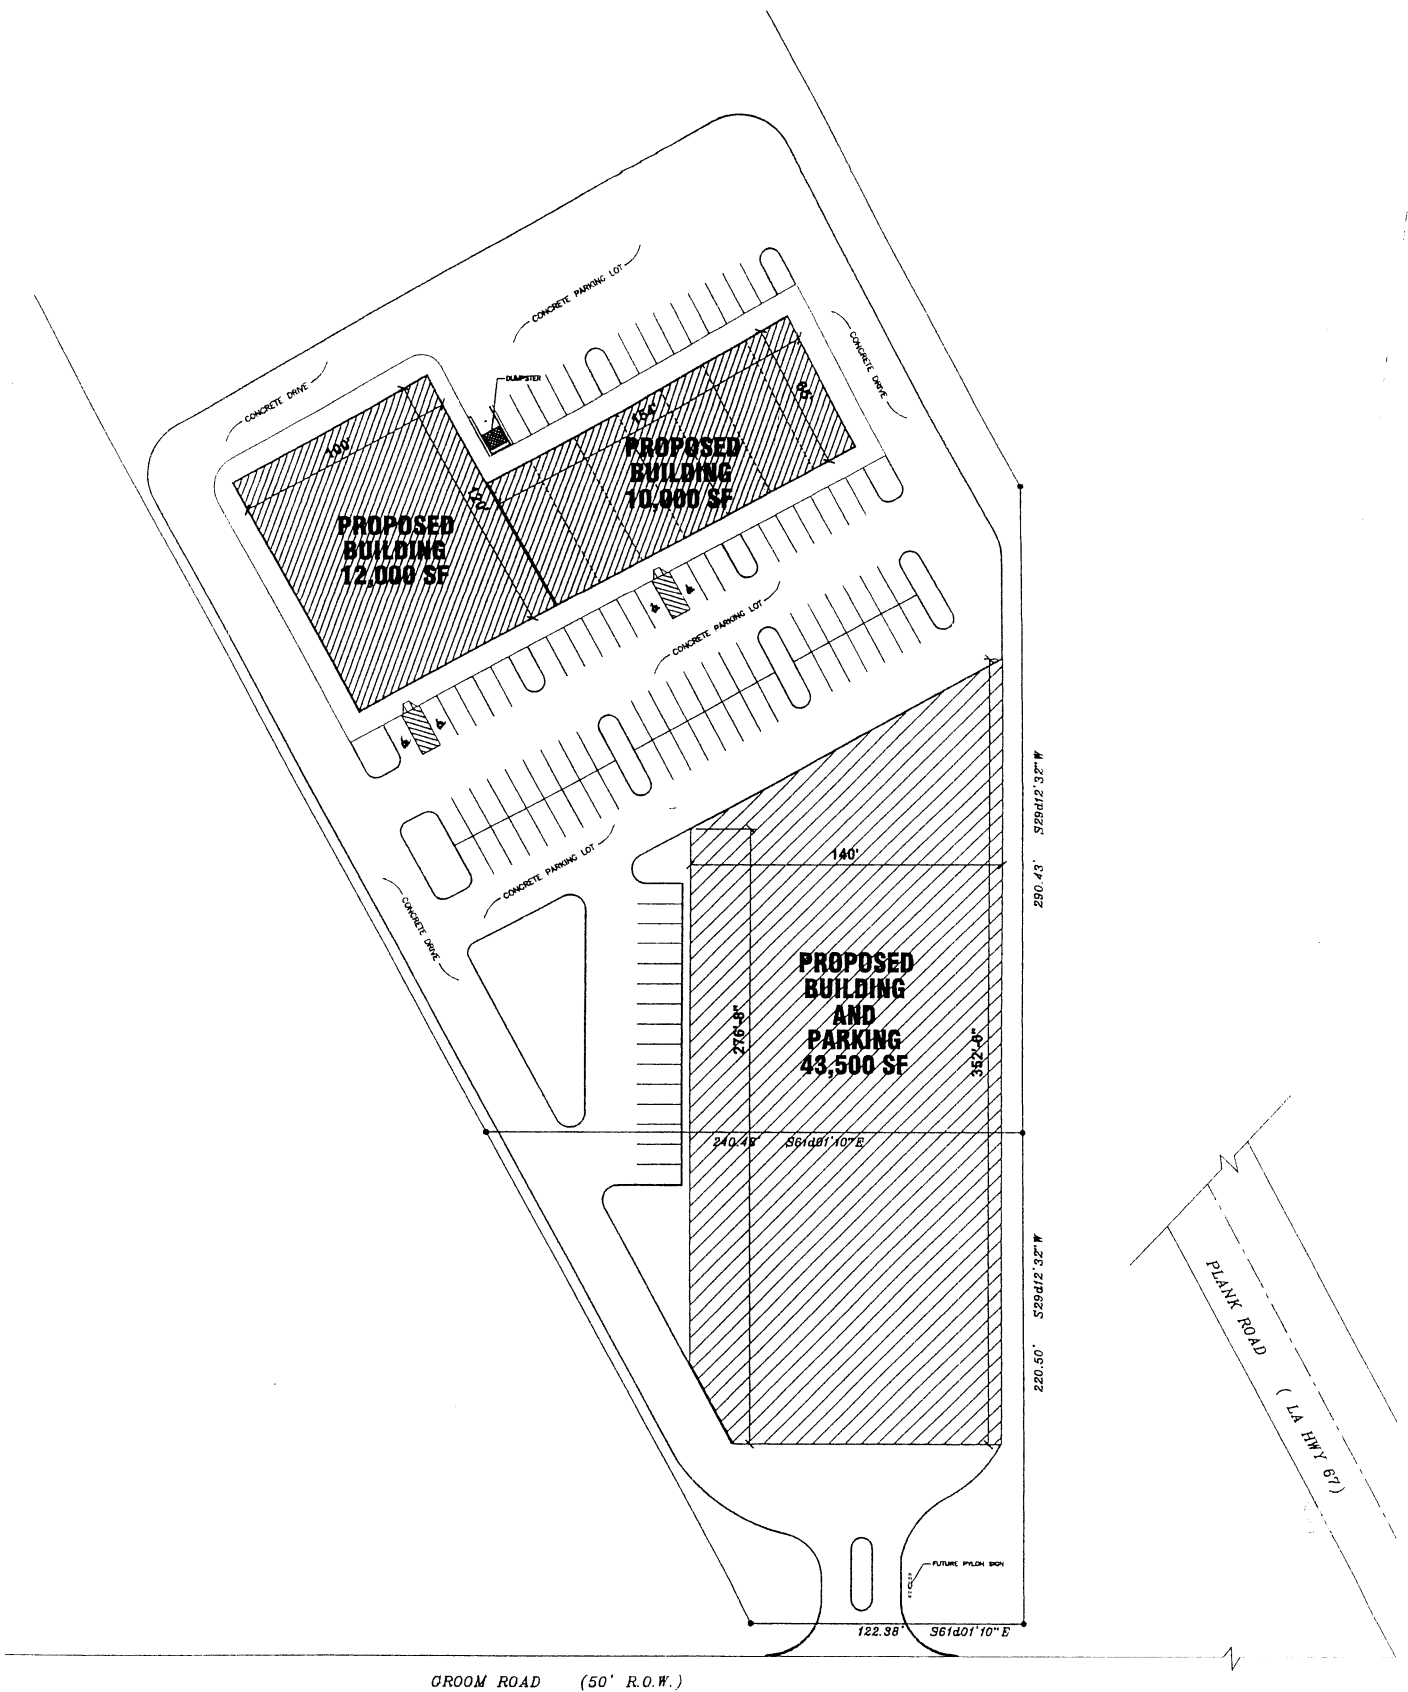

1 PROPOSED SITE PLAN

SCALE: N.T.S.

PARKING:

1 PARKING SPACE FOR EVERY 300 SQFT.
22,000SF / 300 = 74 REQUIRED PARKING SPACES
100 PARKING SPACES PROVIDED
(4 HANDICAPPED INCLUDED)

CRESS & LOPRESTO
ARCHITECTS L.L.C.
A PROFESSIONAL ARCHITECTURAL CORPORATION

10611 PLAZA AMERICANA STE. A
BATON ROUGE, LOUISIANA 70816
(225) 930-6040 FAX (225) 930-6045



THIS PRELIMINARY/SCHEMATIC PLAN IS SPECULATIVE. NO FIXED INFORMATION HAS BEEN DETERMINED OR PROVIDED REGARDING LOCAL ORDINANCES, CODES, SETBACKS, FIXED OBSTRUCTIONS, OR OTHER SIMILAR DETAILS WHICH COULD EFFECT THIS DESIGN.