




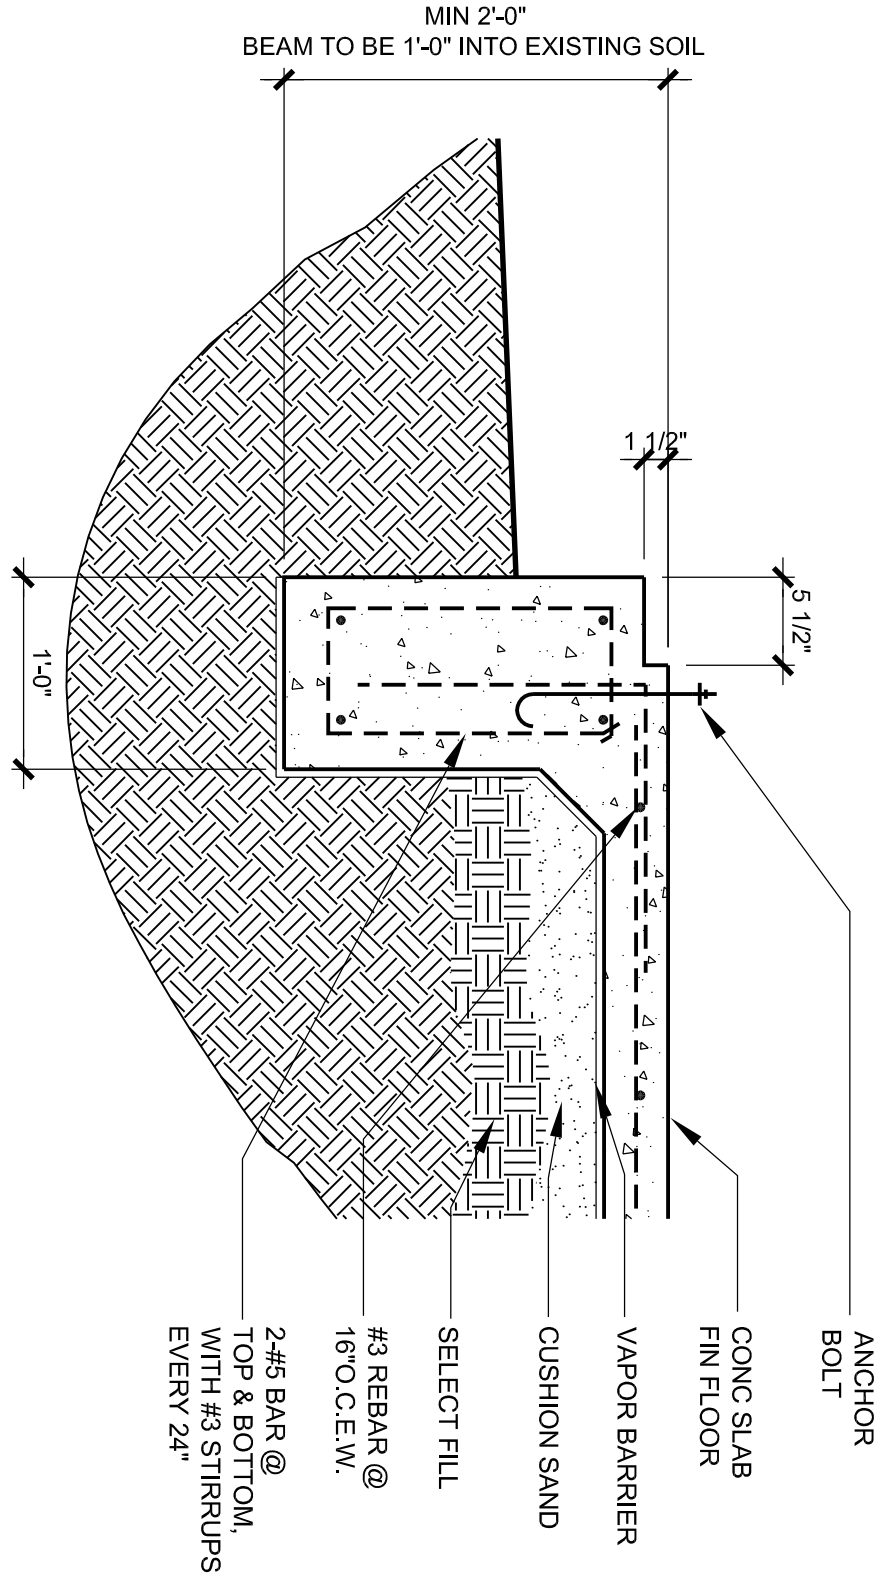

② EXT GRADE BEAM
SCALE: 1" = 1'-0"

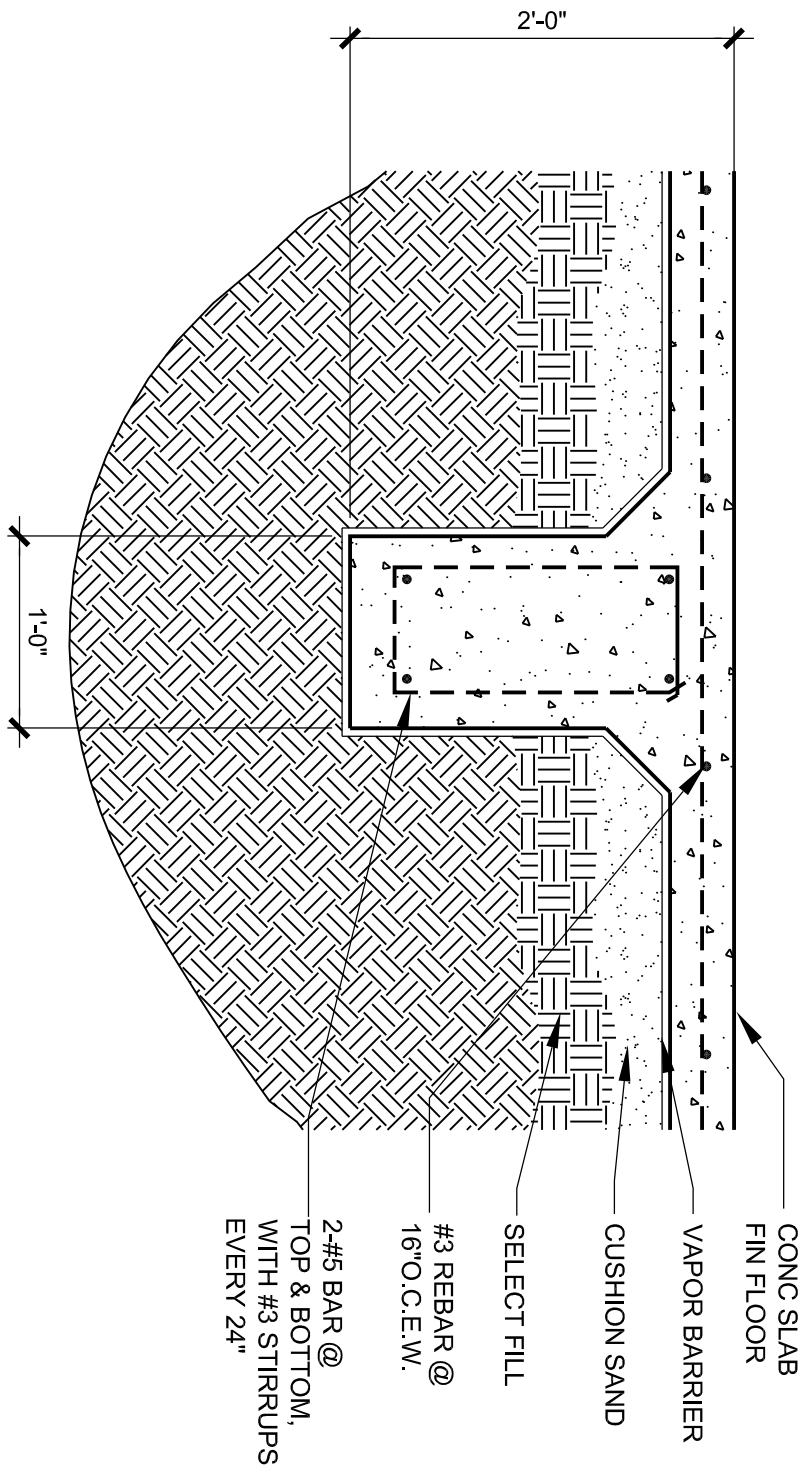


③ INT GRADE BEAM
SCALE: 1" = 1'-0"

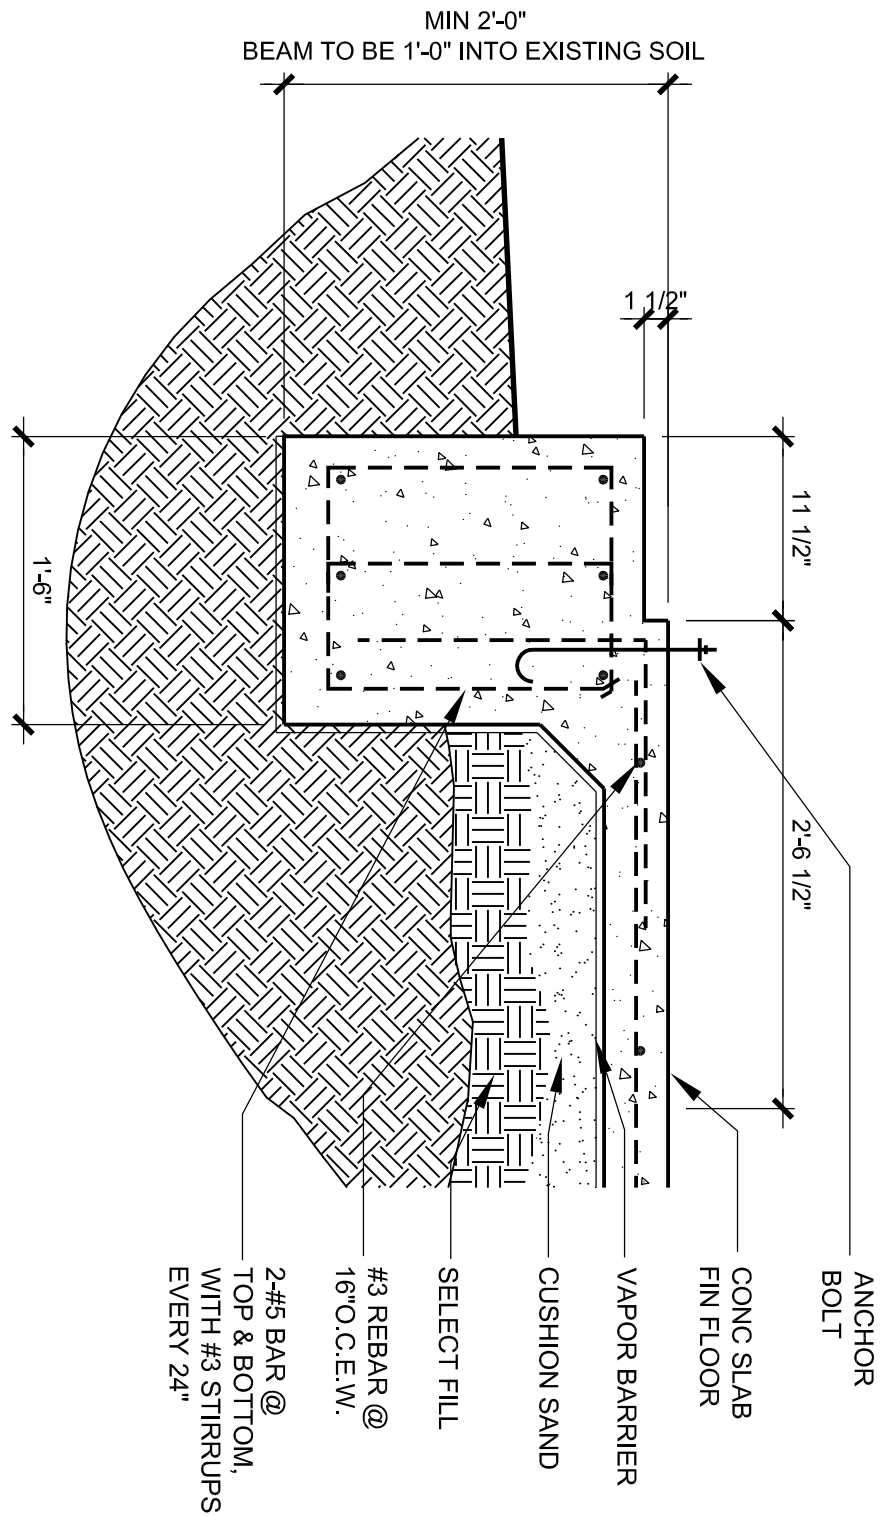


④ EXT GRADE BEAM
SCALE: 1" = 1'-0"

GENERAL NOTE:
1. FOUNDATION DESIGN IS FOR OPTIMUM CONDITIONS ONLY. GEO-TECHNICAL ANALYSIS AND STRUCTURAL ENGINEERING HAVE NOT BEEN PROVIDED PER OWNERS REQUEST. BUILDER TO VERIFY EXISTING SITE AND SOIL CONDITIONS AND CITY REGULATIONS PRIOR TO CONSTRUCTION TO DETERMINE WHETHER STRUCTURAL ENGINEERING SHOULD BE PROVIDED.

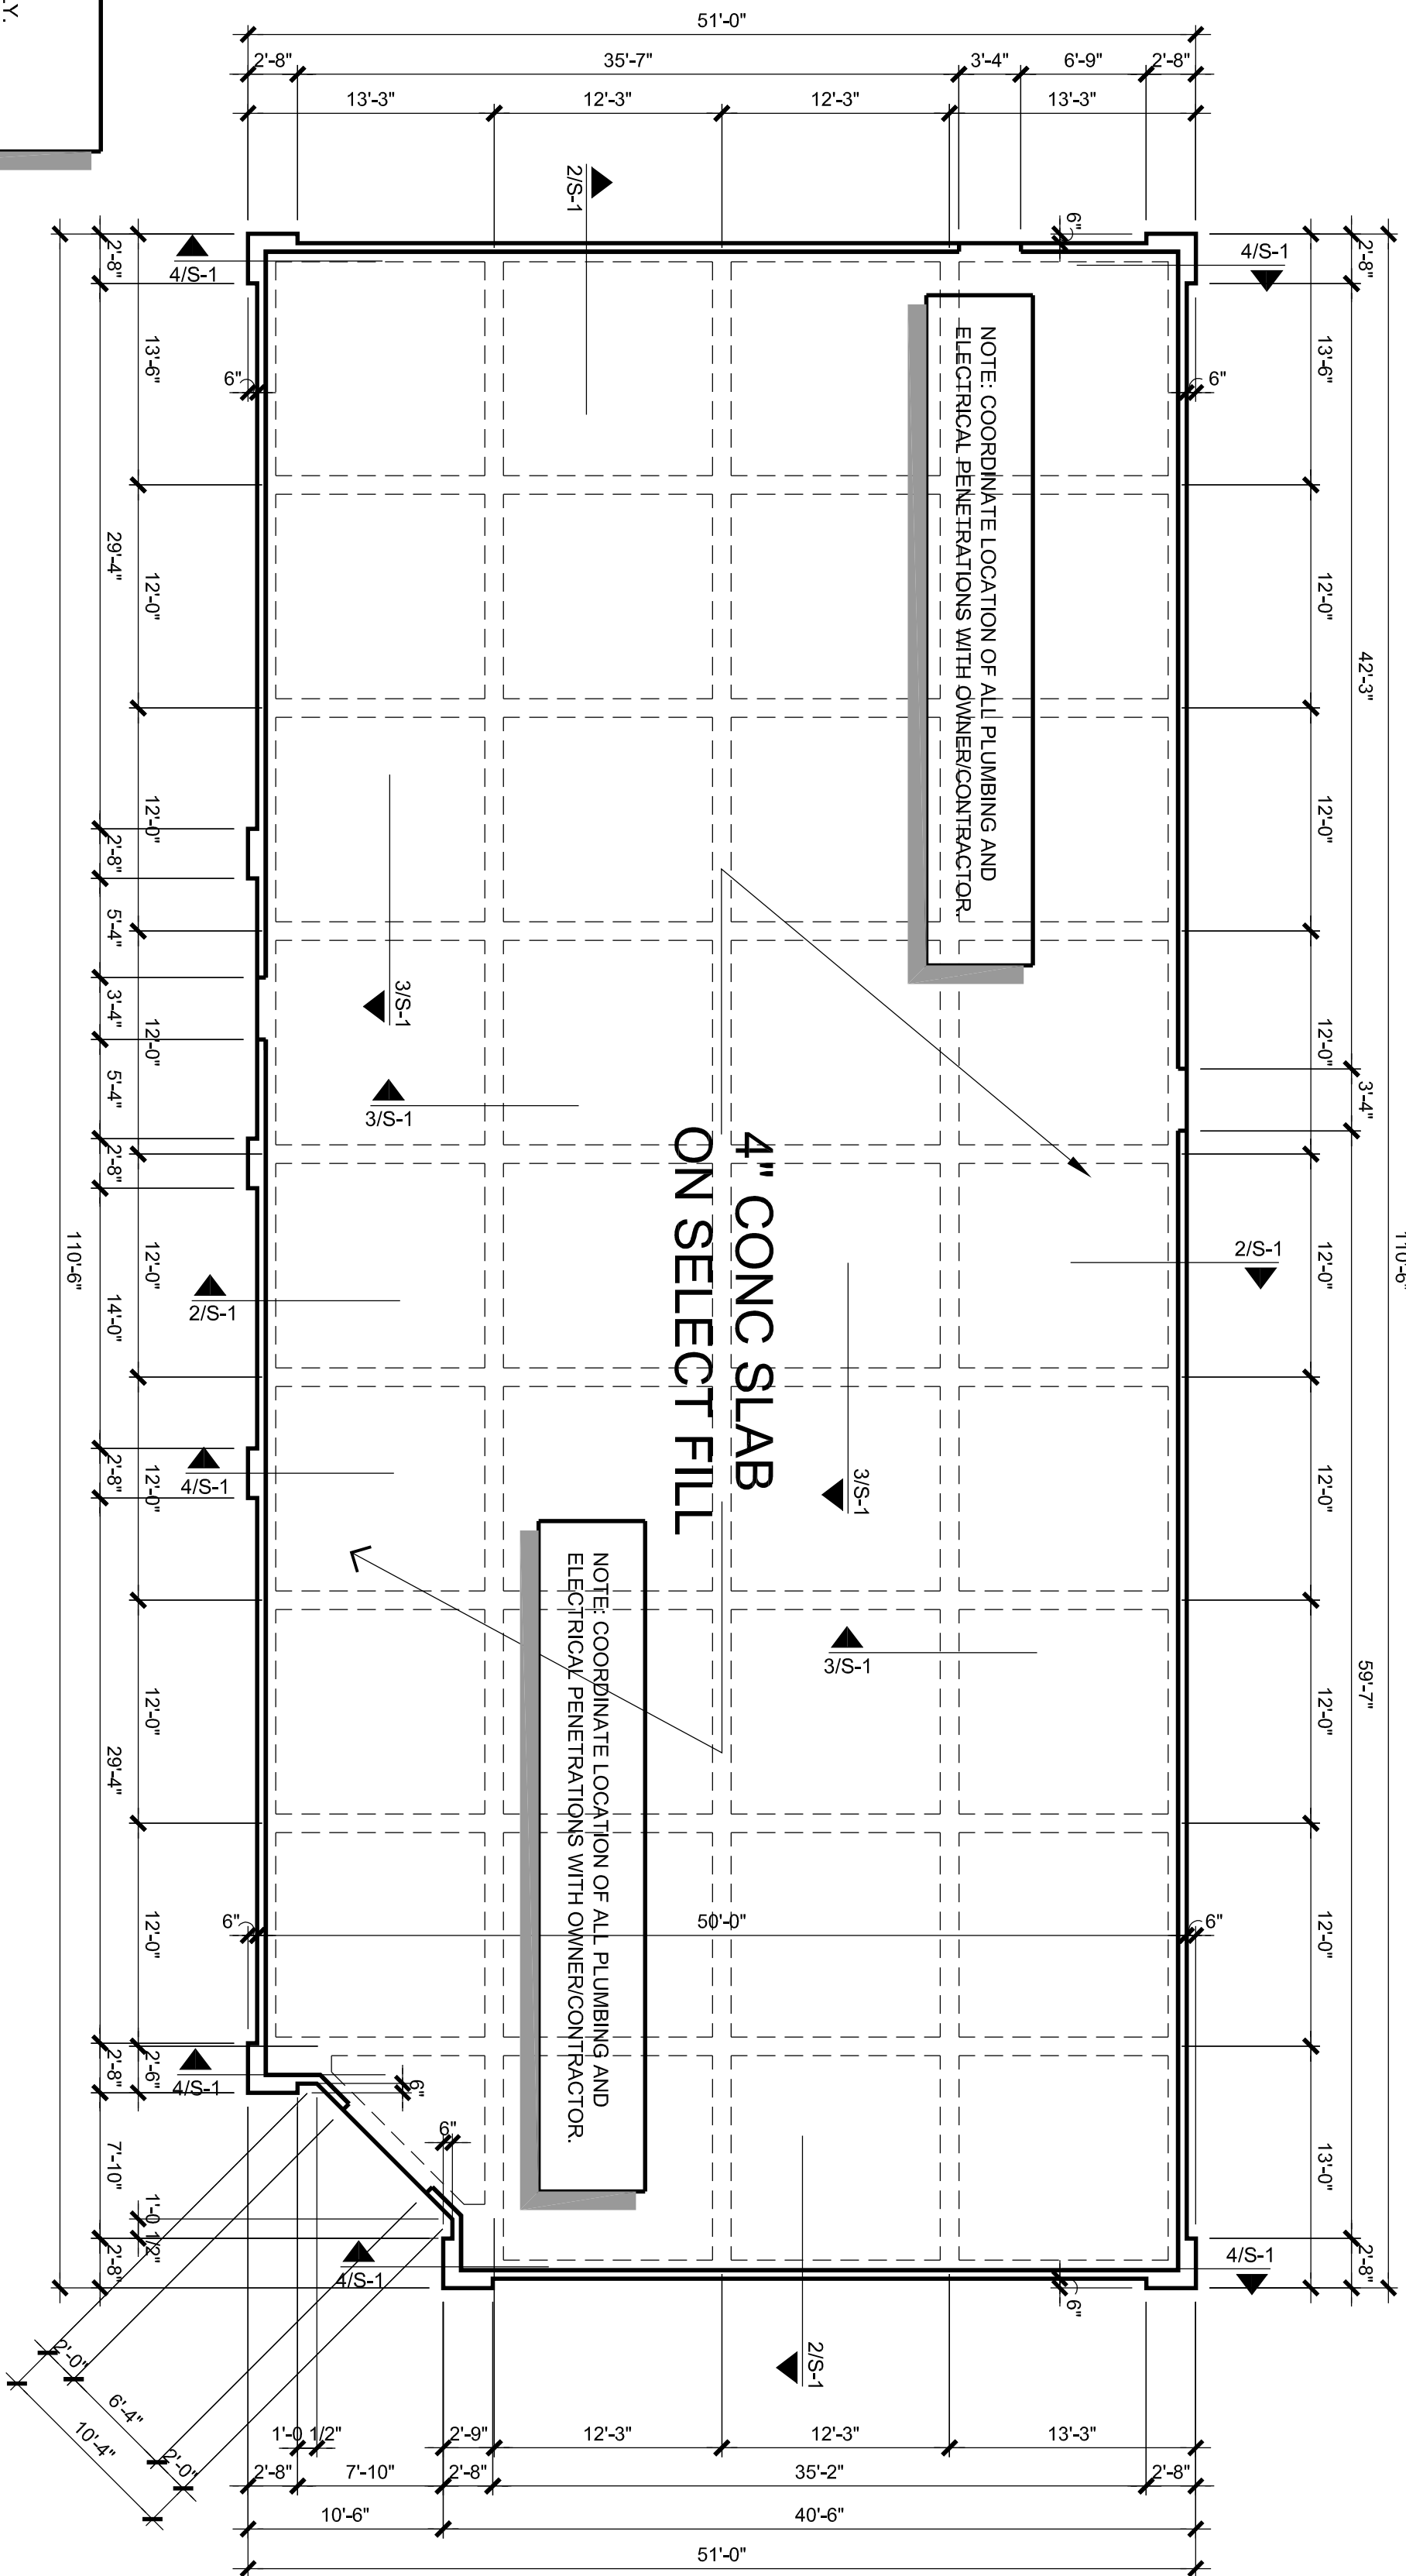

① FOUNDATION PLAN
SCALE: 1/8" = 1'-0"

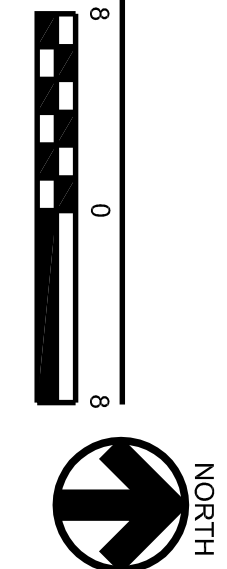

FOR CONSTRUCTION AND REGULATORY PERMITTING

CHK. BY:

JOB NO.	201912
DATE:	08.15.2019

ADDRESS:	203 N MAIN ST
LOT:	8, 9, 10
BLOCK:	10
ADDITION:	TOWN OF JOSHUA
	CITY OF JOSHUA
	JOHNSON COUNTY, TEXAS

NEW RESTAURANT LEASE BUILDING:

Rumfield Properties

JOSHUA, TEXAS

JOHNSON COUNTY