

2224 S. KESTER AVE. SUITE 200
DENVER, CO 80202
TEL: 303.733.8888
WWW.SOYOUNGWARDARCHITECT.COM

PROJECT: 1511
DATE: 01/24/24
DRAWING NO: A301
DRAWING DATE: 01/24/24


REVISIONS

NO.	DATE	DESCRIPTION
1	01/24/24	ISSUED FOR PERMIT


ISSUES

OWNER: WASH STATE UNIVERSITY
PROJECT: WASHINGTON STATE UNIVERSITY
CLIENT: WASHINGTON STATE UNIVERSITY
DATE: 01/24/24
SCALE: AS SHOWN
DRAWN BY: J. WARD
CHECKED BY: S. WARD
DATE: 01/24/24


DATE: 01/24/24
SCALE: AS SHOWN
DRAWN BY: J. WARD
CHECKED BY: S. WARD
DATE: 01/24/24

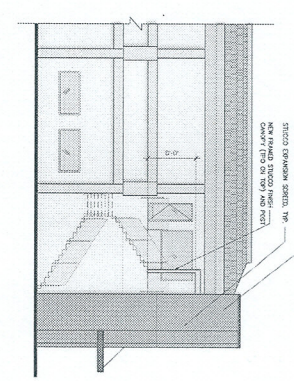


PROPOSED EAST ELEVATION (BLDG. 1-PARTIAL)
1/8" = 1'-0"

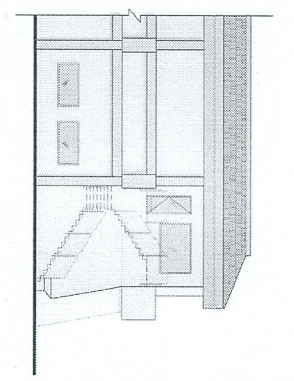


EXISTING EAST ELEVATION (BLDG. 1-PARTIAL)
1/8" = 1'-0"

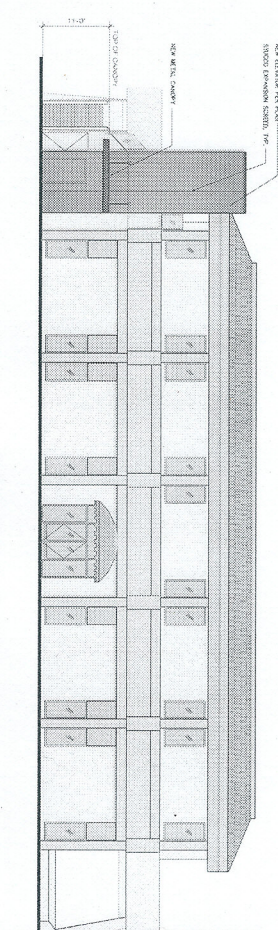


PROPOSED FRONT ELEVATION (NORTH)
1/8" = 1'-0"

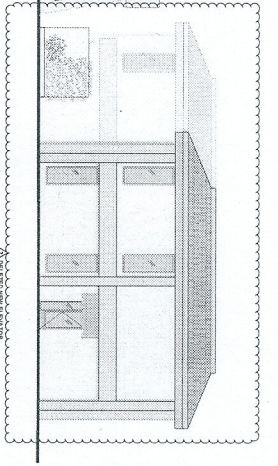


EXISTING FRONT ELEVATION (NORTH)
1/8" = 1'-0"

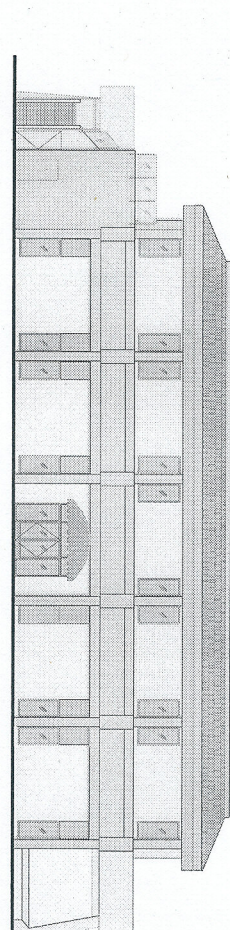

EXISTING FRONT ELEVATION (NORTH)
1/8" = 1'-0"

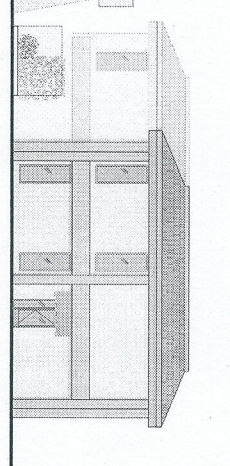

EXISTING FRONT ELEVATION (NORTH)
1/8" = 1'-0"

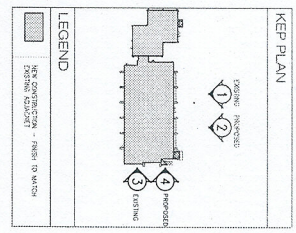

KEEP PLAN

DATE: 01/24/24
SCALE: AS SHOWN
DRAWN BY: J. WARD
CHECKED BY: S. WARD
DATE: 01/24/24